



FHWA REG. NO.	STATE	PROJECT NO.	YEAR	SHEET NUMBER	TOTAL SHEETS
7	KANSAS	87N-0211-01	2000	38	44

- NOTES:
1. TRAFFIC CONTROL TO BE IN PHASES AS SHOWN
  2. ARTERIAL ACCESS TO BUSINESSES TO BE MAINTAINED AT ALL TIMES.

LEGEND

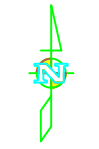

1:1000

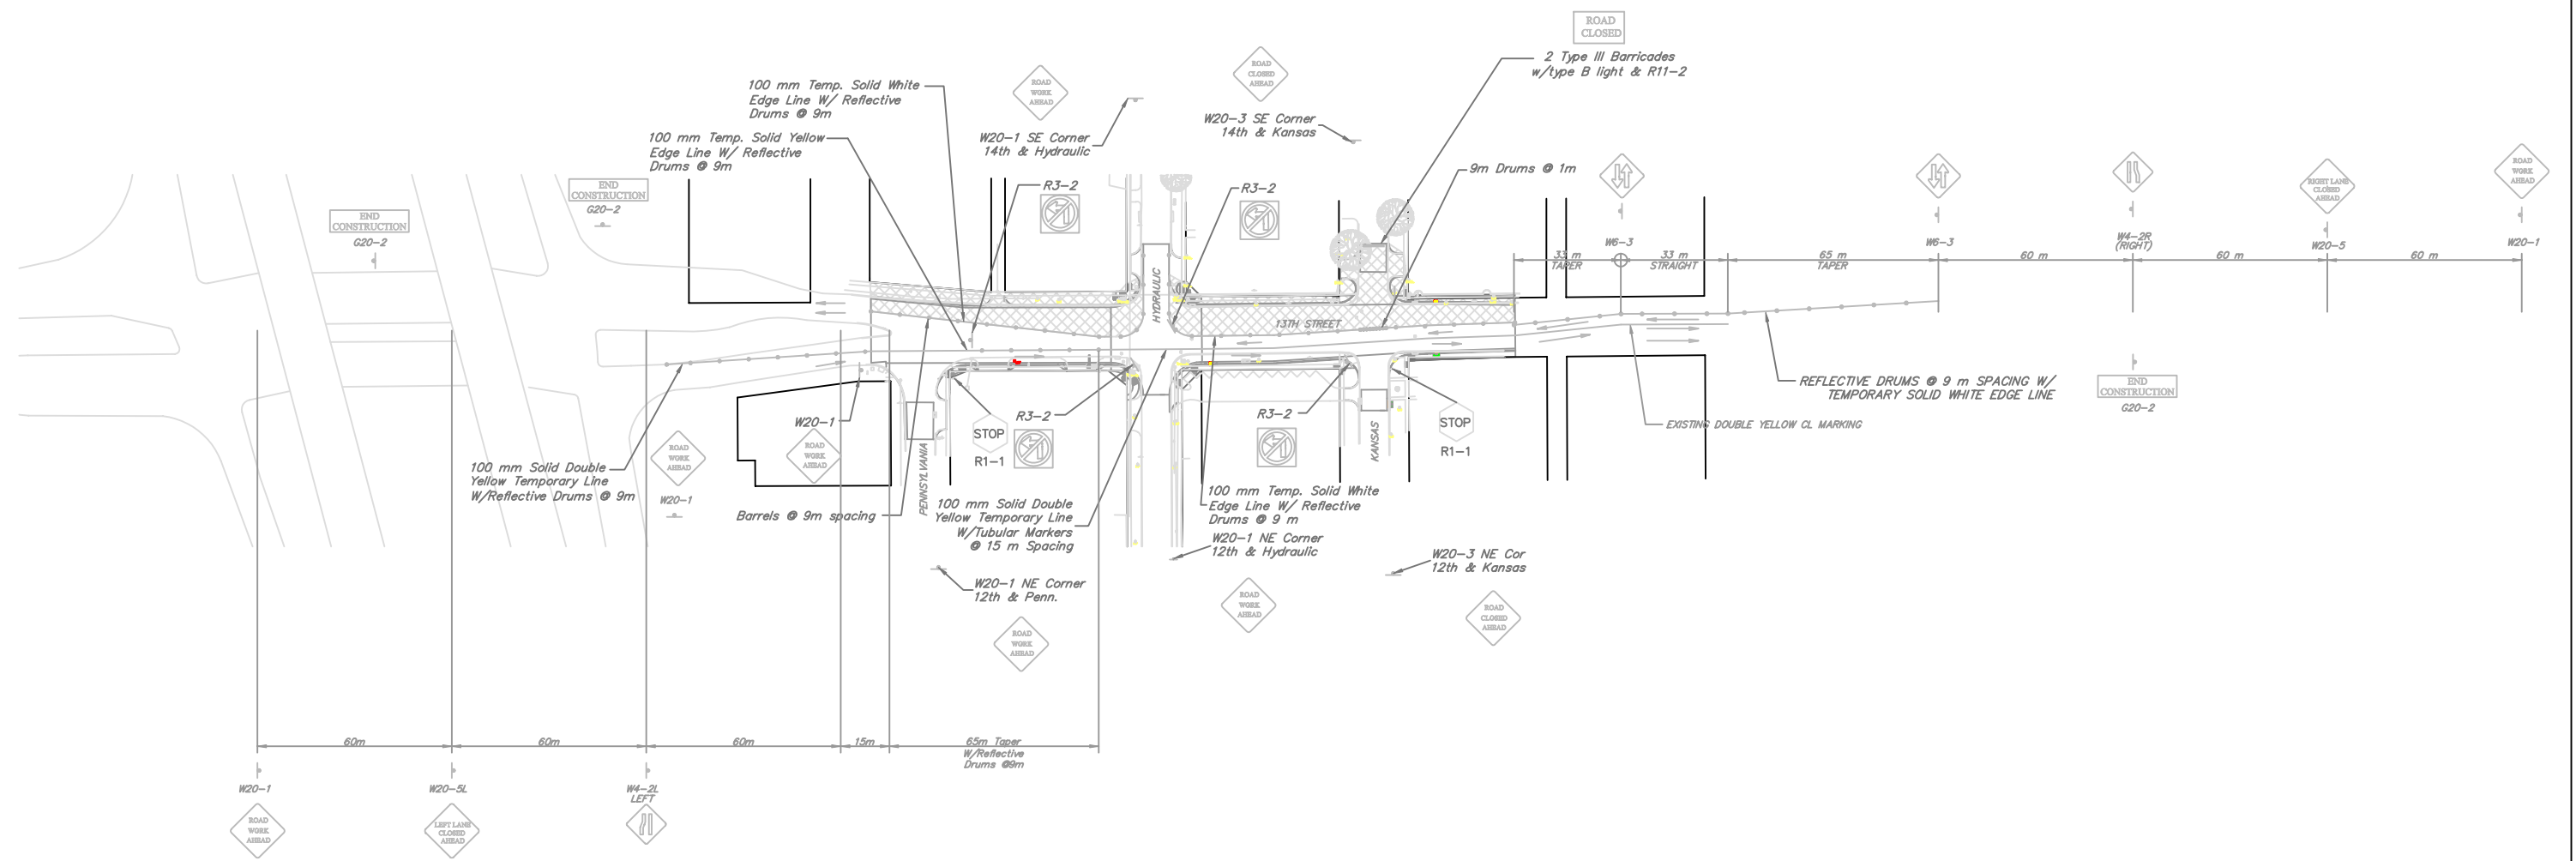

LEGEND



	PROJECT NUMBER 472-83187	AM NO. 99294	<b>13TH AND HYDRAULIC</b> <b>TRAFFIC CONTROL PLAN PHASE 4</b> CITY OF WICHITA	SHEET OF	REVISION 12/18/00
	DESIGN RR	DRAWN MY		FILE Traffic4	