
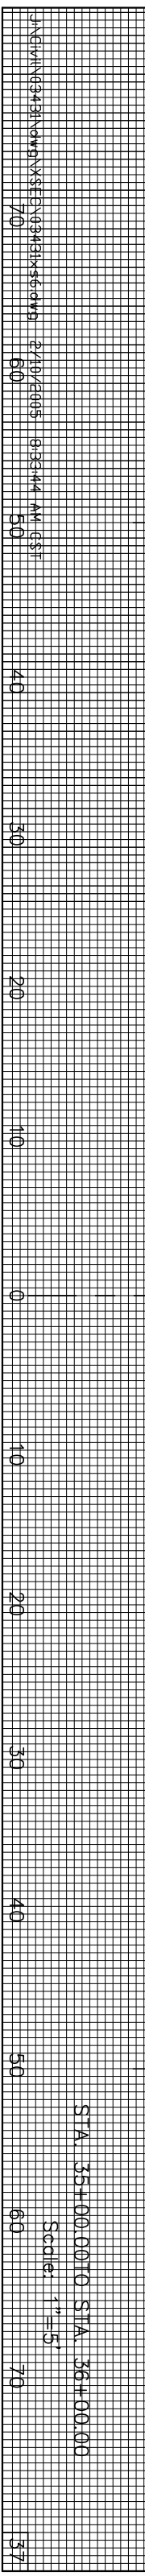
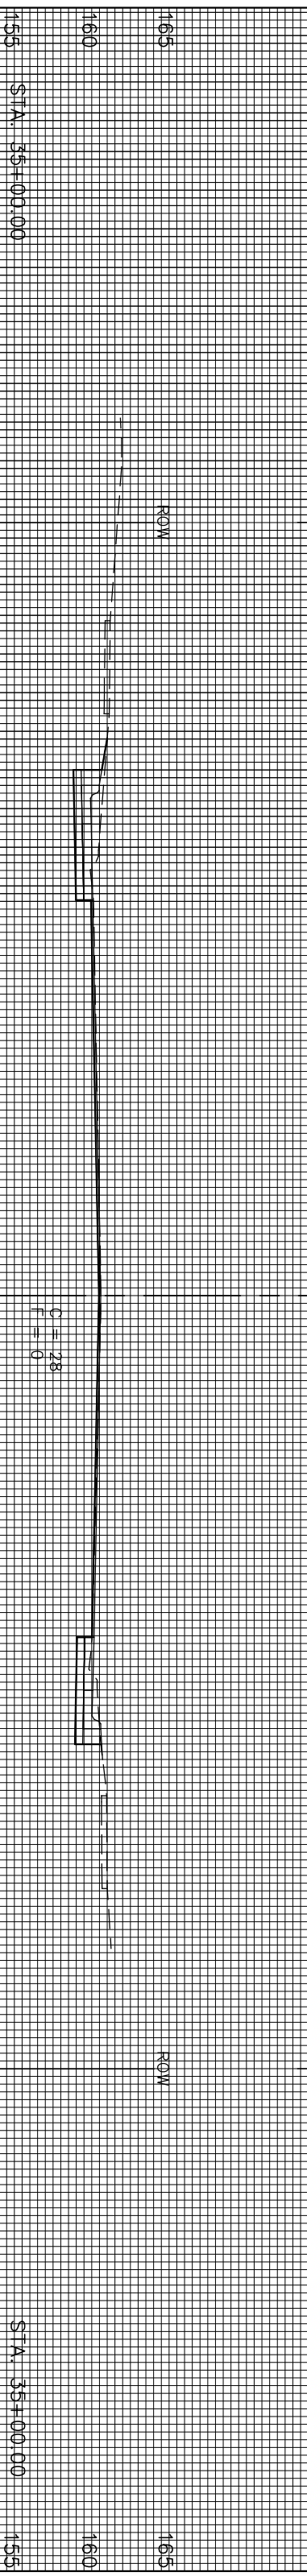
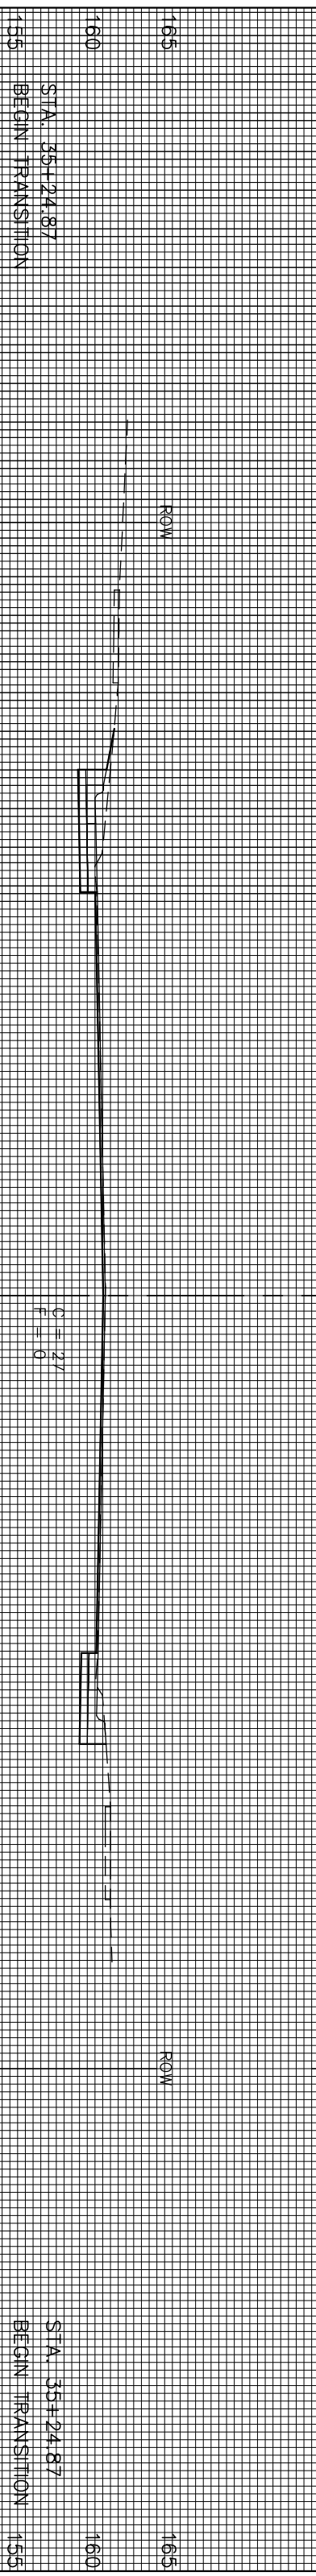
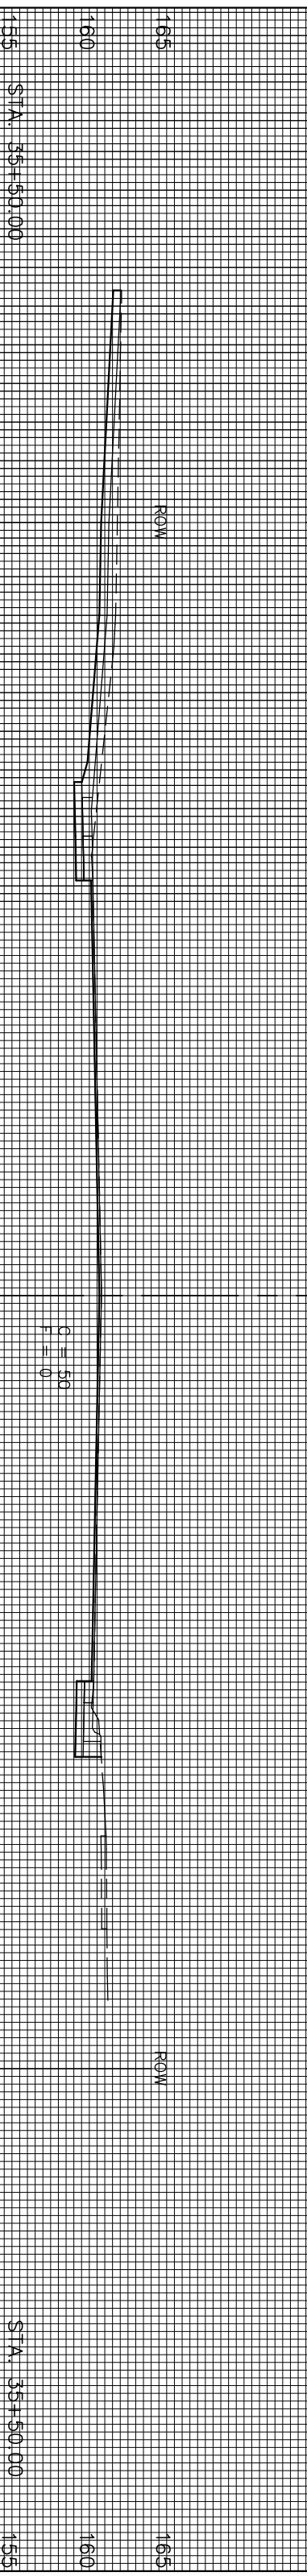
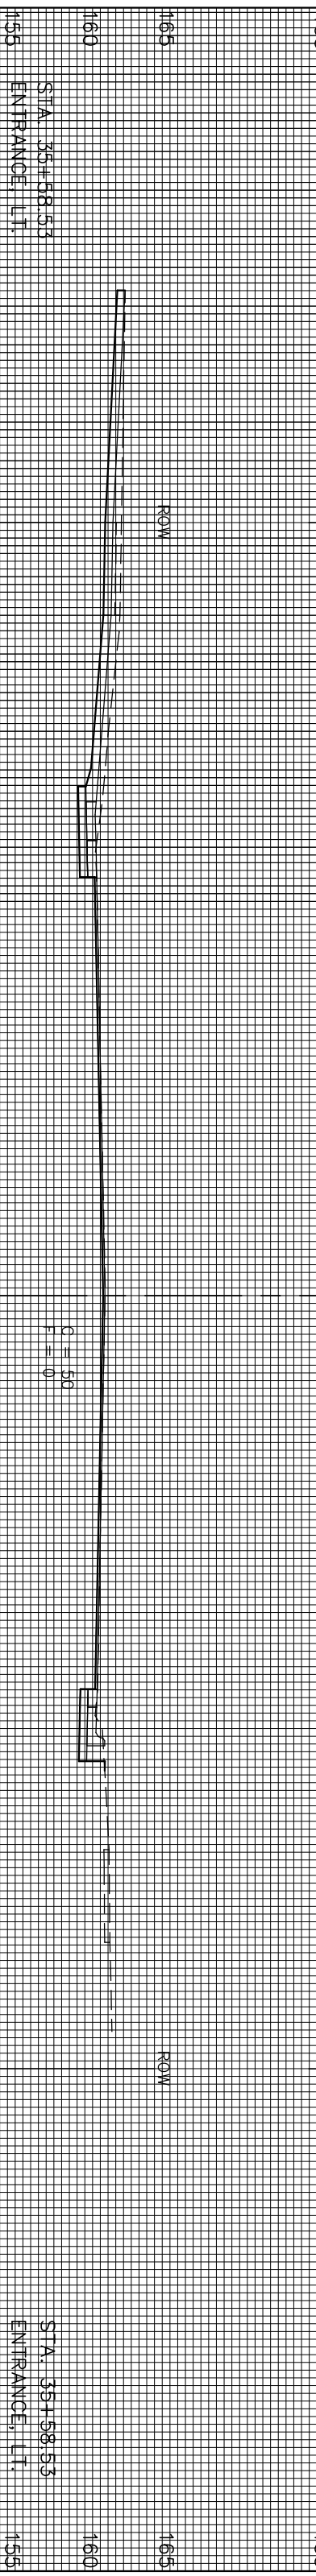


STATE	PROJECT NO.	YEAR	SHEET NO.	TOTAL SHEETS
KANSAS	87 N-0308-01	2005	37	37

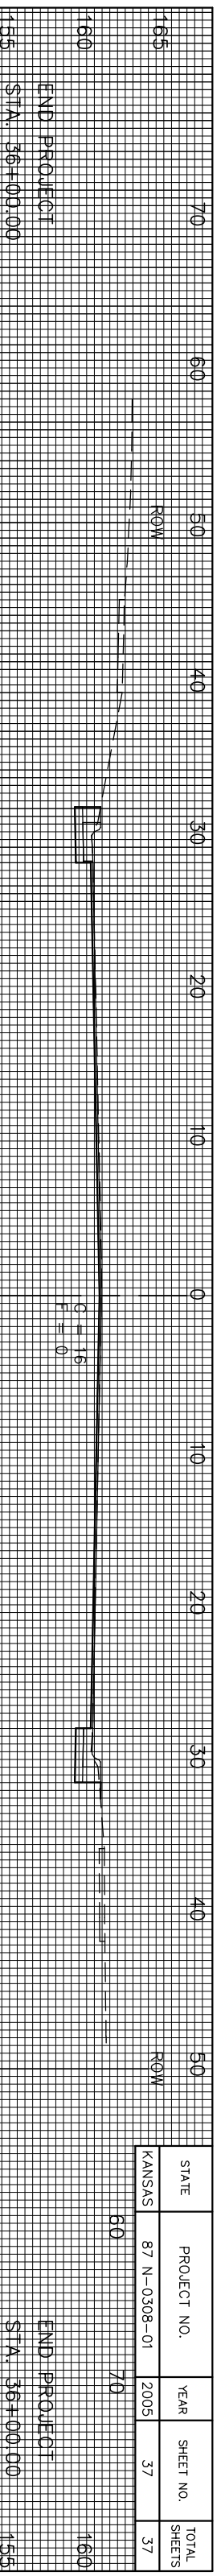

J:\NEW\1034\1034\1034\1034.dwg 2/10/2005 9:33:44 AM GST 70 60 50 40 30 20 10 0 10 20 30 40 50 60 70