


STATE	PROJECT NO.	YEAR	SHEET NO.	TOTAL SHEETS
KANSAS	87 N-0187-01	2006	42	47

Note:
"Traffic Control" shall be bid by the lump sum

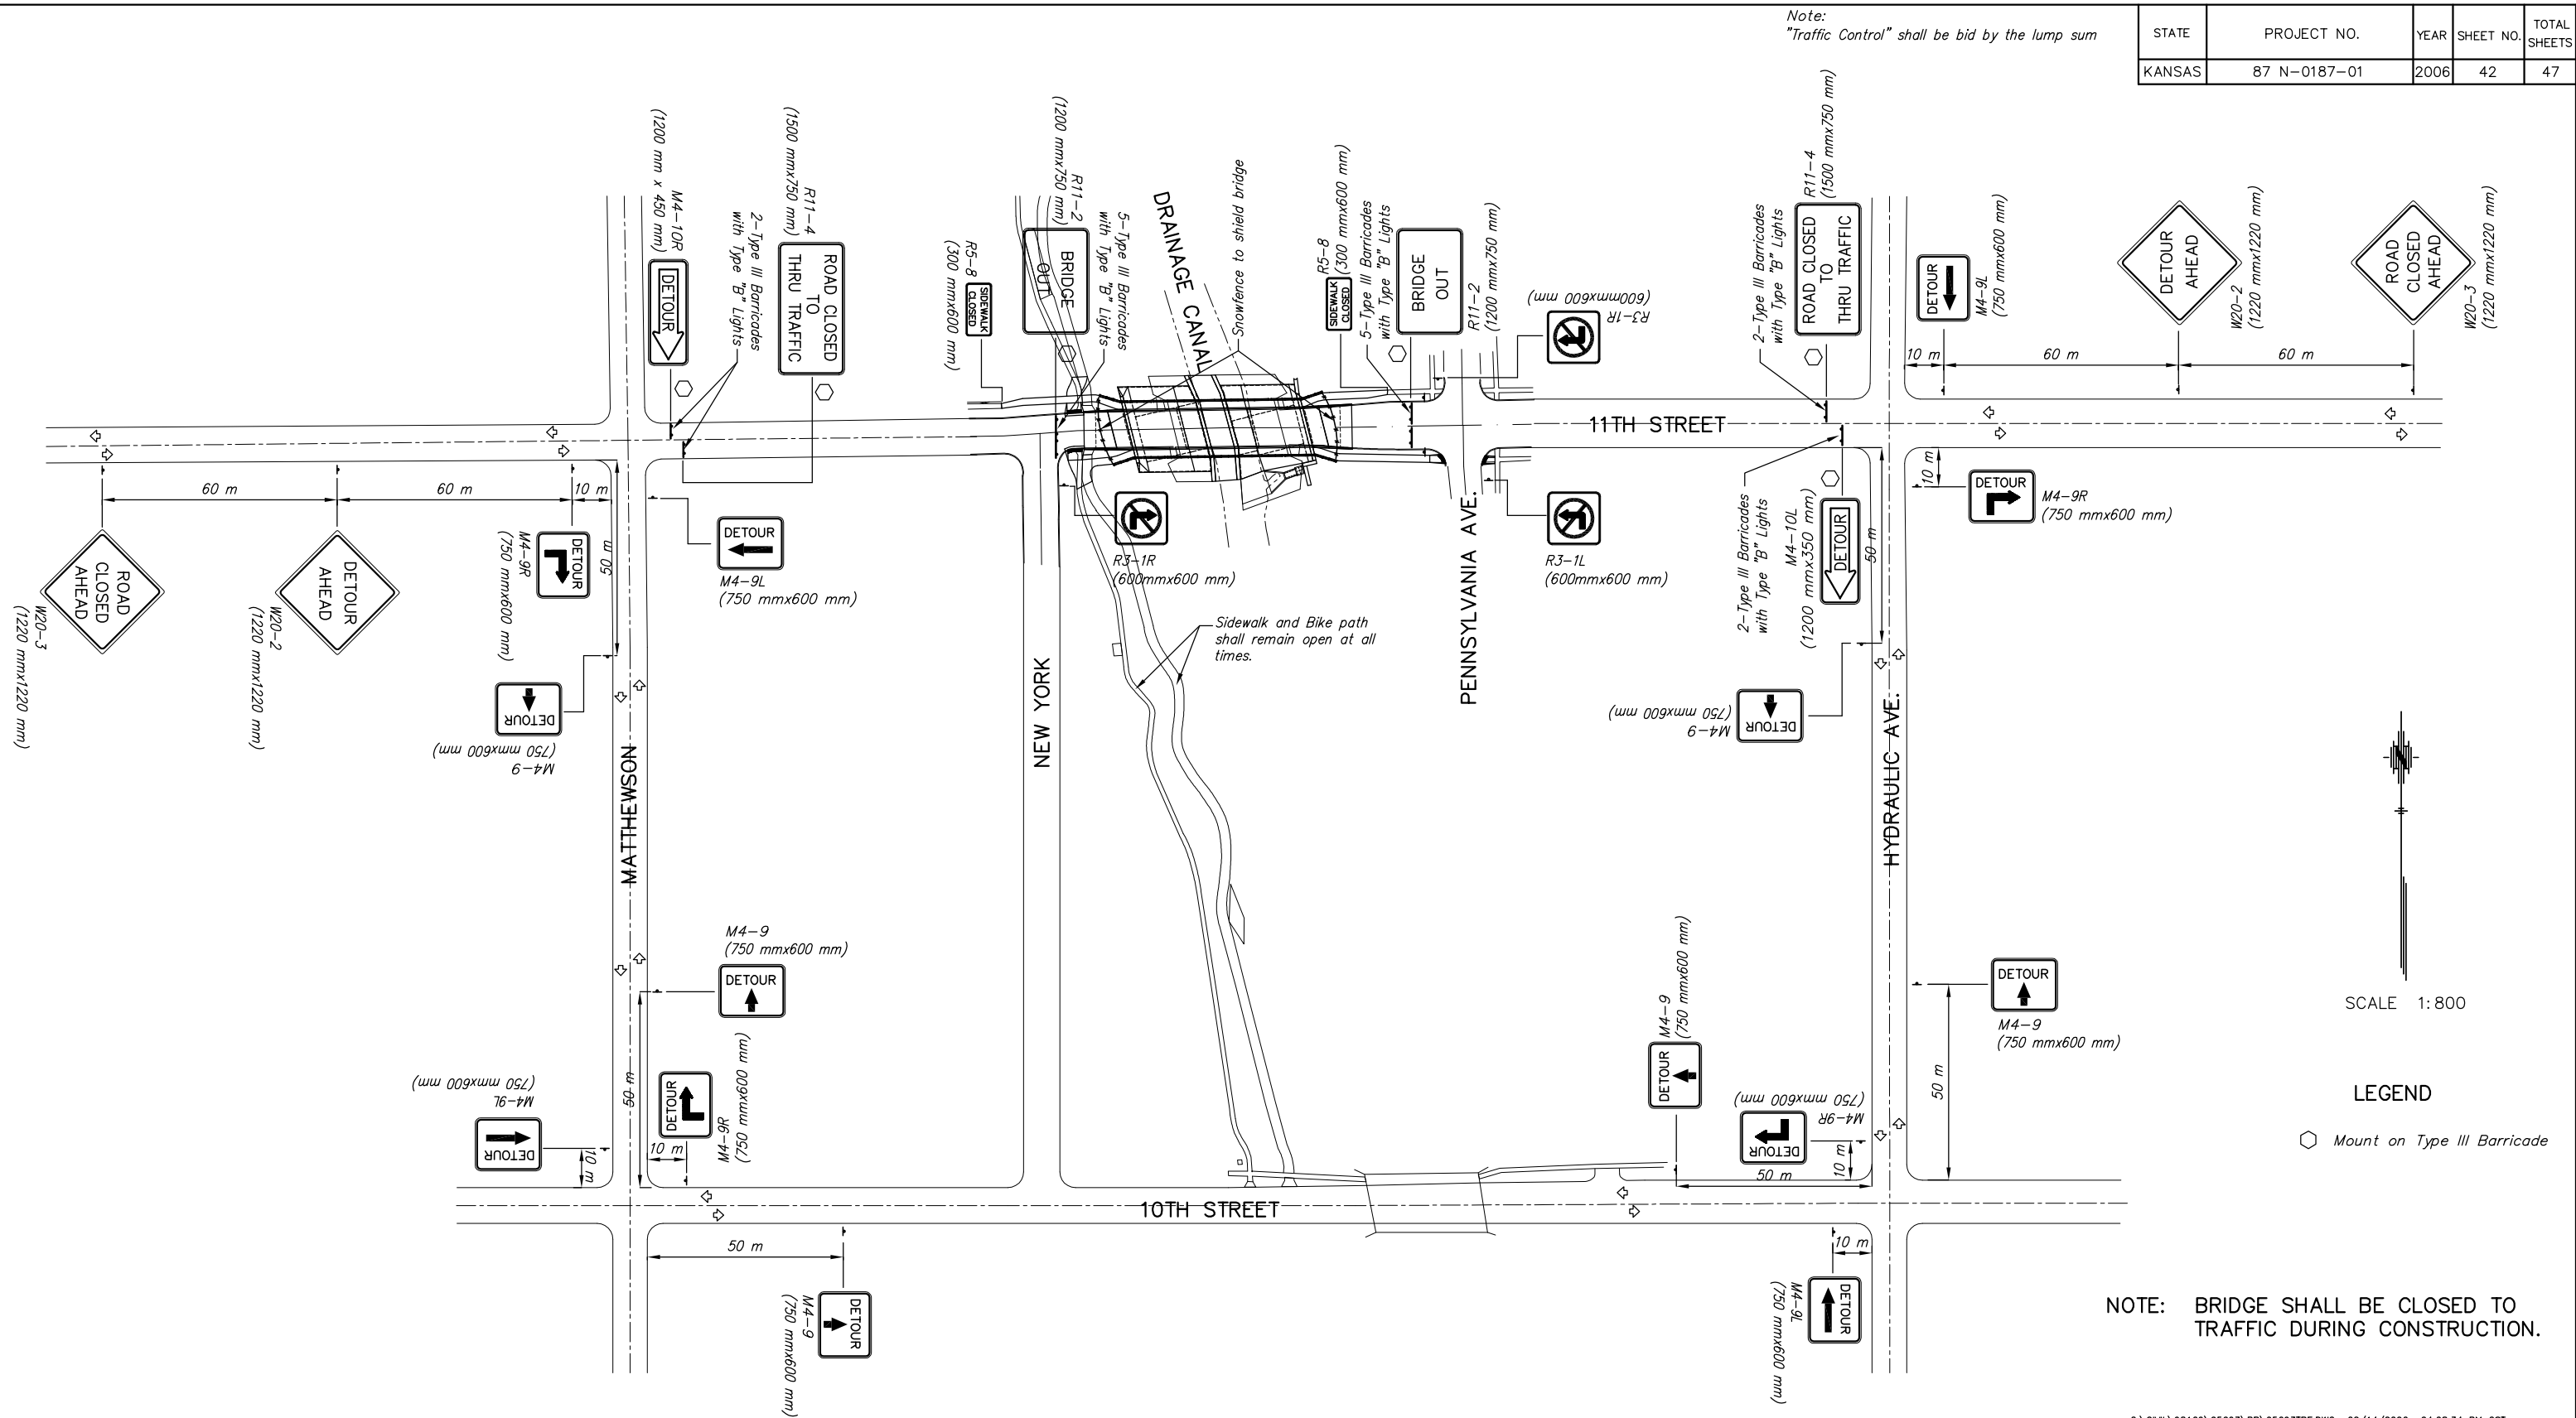

SCALE 1:800

LEGEND

○ Mount on Type III Barricade

NOTE: BRIDGE SHALL BE CLOSED TO TRAFFIC DURING CONSTRUCTION.

G:\CIVIL\98169\05693\PP\05693TRF.DWG 02/14/2006 04:08:34 PM CST

KANSAS DEPARTMENT OF TRANSPORTATION

TRAFFIC CONTROL PLAN

PROJECT NO. 87 N-0187-01 SEDGWICK CO.

M K E C ENGINEERING CONSULTANTS, INC.
WICHITA, KANSAS

DESIGNED BY:	KJS	CHECKED BY:	KJS
DRAWN BY:	DPG/JSB	DATE:	DEC. 2005 SHEET 42 OF 47