

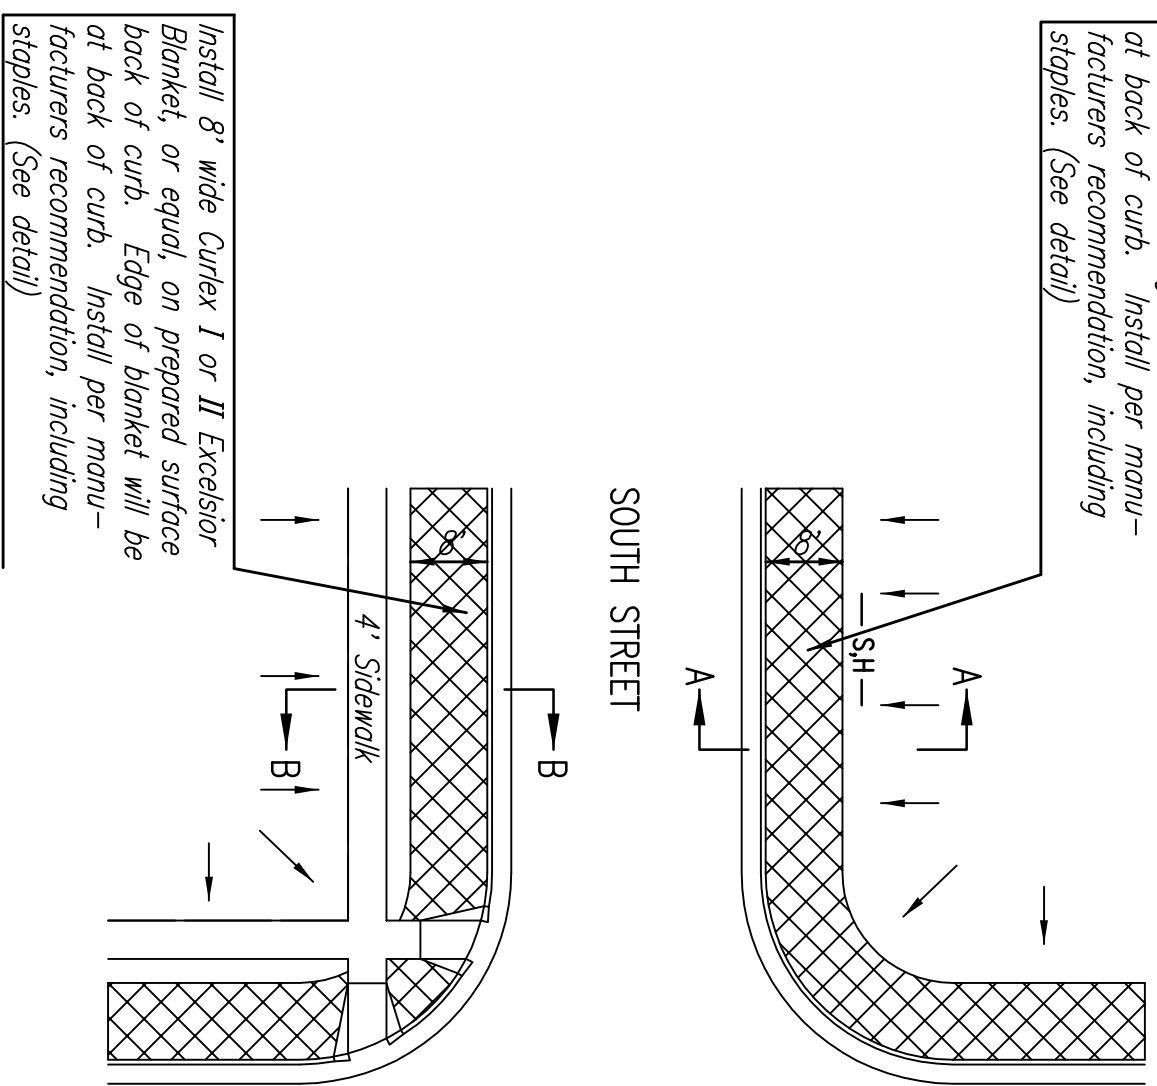


Install 8' wide Curlex I or II Excelsior Blanket, or equal, on prepared surface back of curb. Edge of blanket will be at back of curb. Install per manufacturer's recommendation, including staples. (See detail)


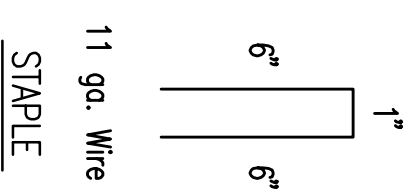


- NOTES:
1. EXCELSIOR MAT TO BE INSTALLED WHEN SOD IS NOT SPECIFIED ON PROJECT.
  2. EXCELSIOR BLANKET TO BE INSTALLED OVER SEED AND FERTILIZER, AS SPECIFIED IN THE PROJECT SPECIFICATIONS.
  3. AFTER INSTALLATION OF EXCELSIOR BLANKET, AT LOCATIONS WHERE CONCENTRATED FLOW CARRIES SEDIMENT OVER THE CURB AND INTO THE GUTTER, SUPPLEMENTAL EROSION CONTROL DEVICES WILL BE INSTALLED BY THE CONTRACTOR AS NEEDED, TO FIX THE PROBLEM.

**BACK OF CURB PROTECTION DETAIL**

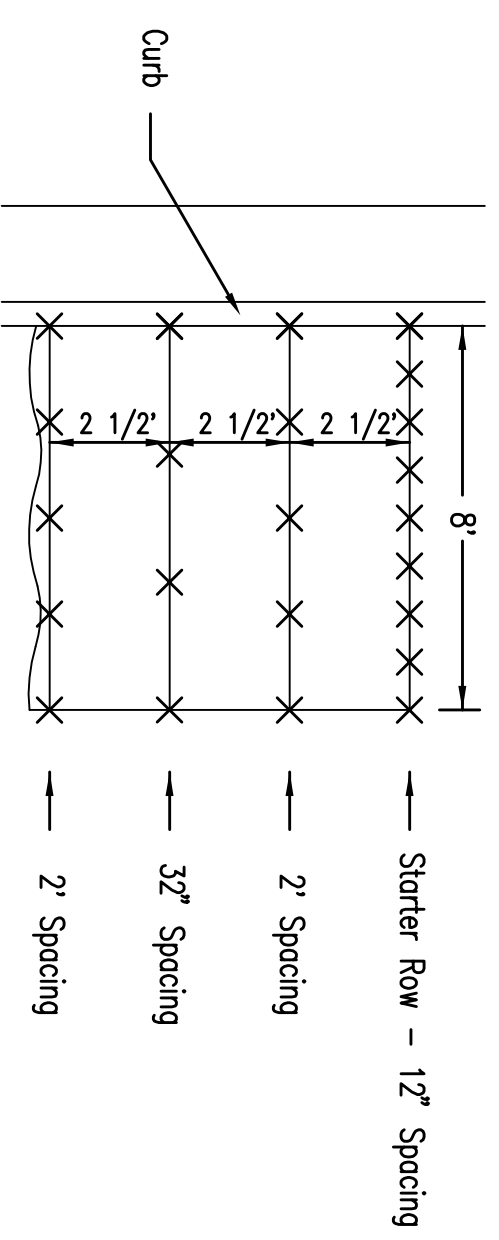

**DETAILS FOR CURLEX I OR II BLANKETS**

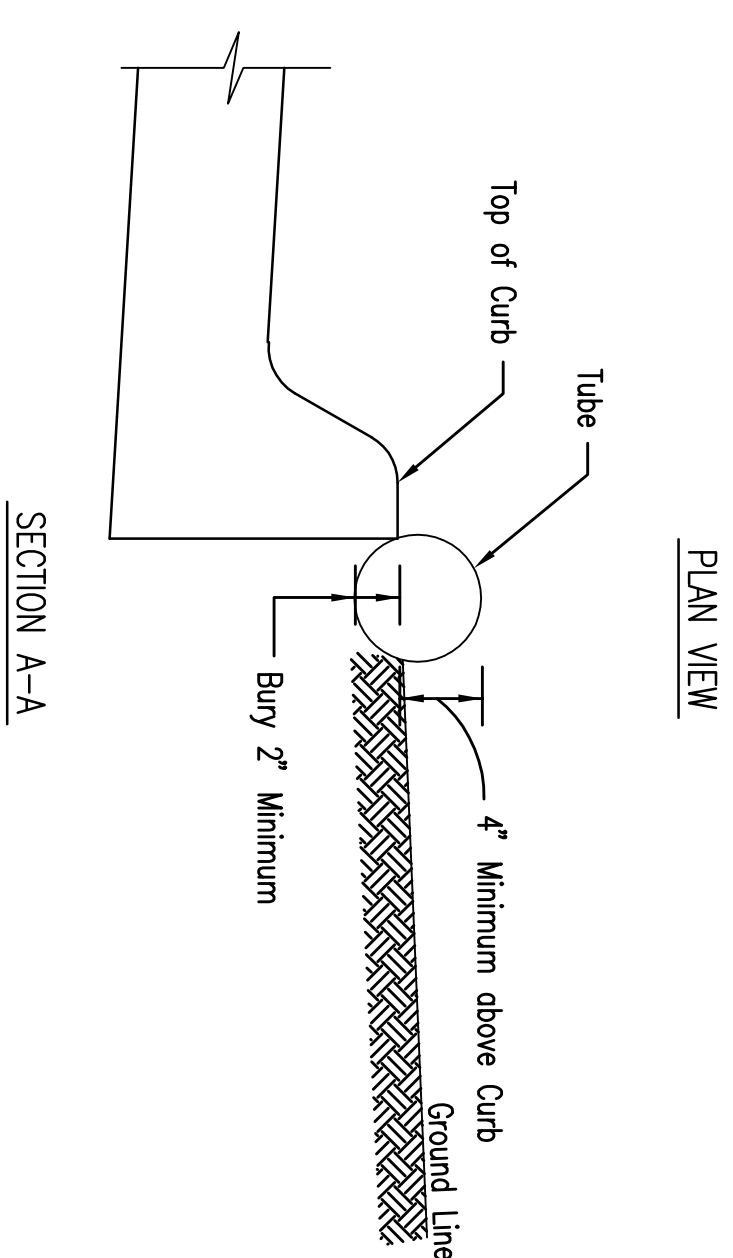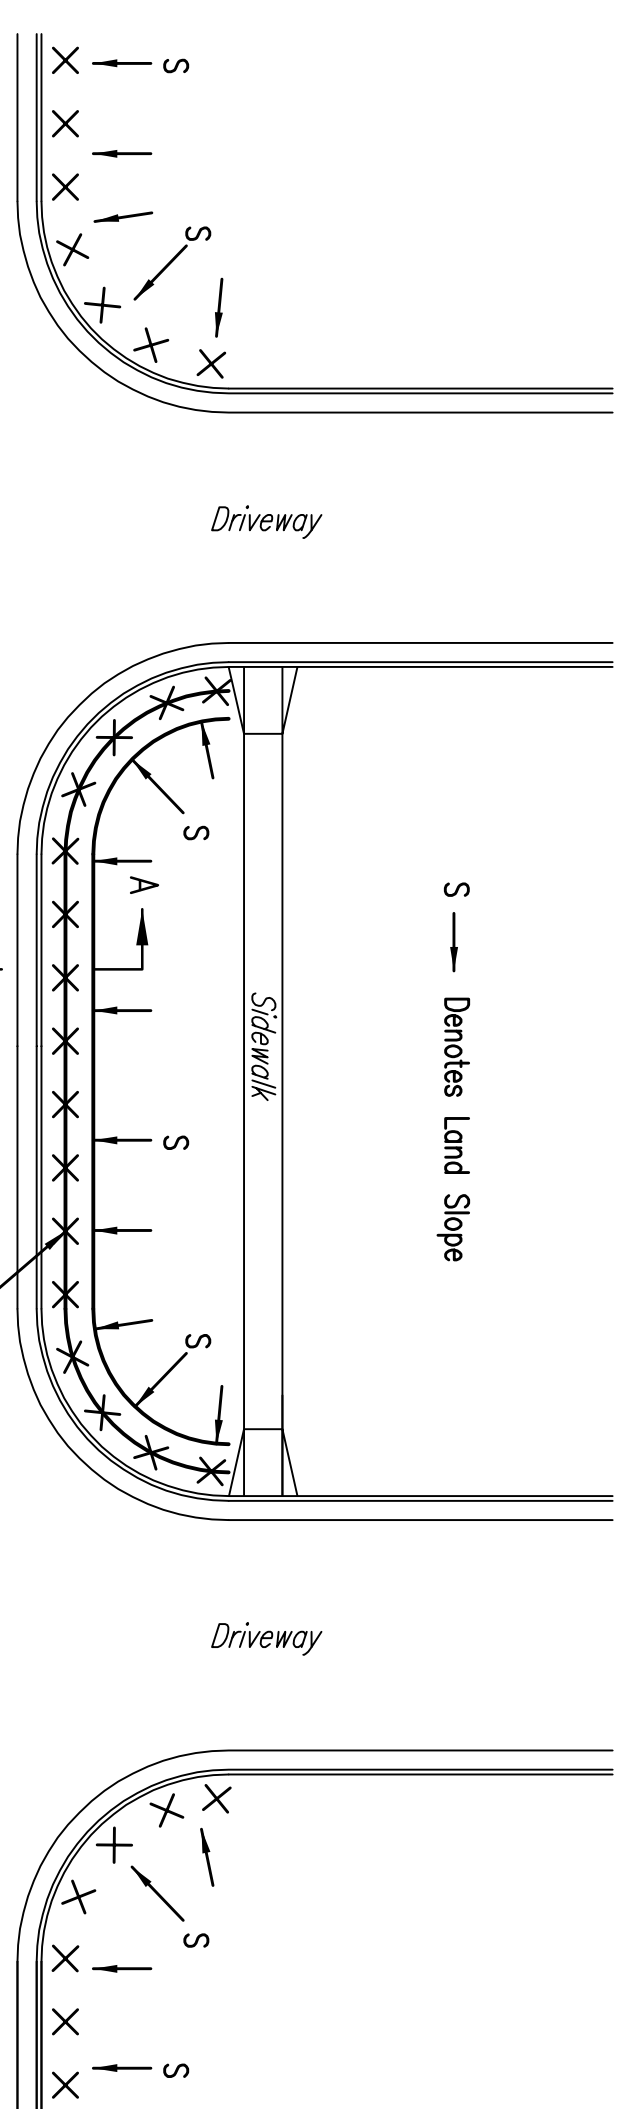

- NOTES:
1. Barriers must be placed back of curb along street and up the driveway sufficiently to catch all sediment from the yard.
  2. Overlap seams 6 inches
  3. Anchor to ground every 3.0 feet.
  4. All tubes shall be constructed of heavy duty netting, rolled erosion control fabric or similar devices filled with a porous material that will allow water to pass while filtering sediment. Tubes shall be 6" to 9" in diameter.
  5. Remove accumulated sediment when within 2 inches of top of device.
  6. Replace all broken tubes to maintain effectiveness of device.
  7. If tubes are removed during the day for access to the site, they will be replaced prior to a rainfall event, and at night before work ceases. Replace properly per original design.

**TUBE BARRIERS**

NOTES:  
Properly constructed and maintained Silt Fence Barriers or Straw Bale Barriers may be used for back of curb erosion control. See the Silt Erosion BMPs—Barrier Details for additional information.



SOIL EROSION BMPs  
BACK OF CURB  
SEDIMENT BARRIER  
DETAILS

CHRISTOPHER M. CARRIER, P.E.  
STORM WATER ENGINEER

PROJECT NUMBER  
472-84135

DATE  
SEPT. 2003

SHEET EC2.5