


37th STREET NORTH TYPICAL SECTION

Sta. 6+41.00 to Sta. 7+86.00
Sta. 63+77.33 to Sta. 65+20.00

TYLER ROAD TYPICAL SECTION

Sta. 84+91.39 to Sta. 86+35.39
Sta. 92+16.00 to Sta. 93+65.00

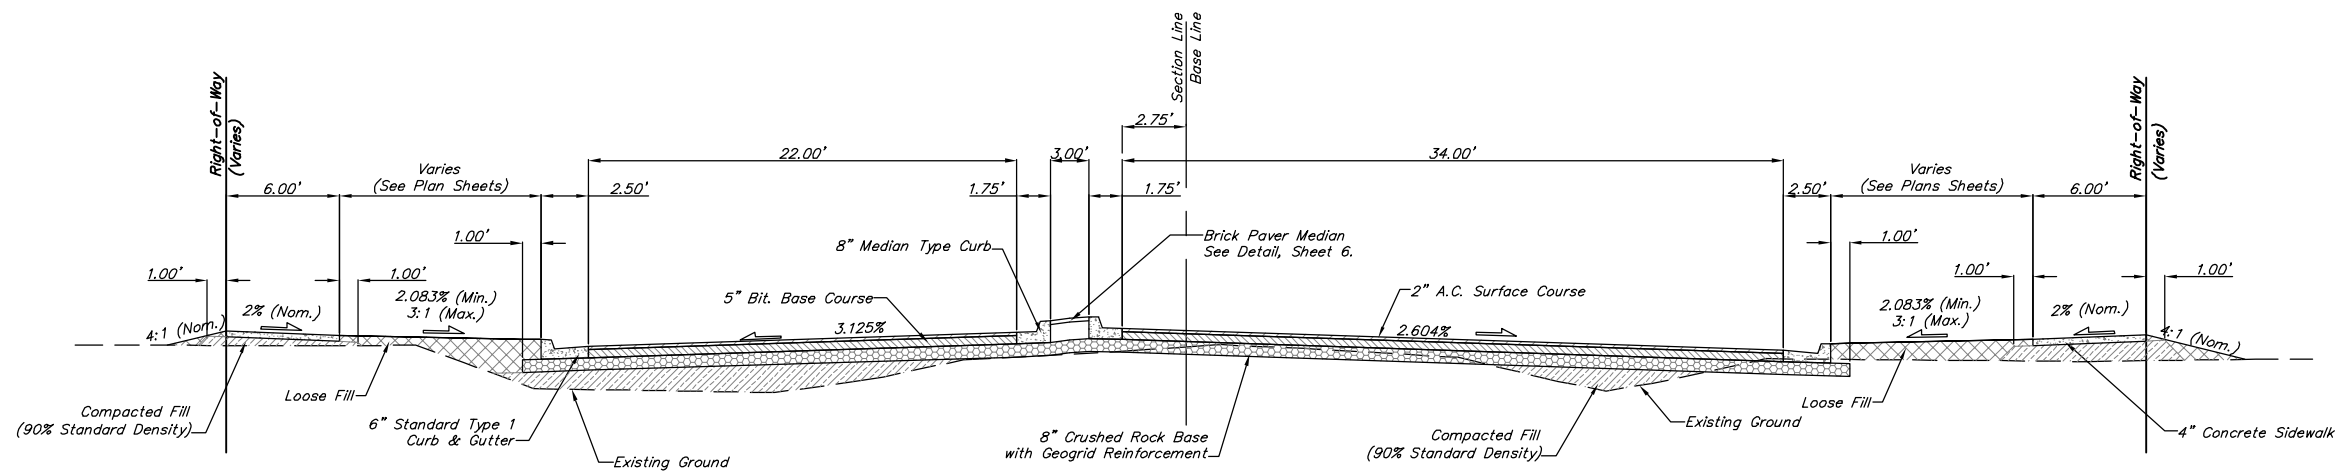

37th STREET NORTH TYPICAL SECTION


Sta. 7+91.00 to Sta. 9+16.75

TYLER ROAD TYPICAL SECTION

Sta. 87+72.04 to Sta. 89+17.12

The 6" Concrete Sidewalk for the Following Stations Shall be Omitted. The Contractor Shall Still Grade to the R/W to Ensure Drainage to the Curb & Gutter Section.

| Sta. to Sta. | Roadway | Side to be Omitted |
|-------------------|------------|--------------------|
| 7+91.00 9+16.75 | 37th St. | Left |
| 86+41.39 87+44.56 | Tyler Road | Left |
| 90+83.25 92+10.00 | Tyler Road | Both |

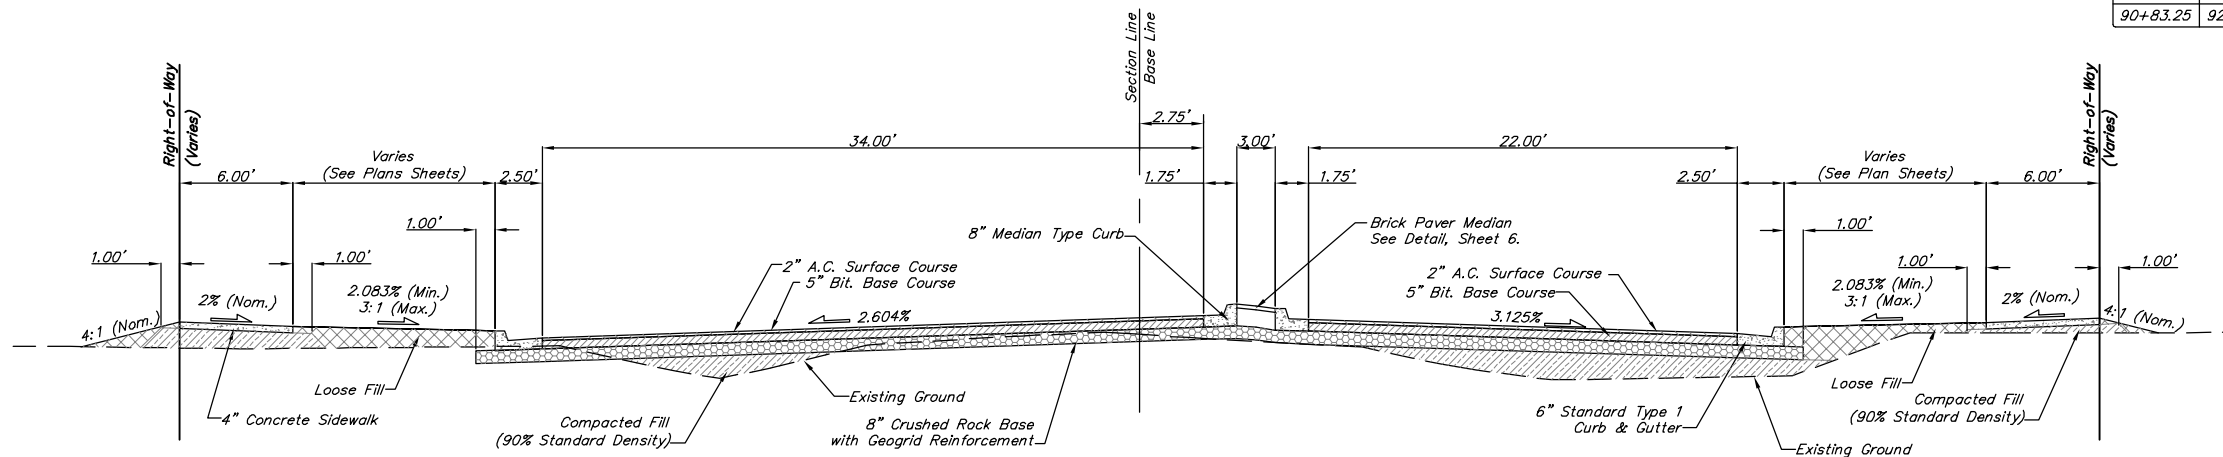

37th STREET NORTH TYPICAL SECTION

Sta. 10+83.99 to Sta. 12+08.99

TYLER ROAD TYPICAL SECTION

Sta. 86+41.39 to Sta. 87+22.04
Sta. 90+83.25 to Sta. 92+10.00

Drawing File: F:\37th Pave\TypSec1.dwg
Design: TPV
Drawn: TPV
Approved: TPV
9.1 NOTED

Project No. 04-01-E791 CAPITAL IMPROVEMENT PROJECT

TYPICAL SECTIONS

37TH STREET NORTH - TYLER ROAD TO RIDGE ROAD