



37th STREET NORTH TYPICAL SECTION

Sta. 13+24.93 to Sta. 14+75.66
 Sta. 33+31.00 to Sta. 36+44.00
 Sta. 41+56.00 to Sta. 42+84.00
 Sta. 44+56.00 to Sta. 45+50.00

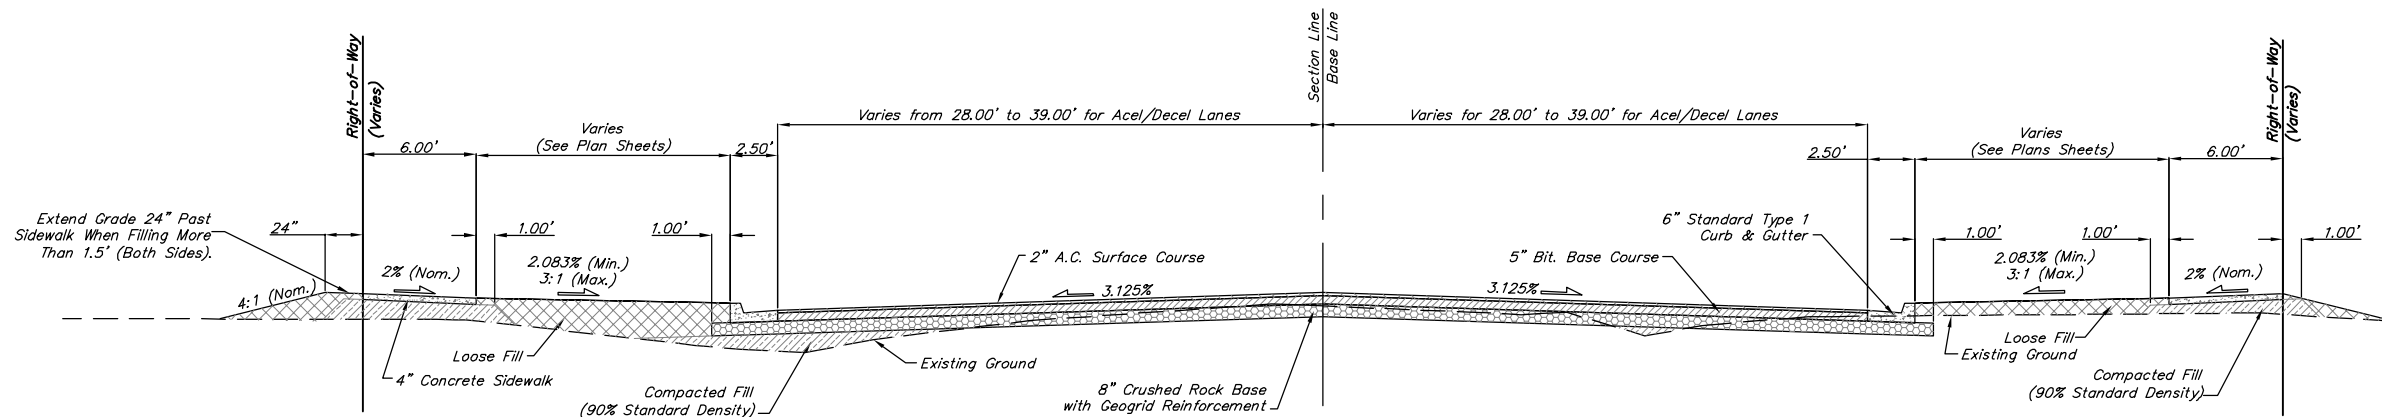

37th STREET NORTH TYPICAL SECTION

Sta. 14+81.66 to Sta. 25+24.55
 Sta. 28+13.45 to Sta. 33+19.00
 Sta. 36+50.00 to Sta. 41+50.00
 Sta. 42+90.00 to Sta. 44+50.00
 Sta. 53+30.00 to Sta. 59+24.00

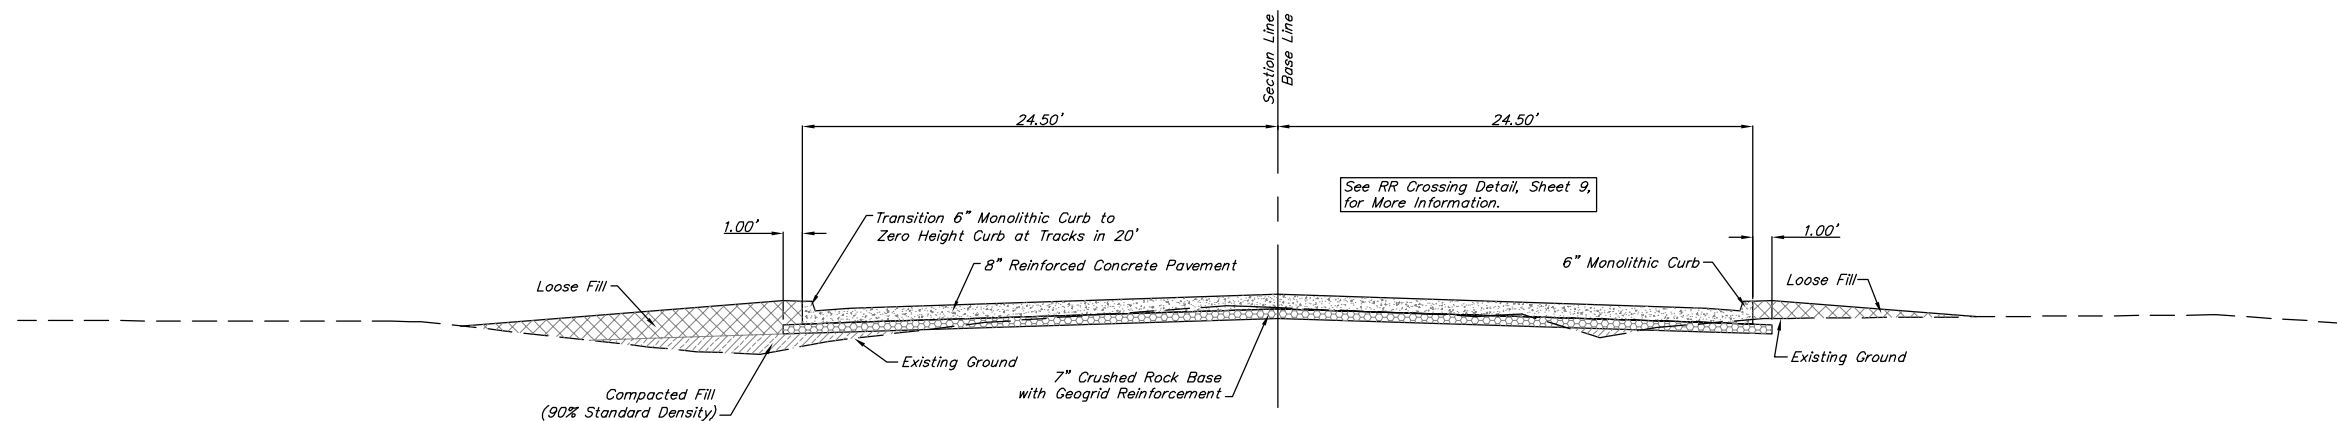

37th STREET NORTH TYPICAL SECTION

Sta. 25+24.55 to Sta. 25+44.55
 Sta. 25+96.75 to Sta. 26+16.75

Drawing File: F:\37th Pave\TypSec1.dwg
 Design: TPV
 Drawn: TPV
 Approved: TPV
 9.1 NOTED

Project No. 04-01-E791 CAPITAL IMPROVEMENT PROJECT

TYPICAL SECTIONS
 37TH STREET NORTH - TYLER ROAD TO RIDGE ROAD

Baughman Company, P.A.
 315 Ellis St. Wichita, KS 67211 P 316-262-7271 F 316-262-0149
 ENGINEERING | SURVEYING | PLANNING | LANDSCAPE ARCHITECTURE