


| | | | | |
|--------|-------------|------|-----------|--------------|
| STATE | PROJECT NO. | YEAR | SHEET NO. | TOTAL SHEETS |
| KANSAS | 87 N-307-01 | 2006 | 12 | 89 |

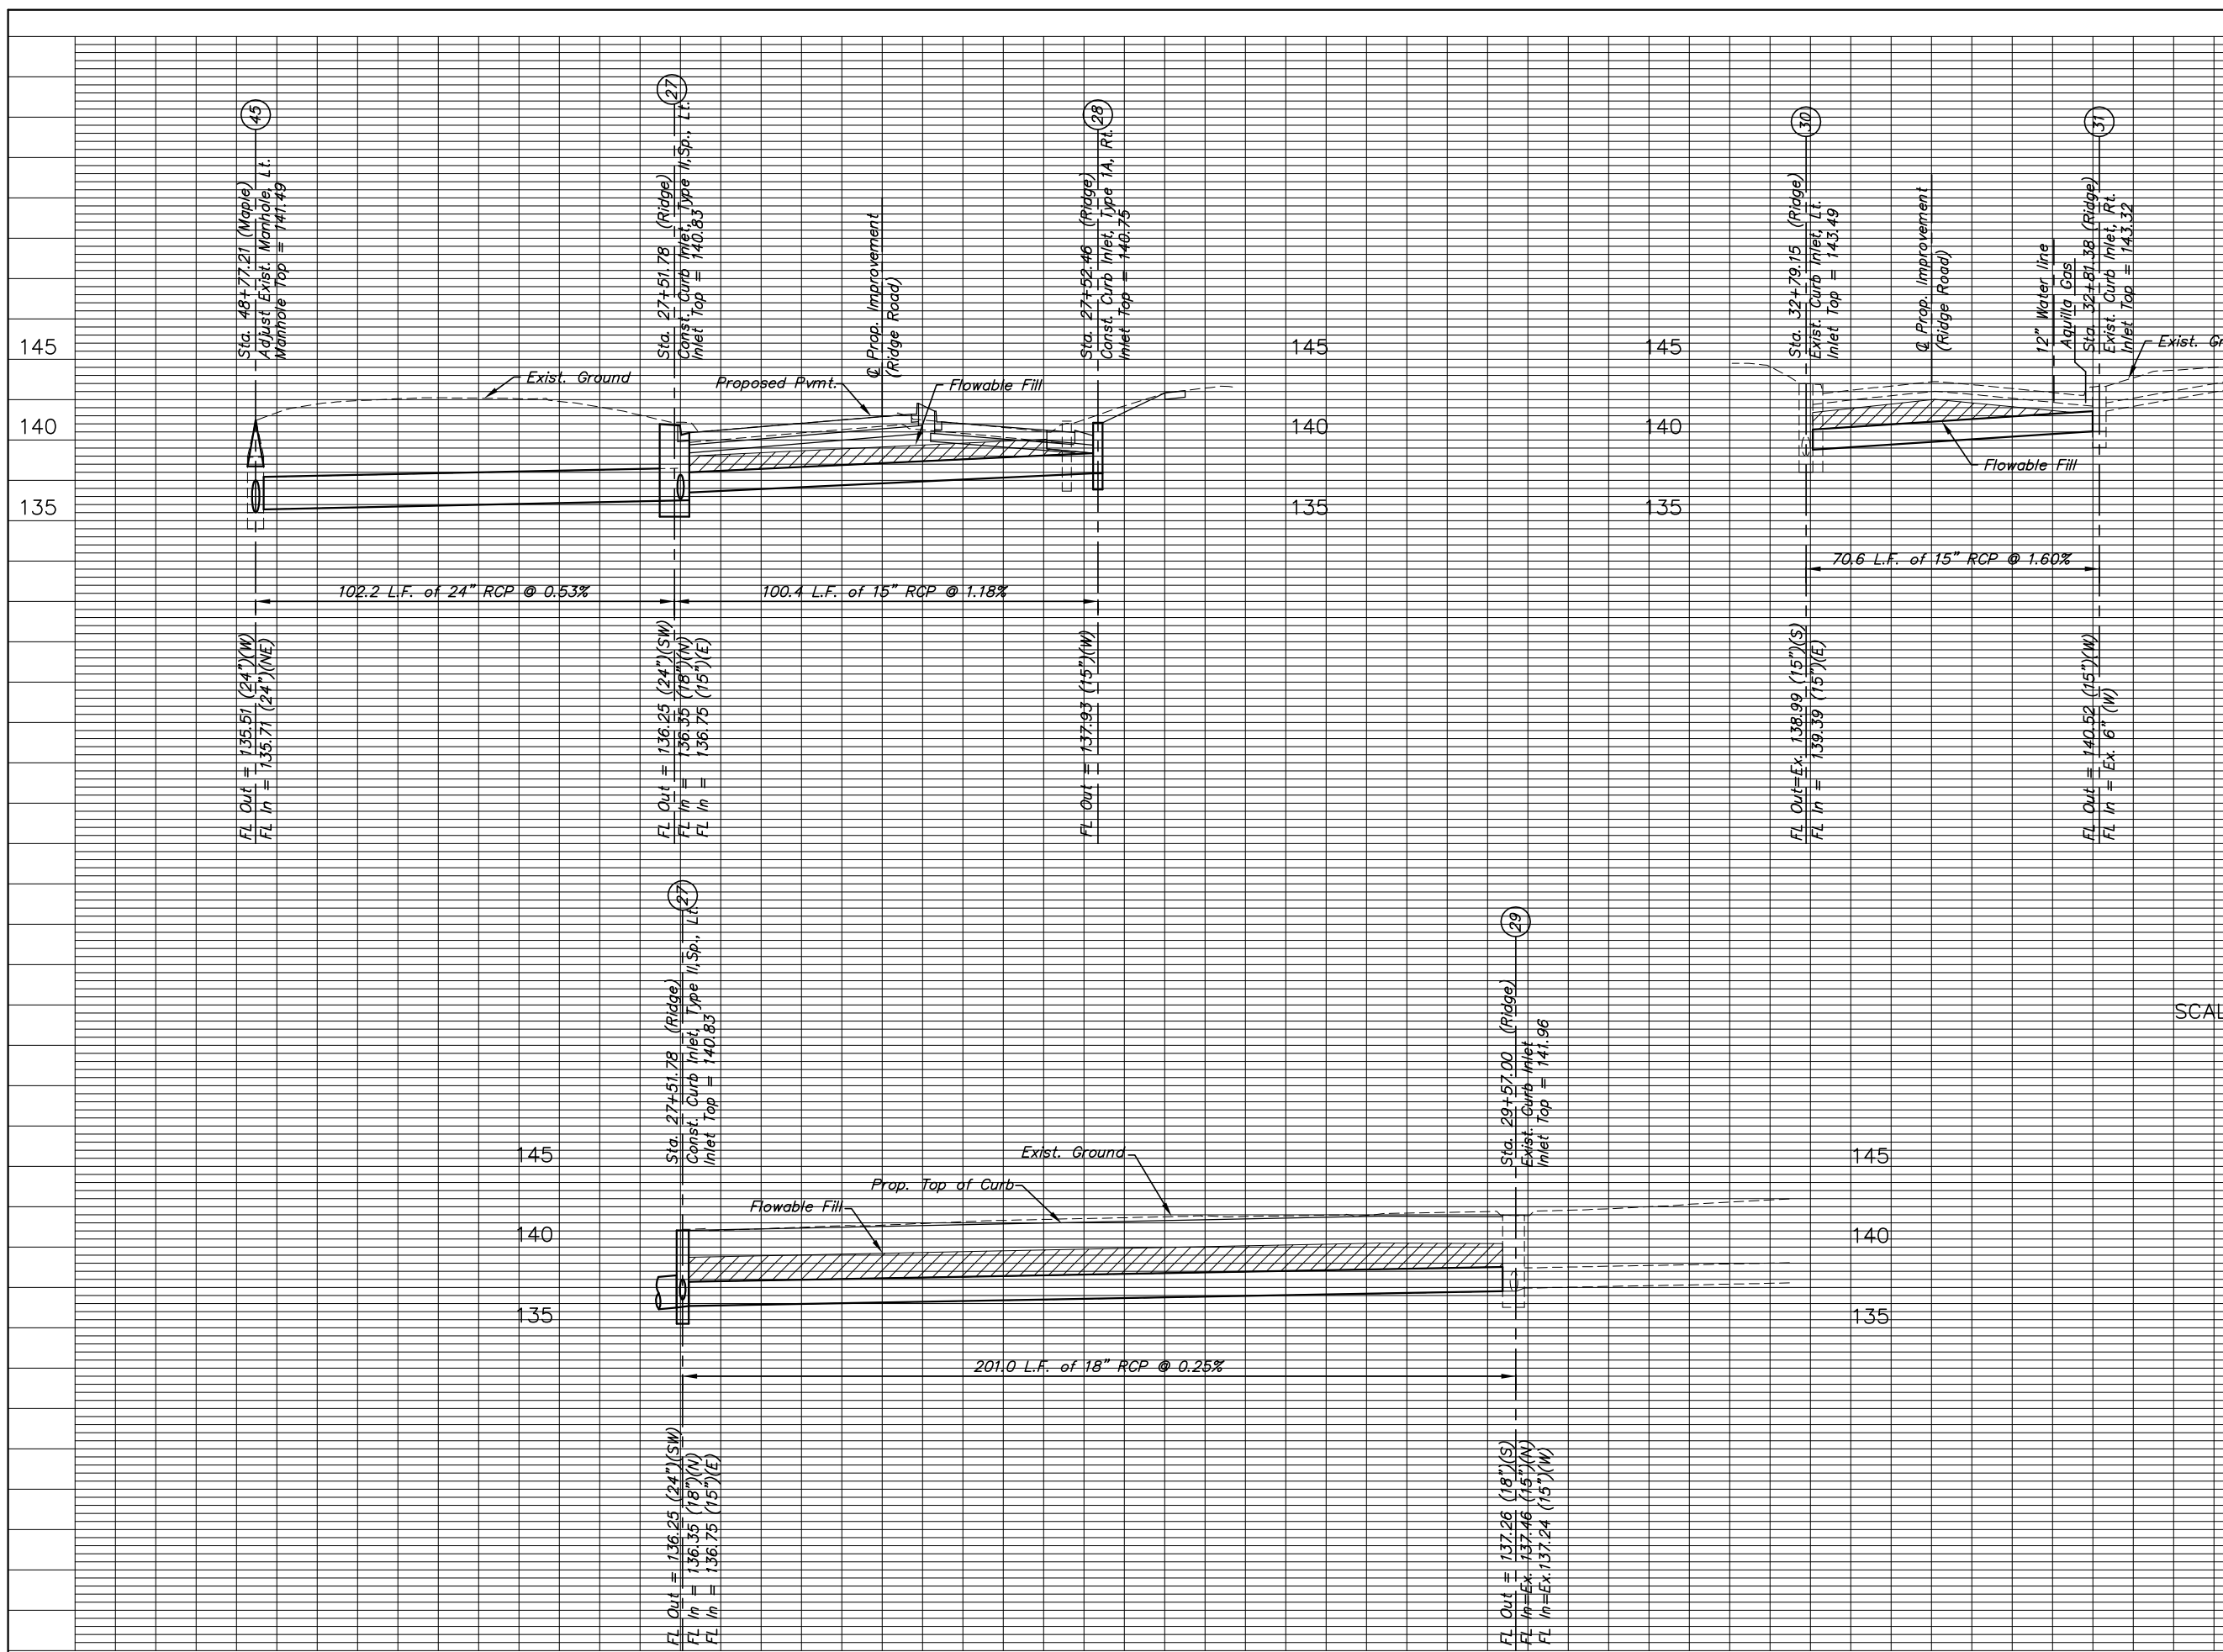

145
140
135

SCALE: 1" = 20' HORIZ.
1" = 5' VERT.

J:\CIVIL\03392\dwg\pr01\03392PR2.DWG 8/12/2005 3:58:32 PM CST
 KANSAS DEPARTMENT OF TRANSPORTATION
 MAPLE & RIDGE INTERSECTION
 STORM WATER SEWER PROFILE
 RIDGE ROAD NORTH OF MAPLE
 PROJECT NO. 87 N-0307-01 SEDGWICK CO.
 M K E C ENGINEERING CONSULTANTS, INC.
 WICHITA, KANSAS

DESIGNED BY: JRA CHECKED BY:
 DRAWN BY: DPG DATE: 8-12-05 SHEET 12 OF 89