
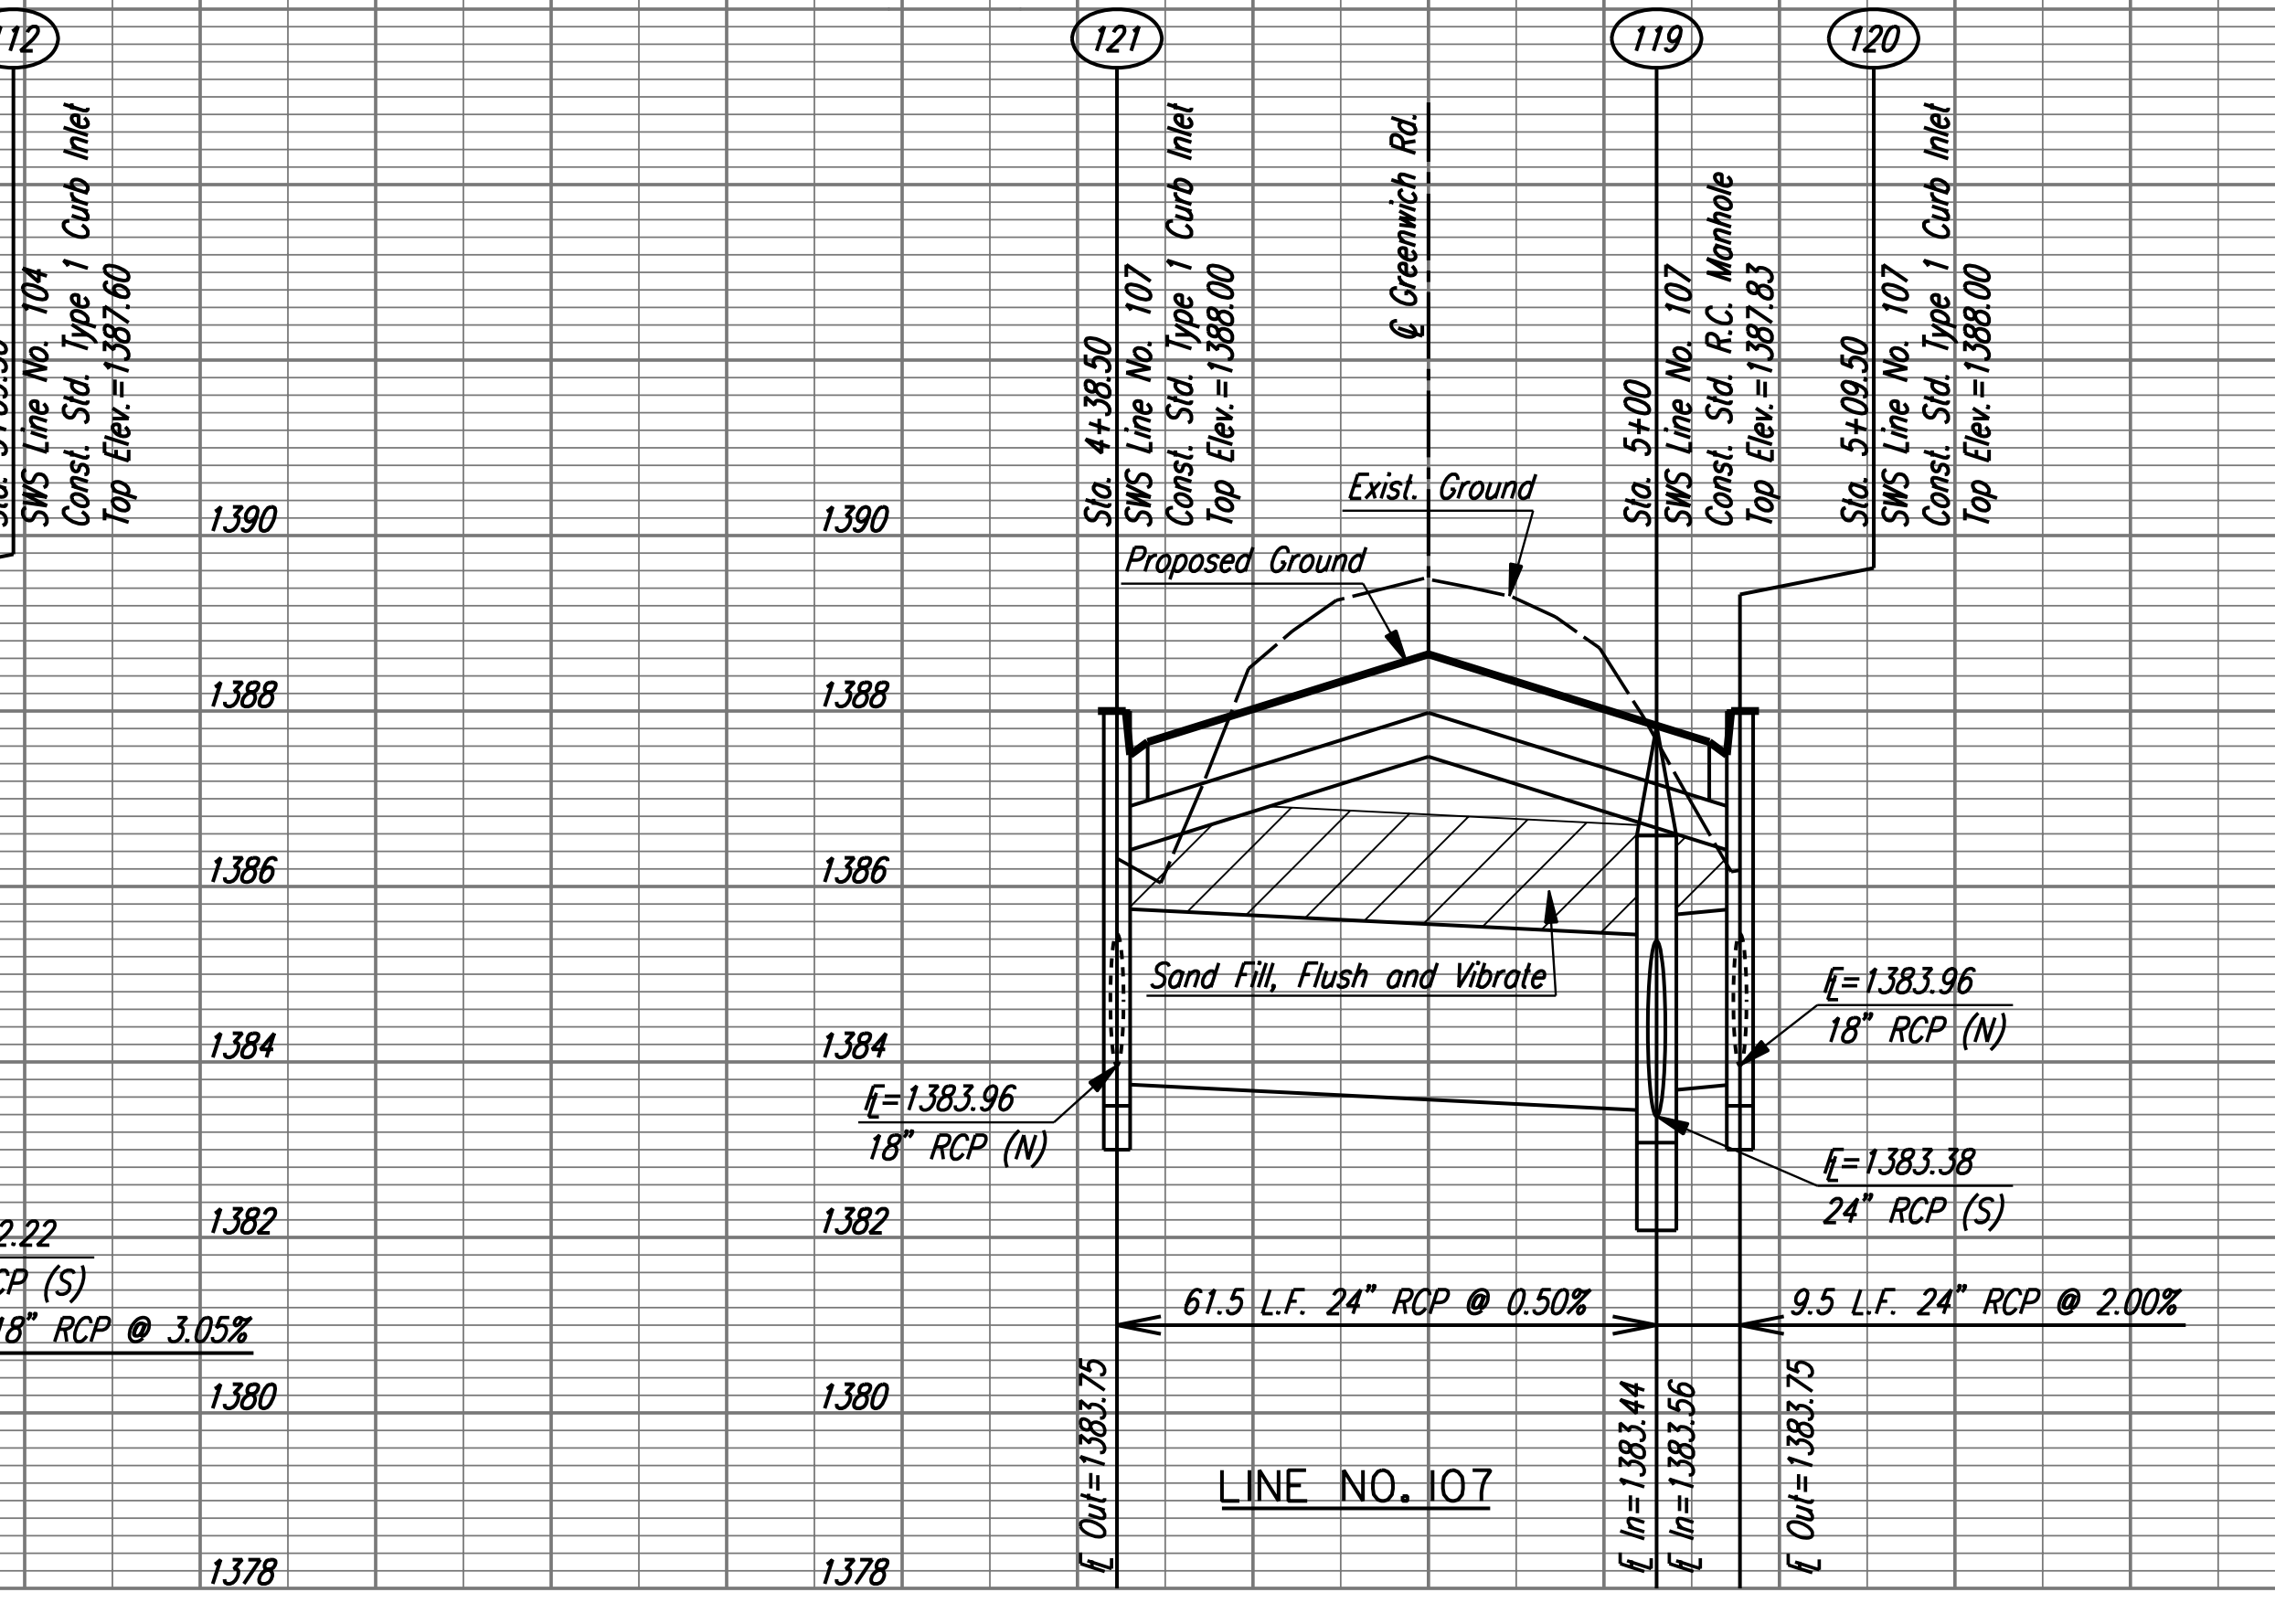
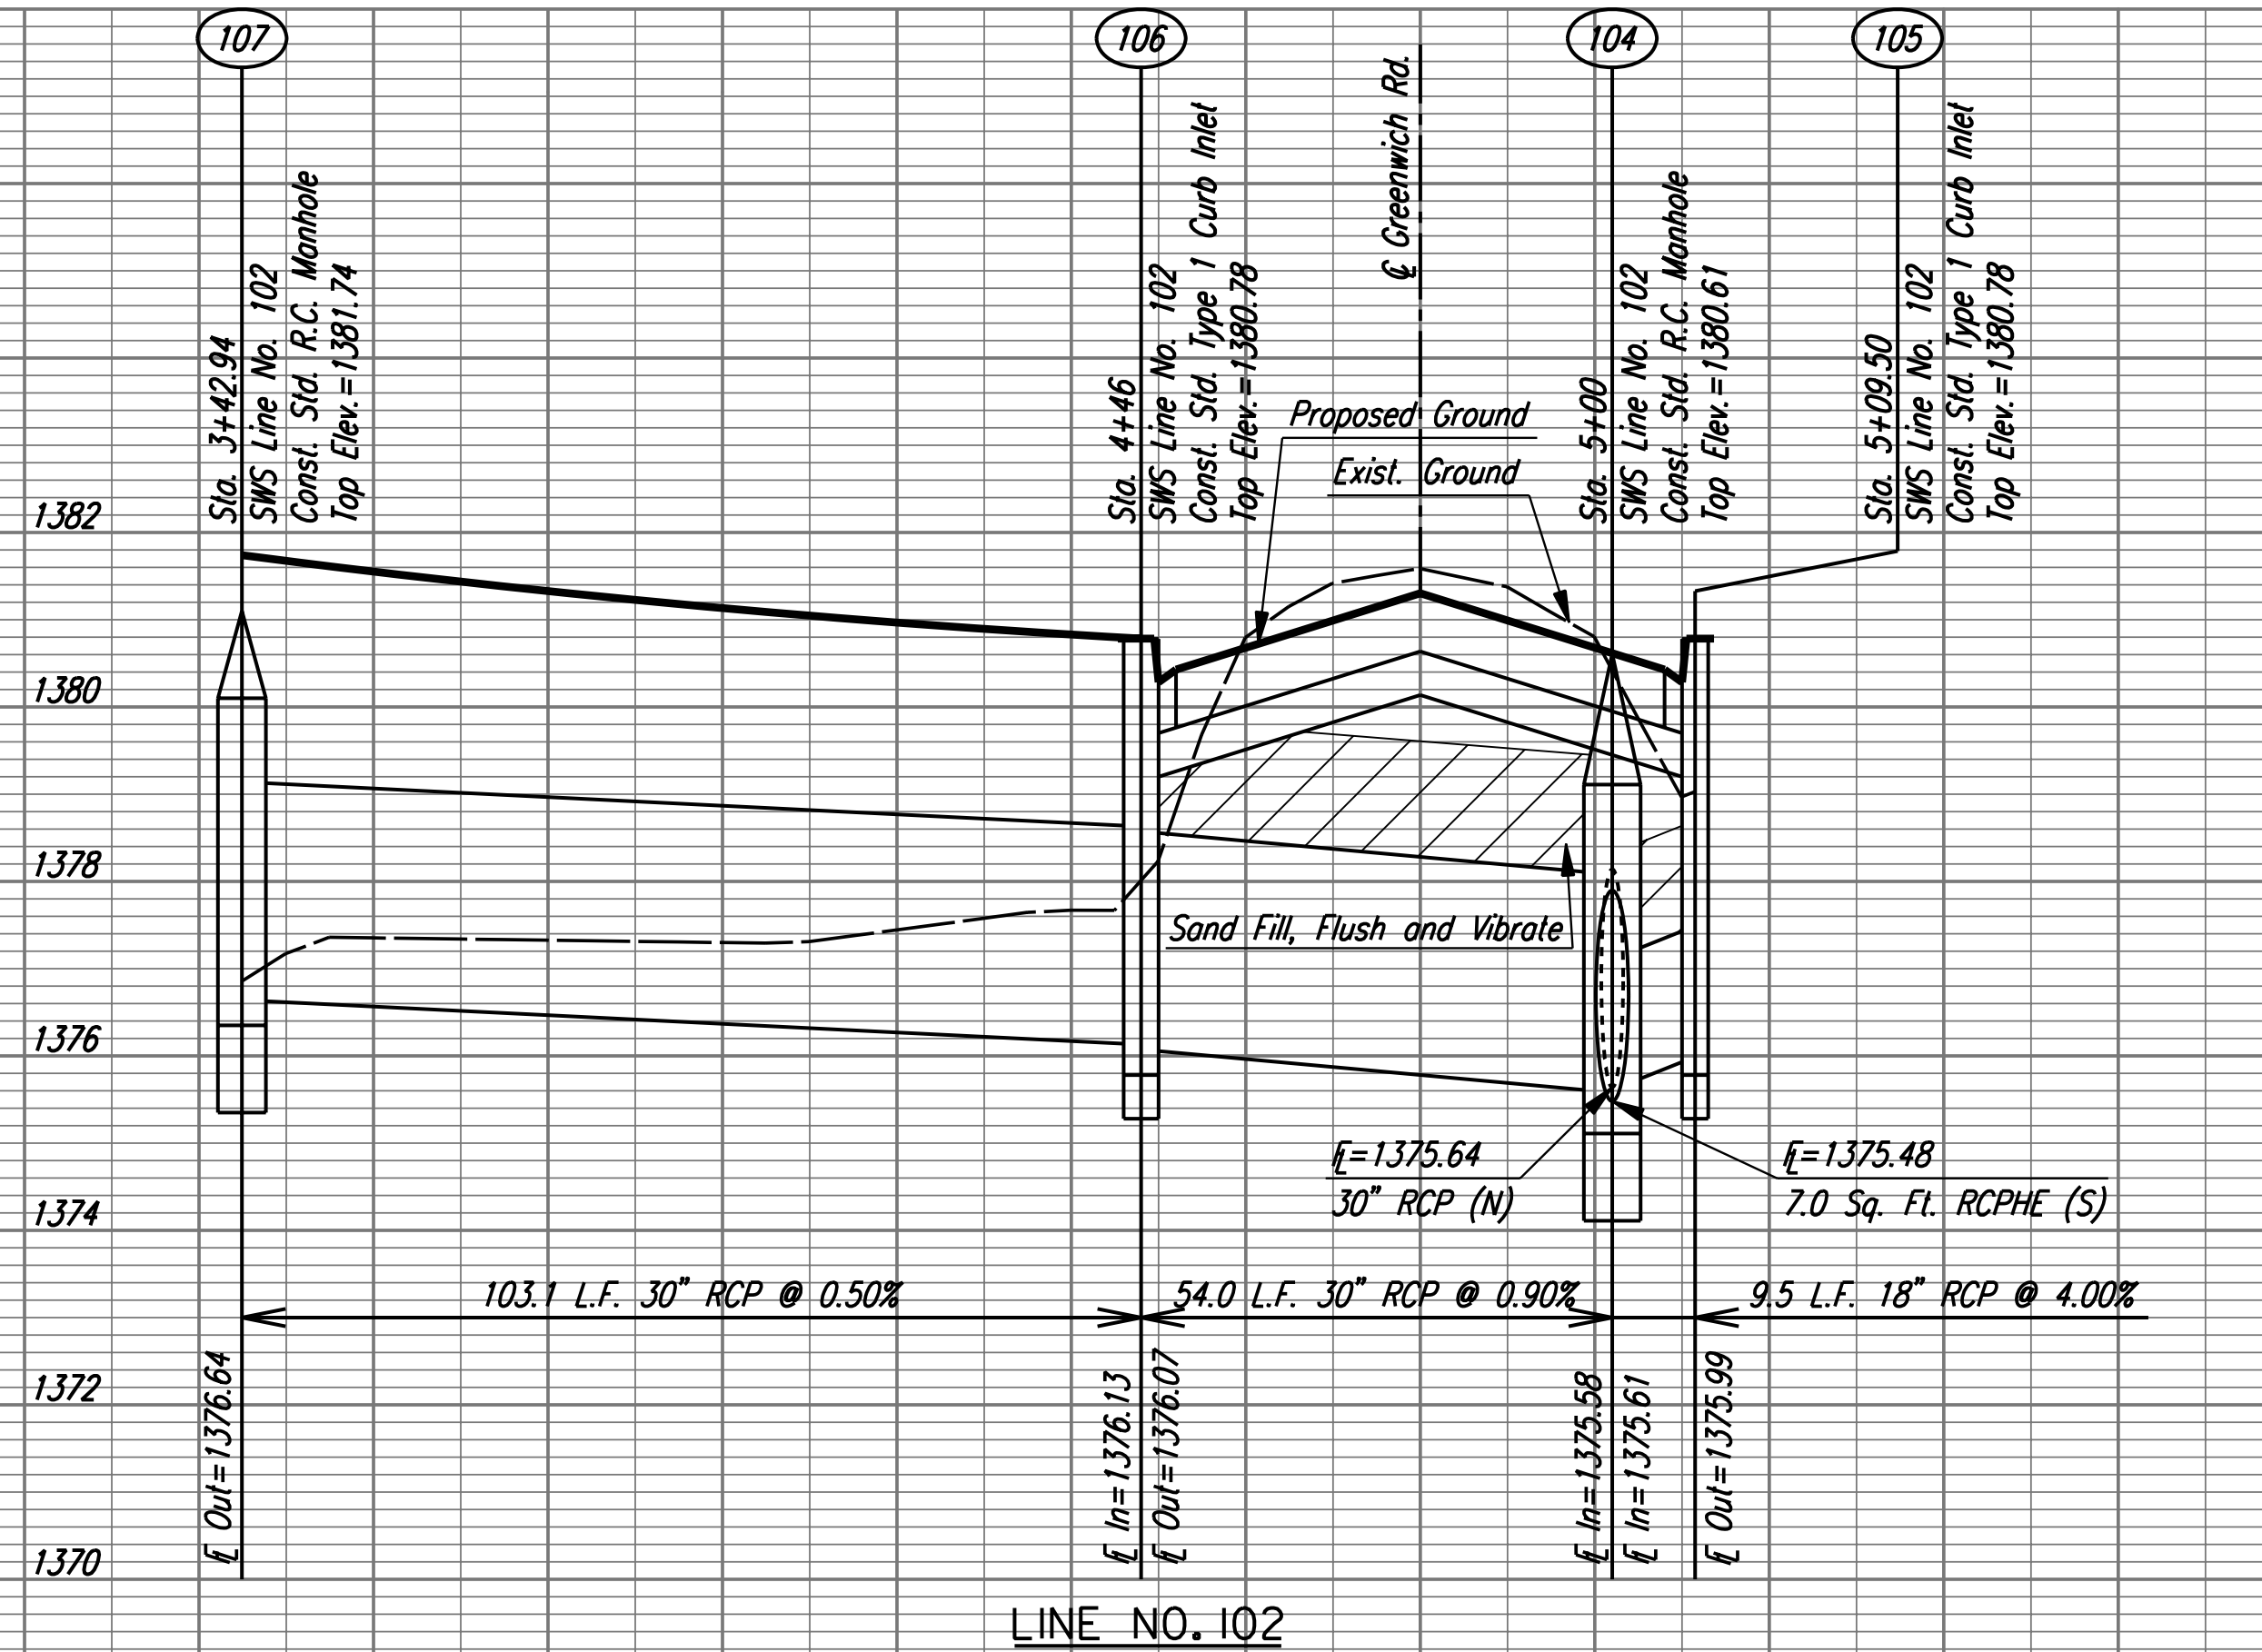
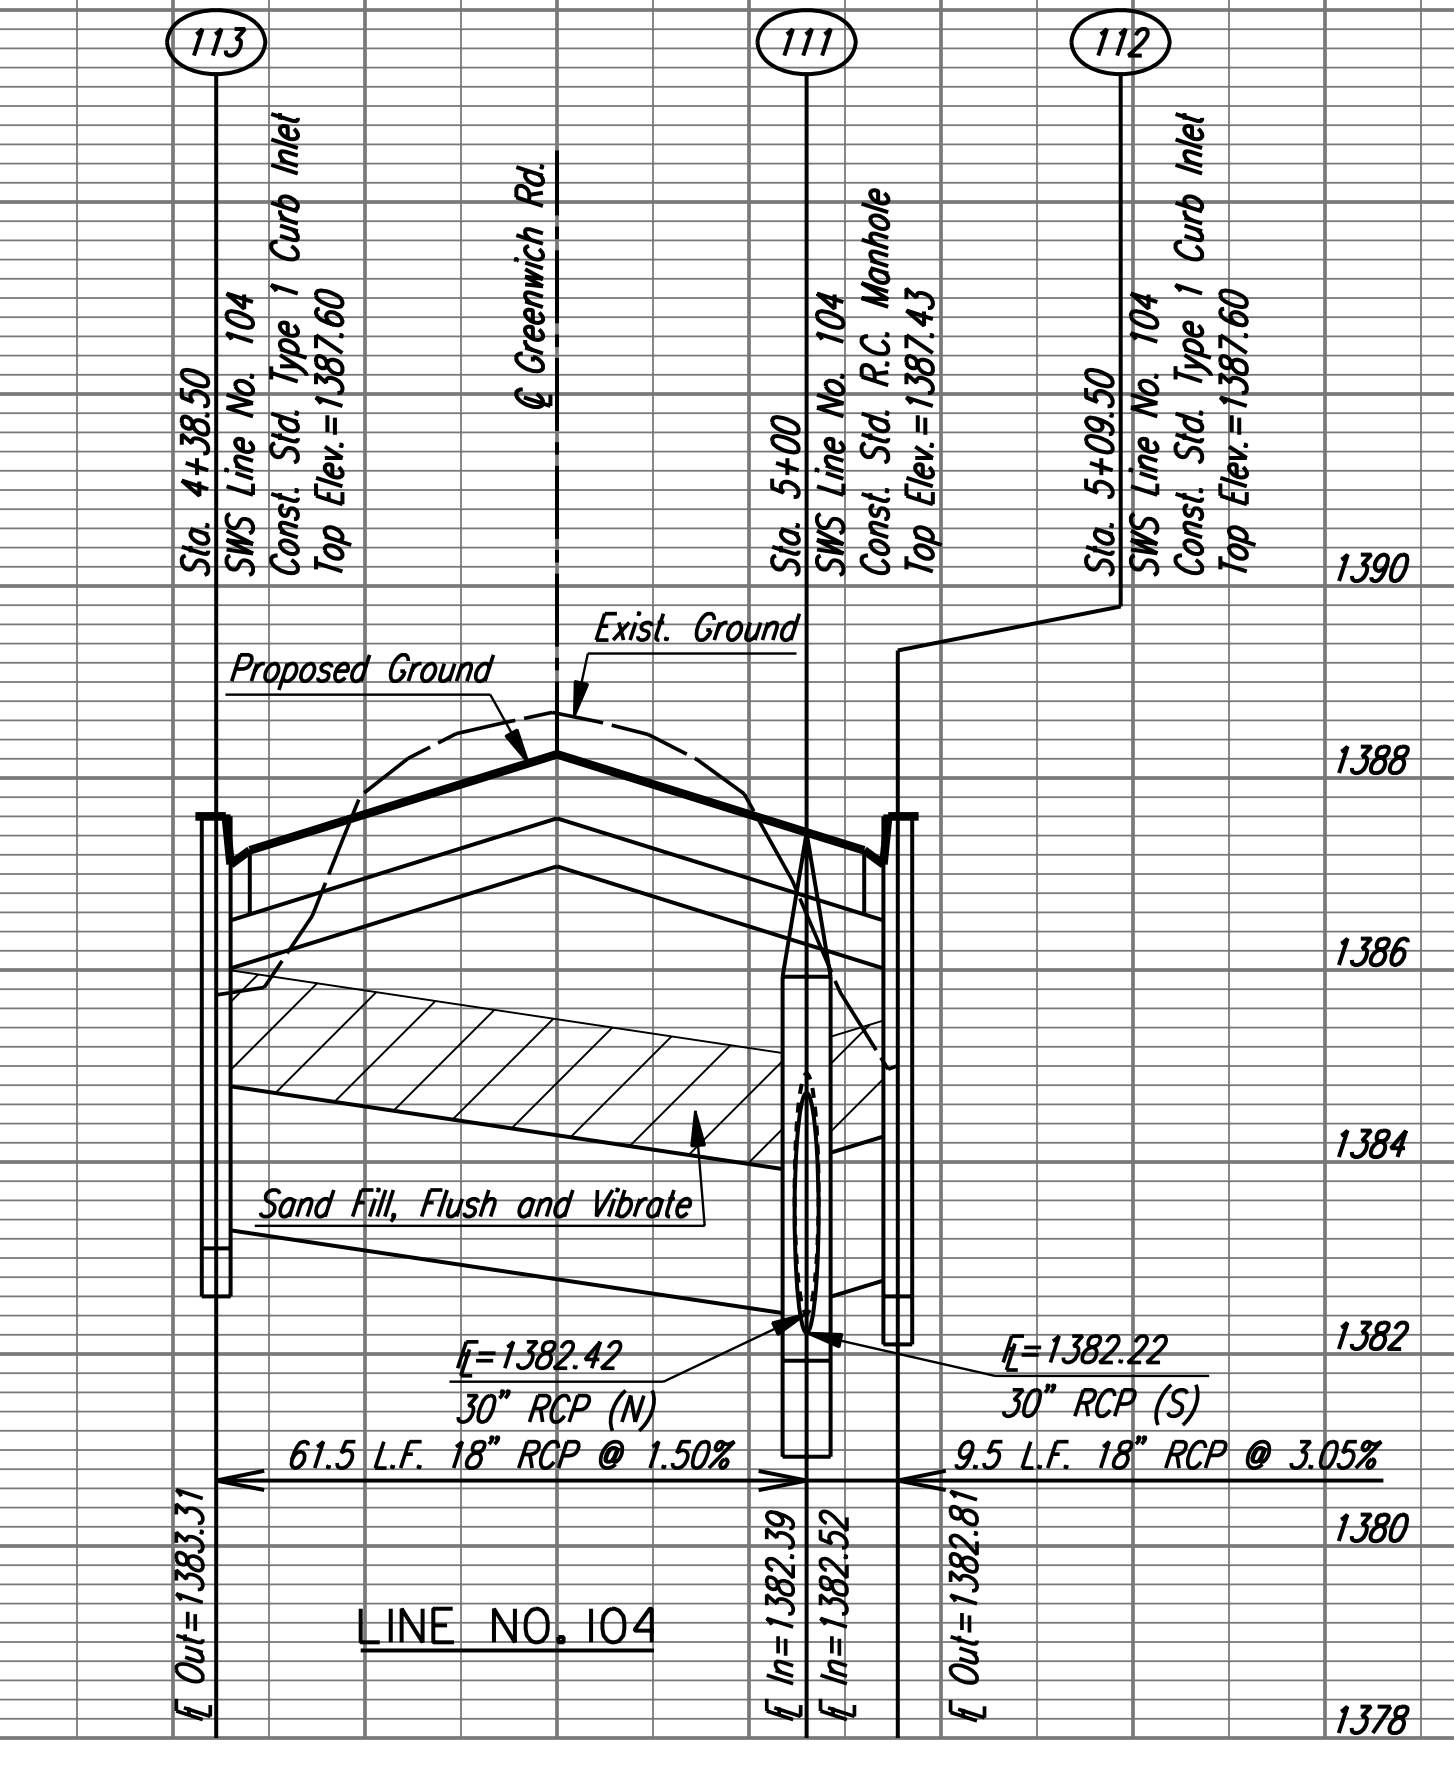
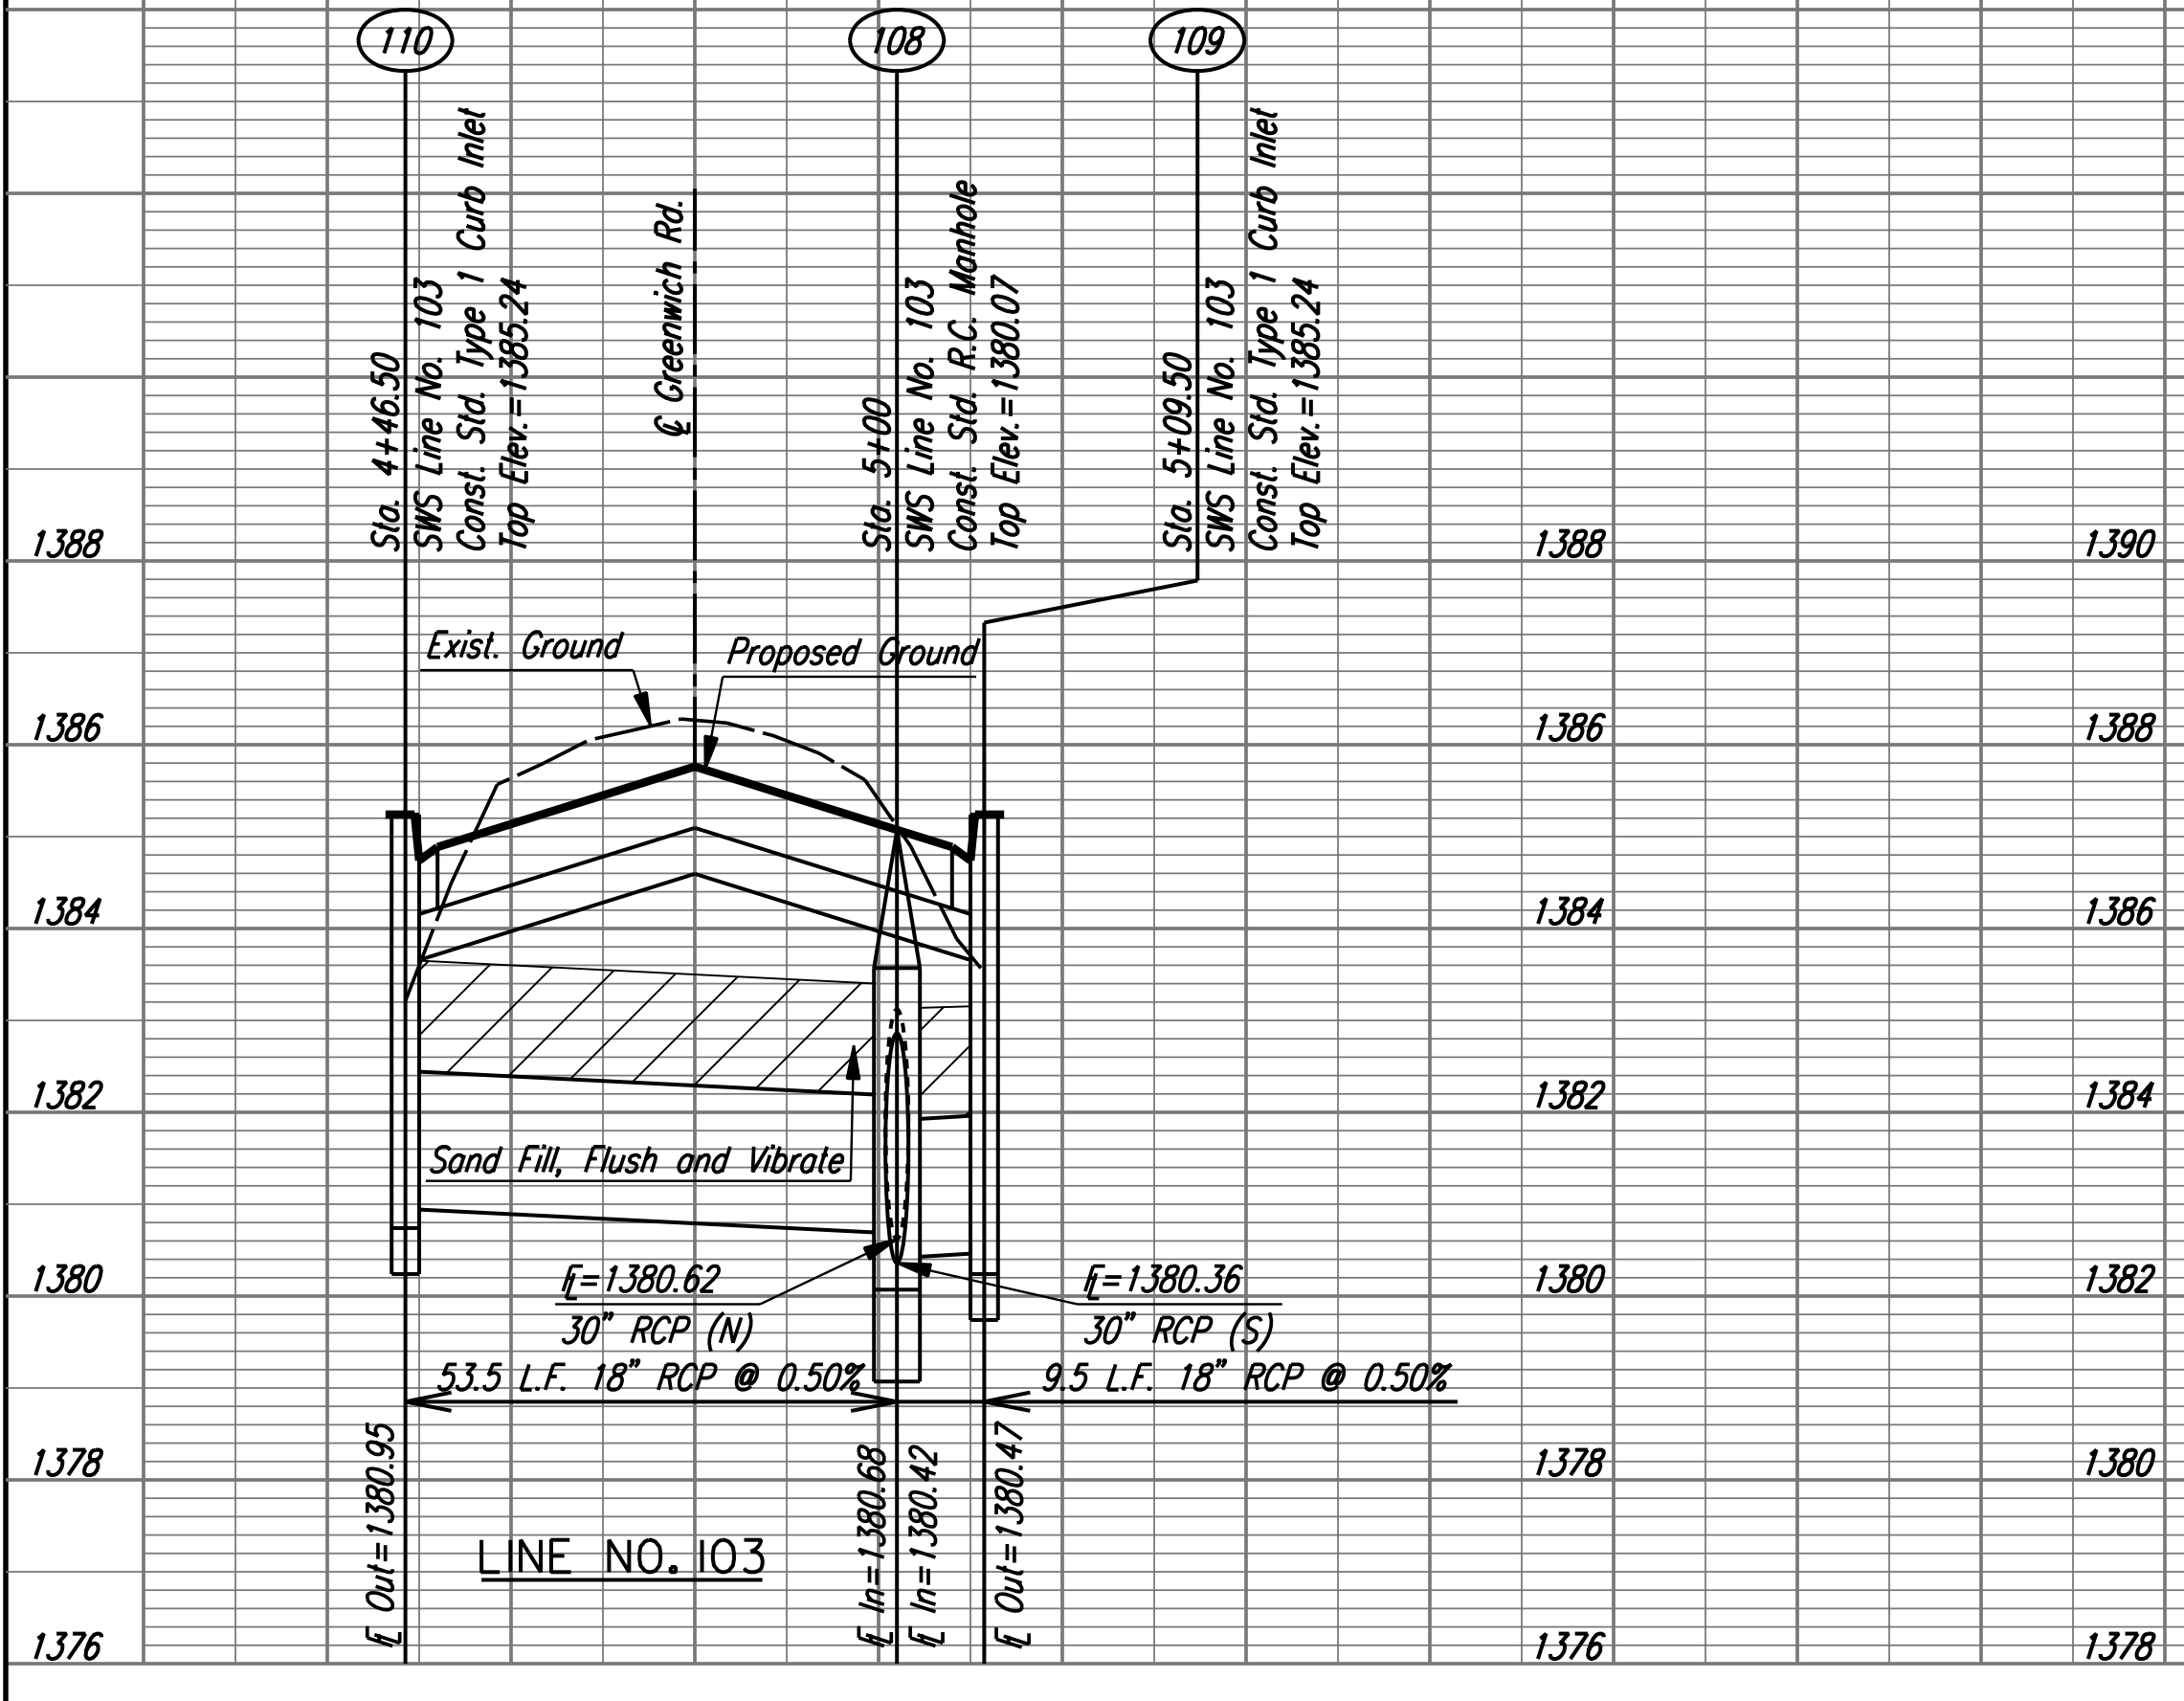


DSNR: JPS OPER: DRP SCALE: 1/2005/05777/PROFILE/05777-PR-SWS-CROSSING.DGN 3-23-2006 14:52:10 LAST REV: 8-30-2006 BY: svb

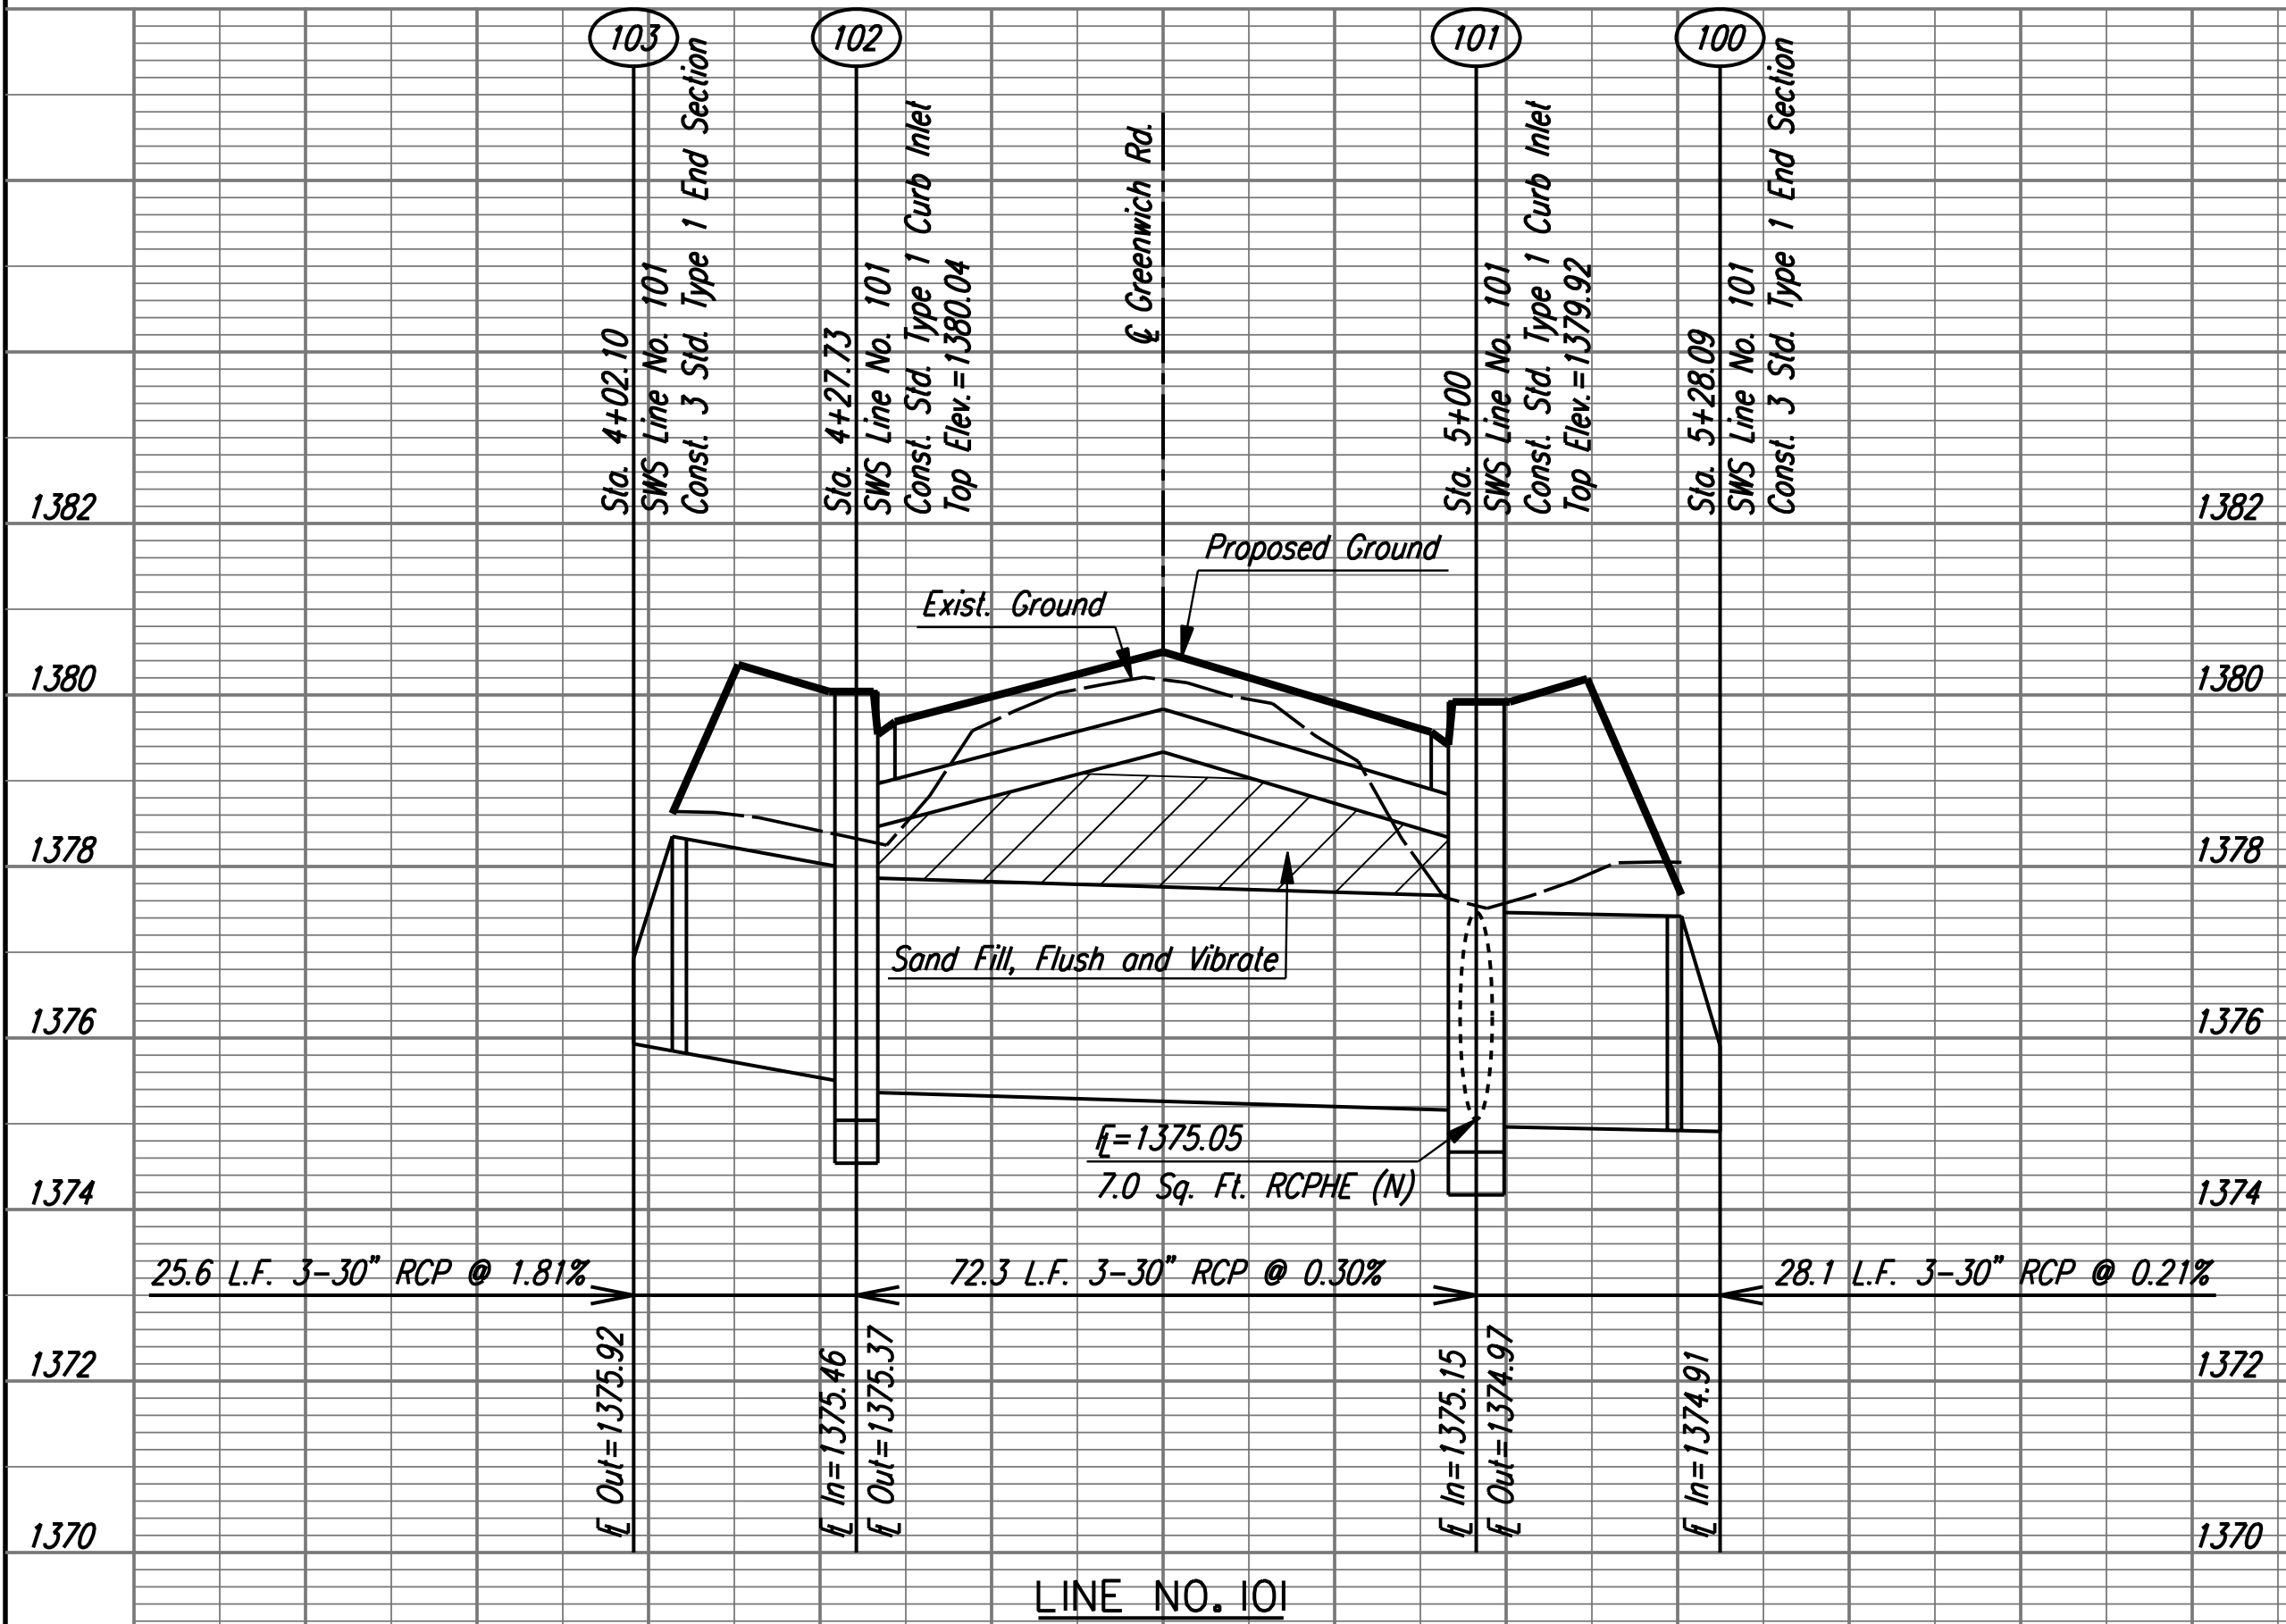

**STORM SEWER PLAN**  
 LINE NO. 101 - LINE NO. 104 AND LINE NO. 107

Professional Engineering Consultants, P.A.  
 300 S. TOPEKA AVENUE, KANSAS CITY, MO 64108  
 316.262.2991 • FAX 316.262.3600

Job No. 05777  
 Date: Feb., 2006

Designed by JPS  
 Drawn by DRP