



TYPICAL SECTION
Sta. 10+90.39 - Sta. 11+99.57

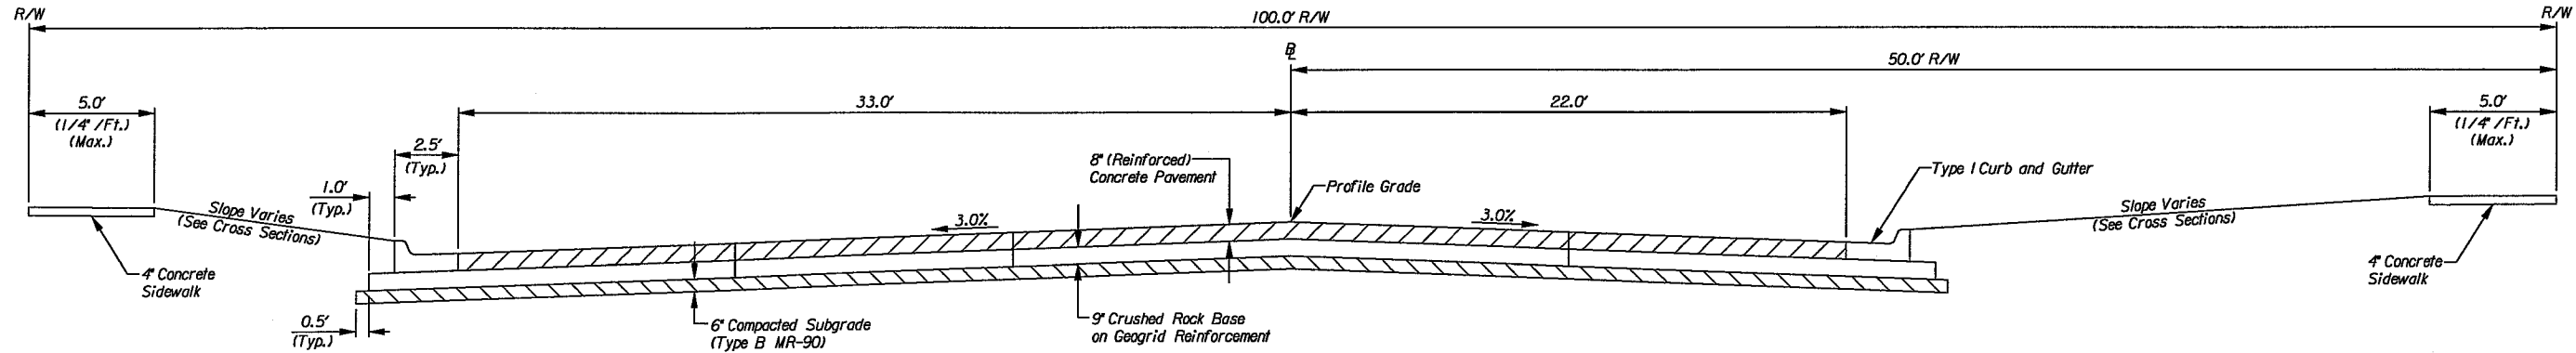

TYPICAL SECTION
Sta. 11+99.57 - Sta. 12+24.23

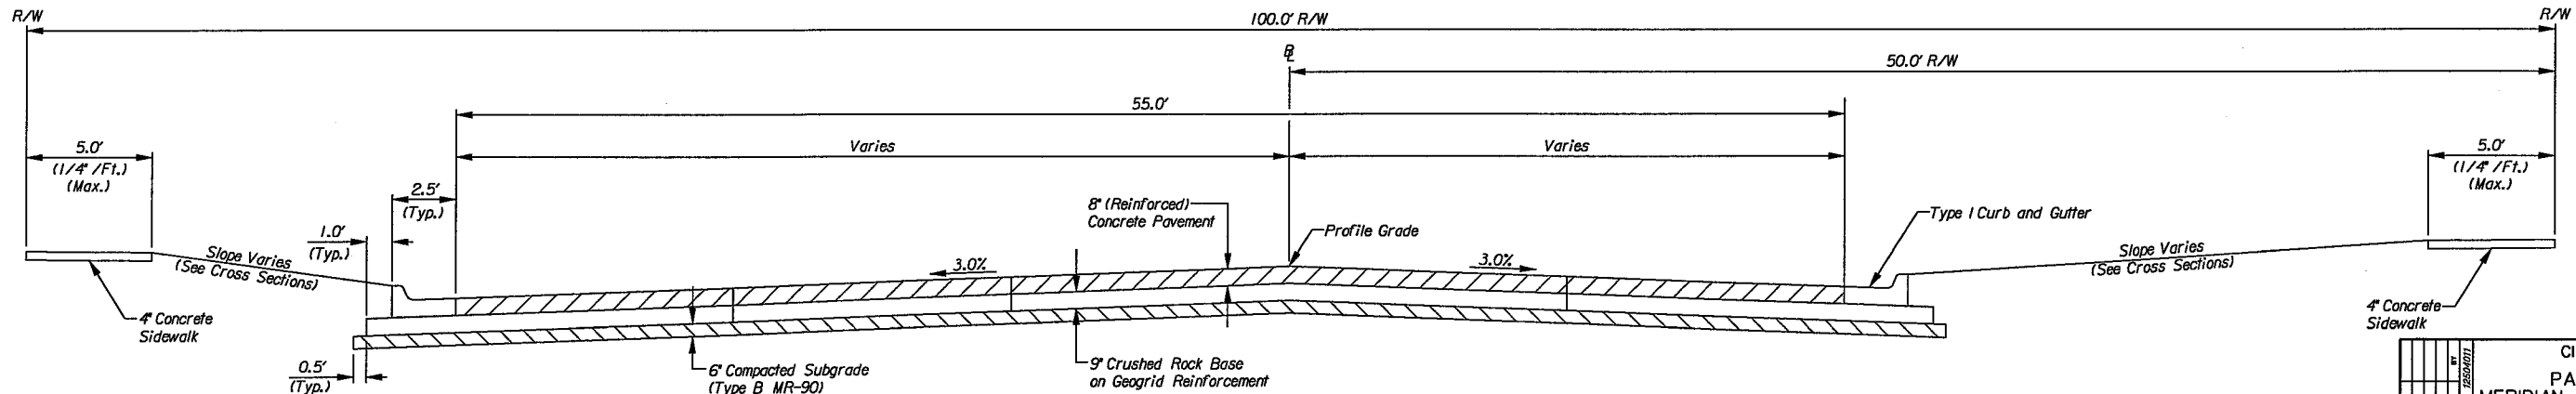

TYPICAL SECTION
Sta. 12+24.23 - Sta. 13+74.49

* Longitudinal Jointing 11' Spacing (Typ.)

CITY OF WICHITA		PAWNEE STREET MERIDIAN AVE. TO SENECA ST.	
TYPICAL SECTIONS PAWNEE STREET STA. 10+85.14 TO STA. 13+74.08			
WICHITA		KANSAS	
DESIGNED	J.R.L.	DRAWN	D.A.N.
CHECKED	B.A.L.	DATE	9/11/2006
SCALE	1"=20'	SHEET NO.	3

TRANSYSTEMS CORPORATION
245 North Waco, Suite 420
Wichita, Kansas 67202

9:\w04\0011\road\typ01.sht 9/11/2006 1:41:51 PM