

Legend


- Sidewalk Removal
- Full Depth Pavement Removal and Widening
- Construct 2" Mill and Overlay

Match Existing

Remove Existing Inlet and RCP.

Manhole Buried Under Existing Pavement. Horizontal and Vertical Tie-In Locations are Estimated and will have to be Field Located.

Scale Horizontal 1" = 20'

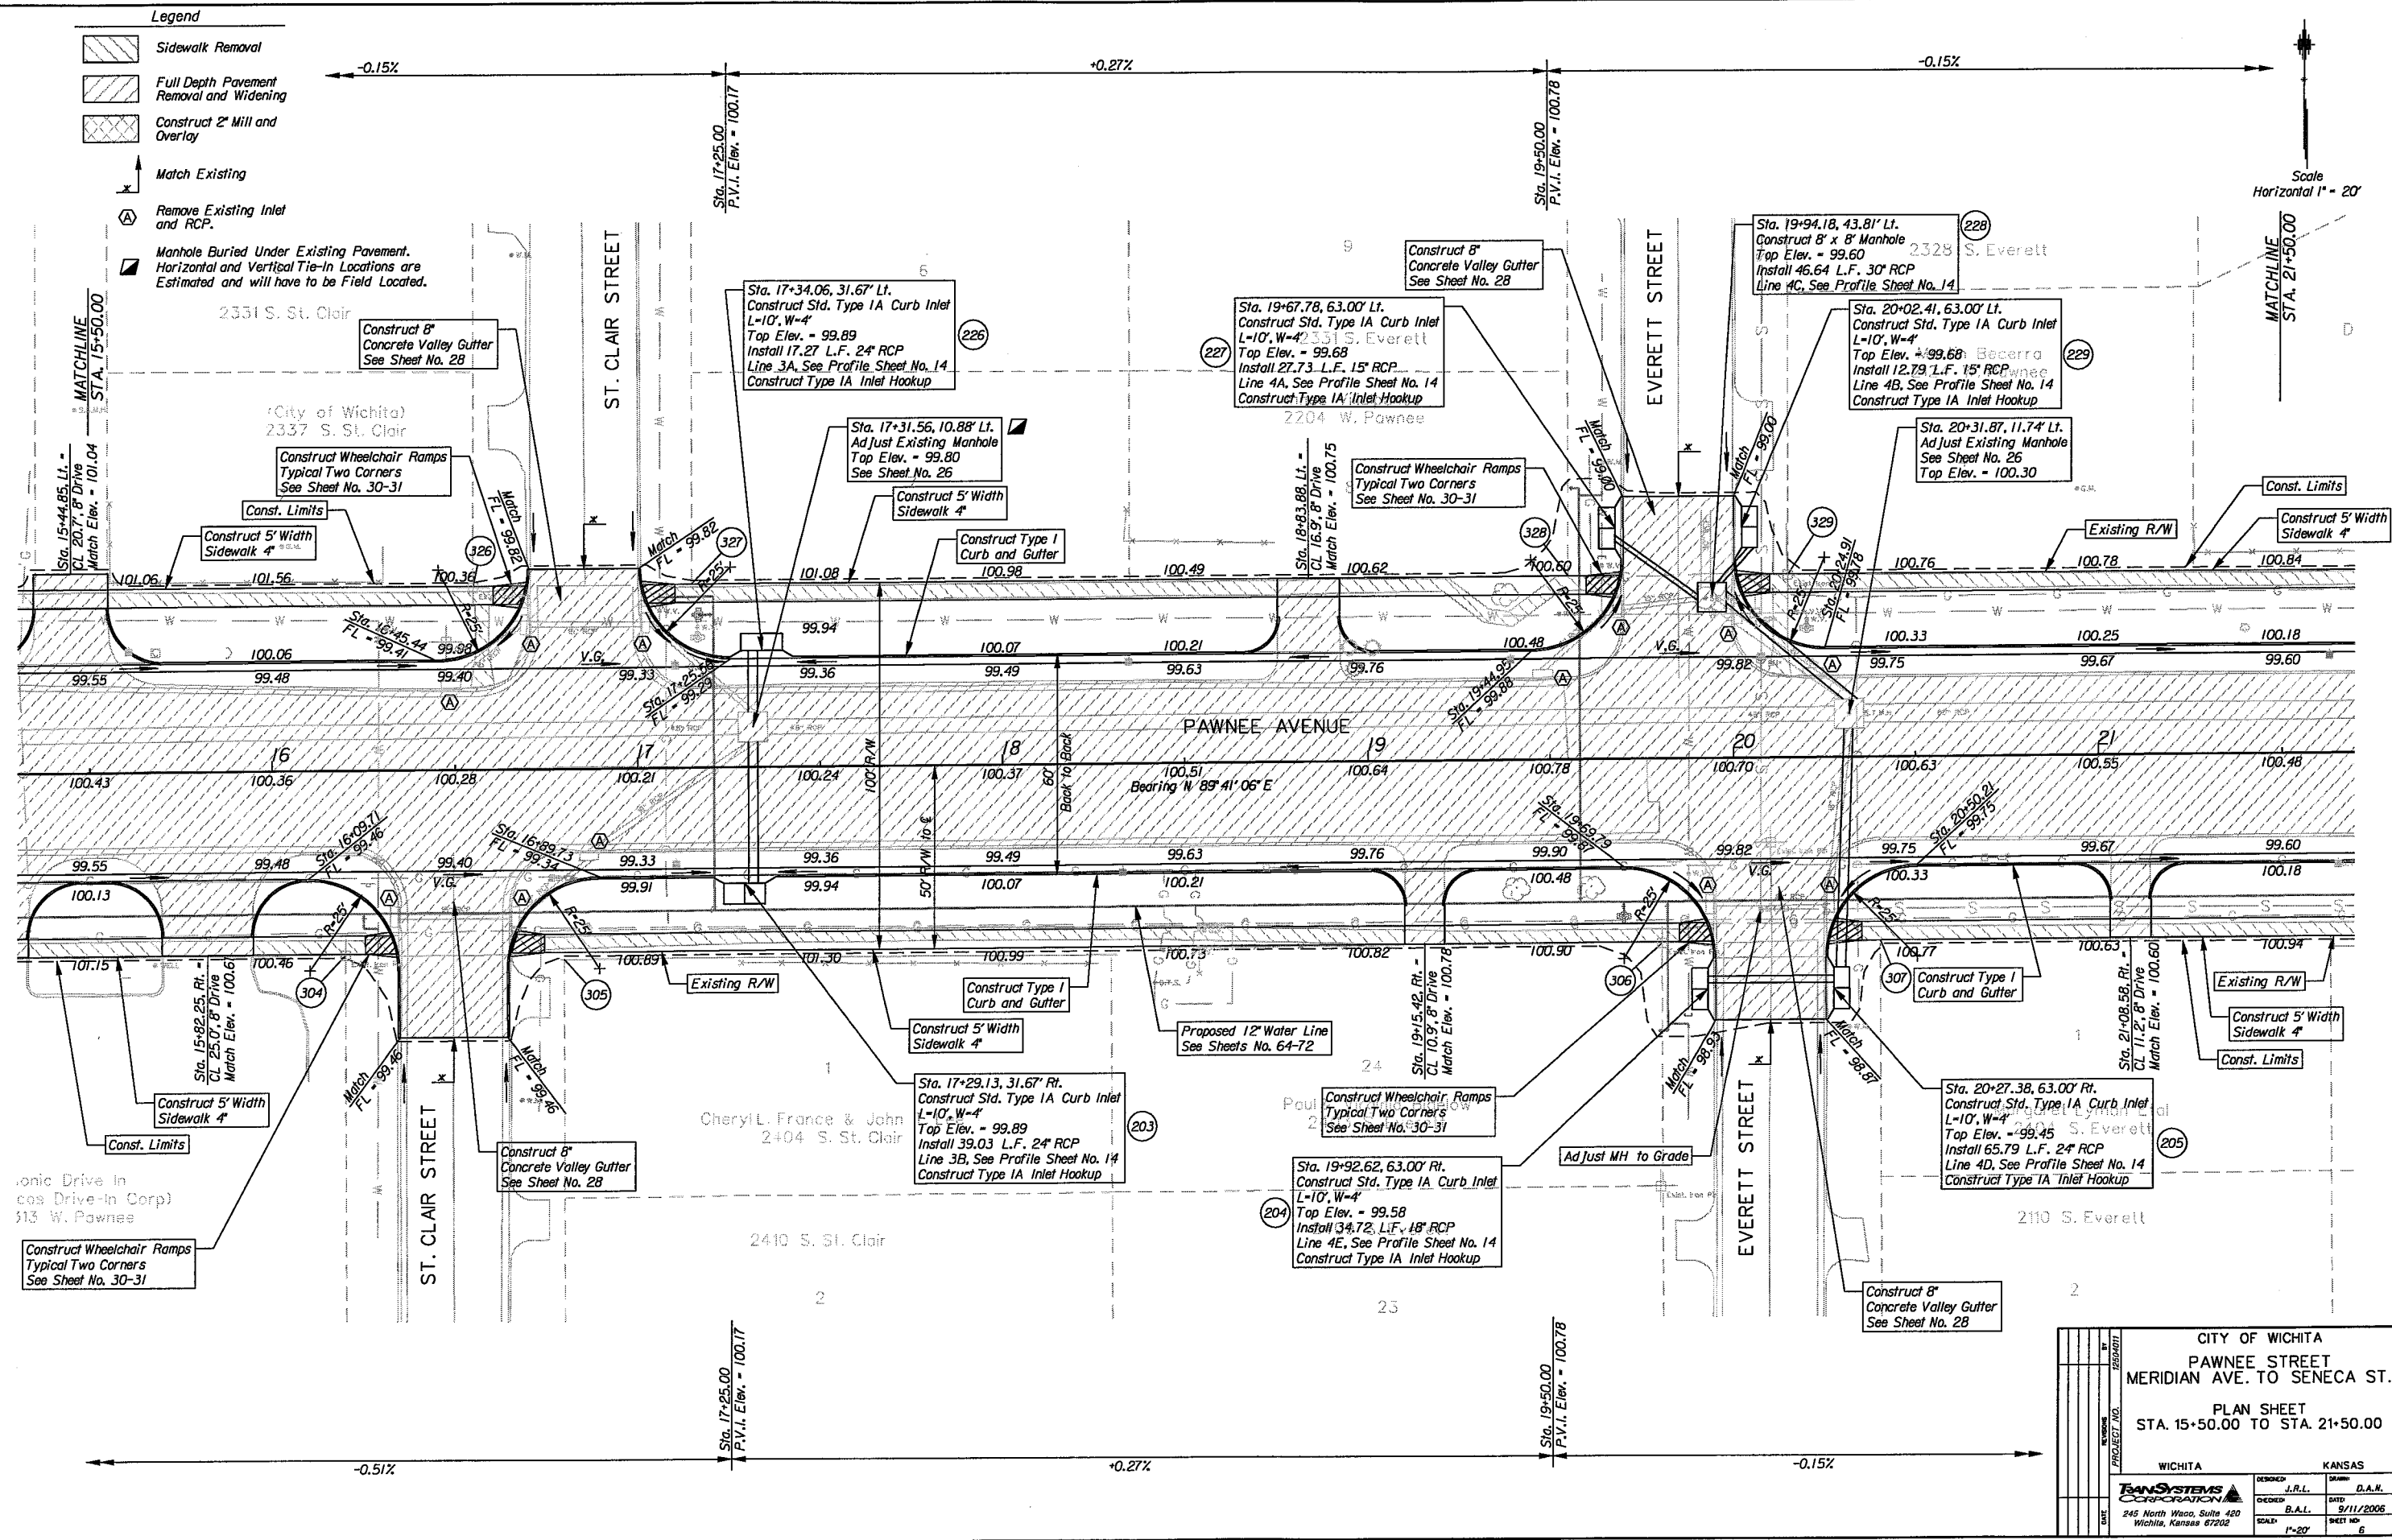

CITY OF WICHITA		PAWNEE STREET	
MERIDIAN AVE. TO SENeca ST.		PLAN SHEET	
STA. 15+50.00 TO STA. 21+50.00		WICHITA KANSAS	
DESIGNED BY	J.R.L.	DRAWN BY	D.A.M.
CHECKED BY	B.A.L.	DATE	9/11/2006
SCALE	1"=20'	SHEET NO.	6

TRANSYSTEMS CORPORATION
245 North Westco, Suite 420
Wichita, Kansas 67202

9/11/2006 1:41:54 PM