
 
 

 



Legend

-  Sidewalk Removal
-  Full Depth Pavement Removal and Widening
-  Construct 2" Mill and Overlay
-  Match Existing
-  Remove Existing Inlet and RCP.

-0.15%

+0.25%

Scale
Horizontal 1" = 20'

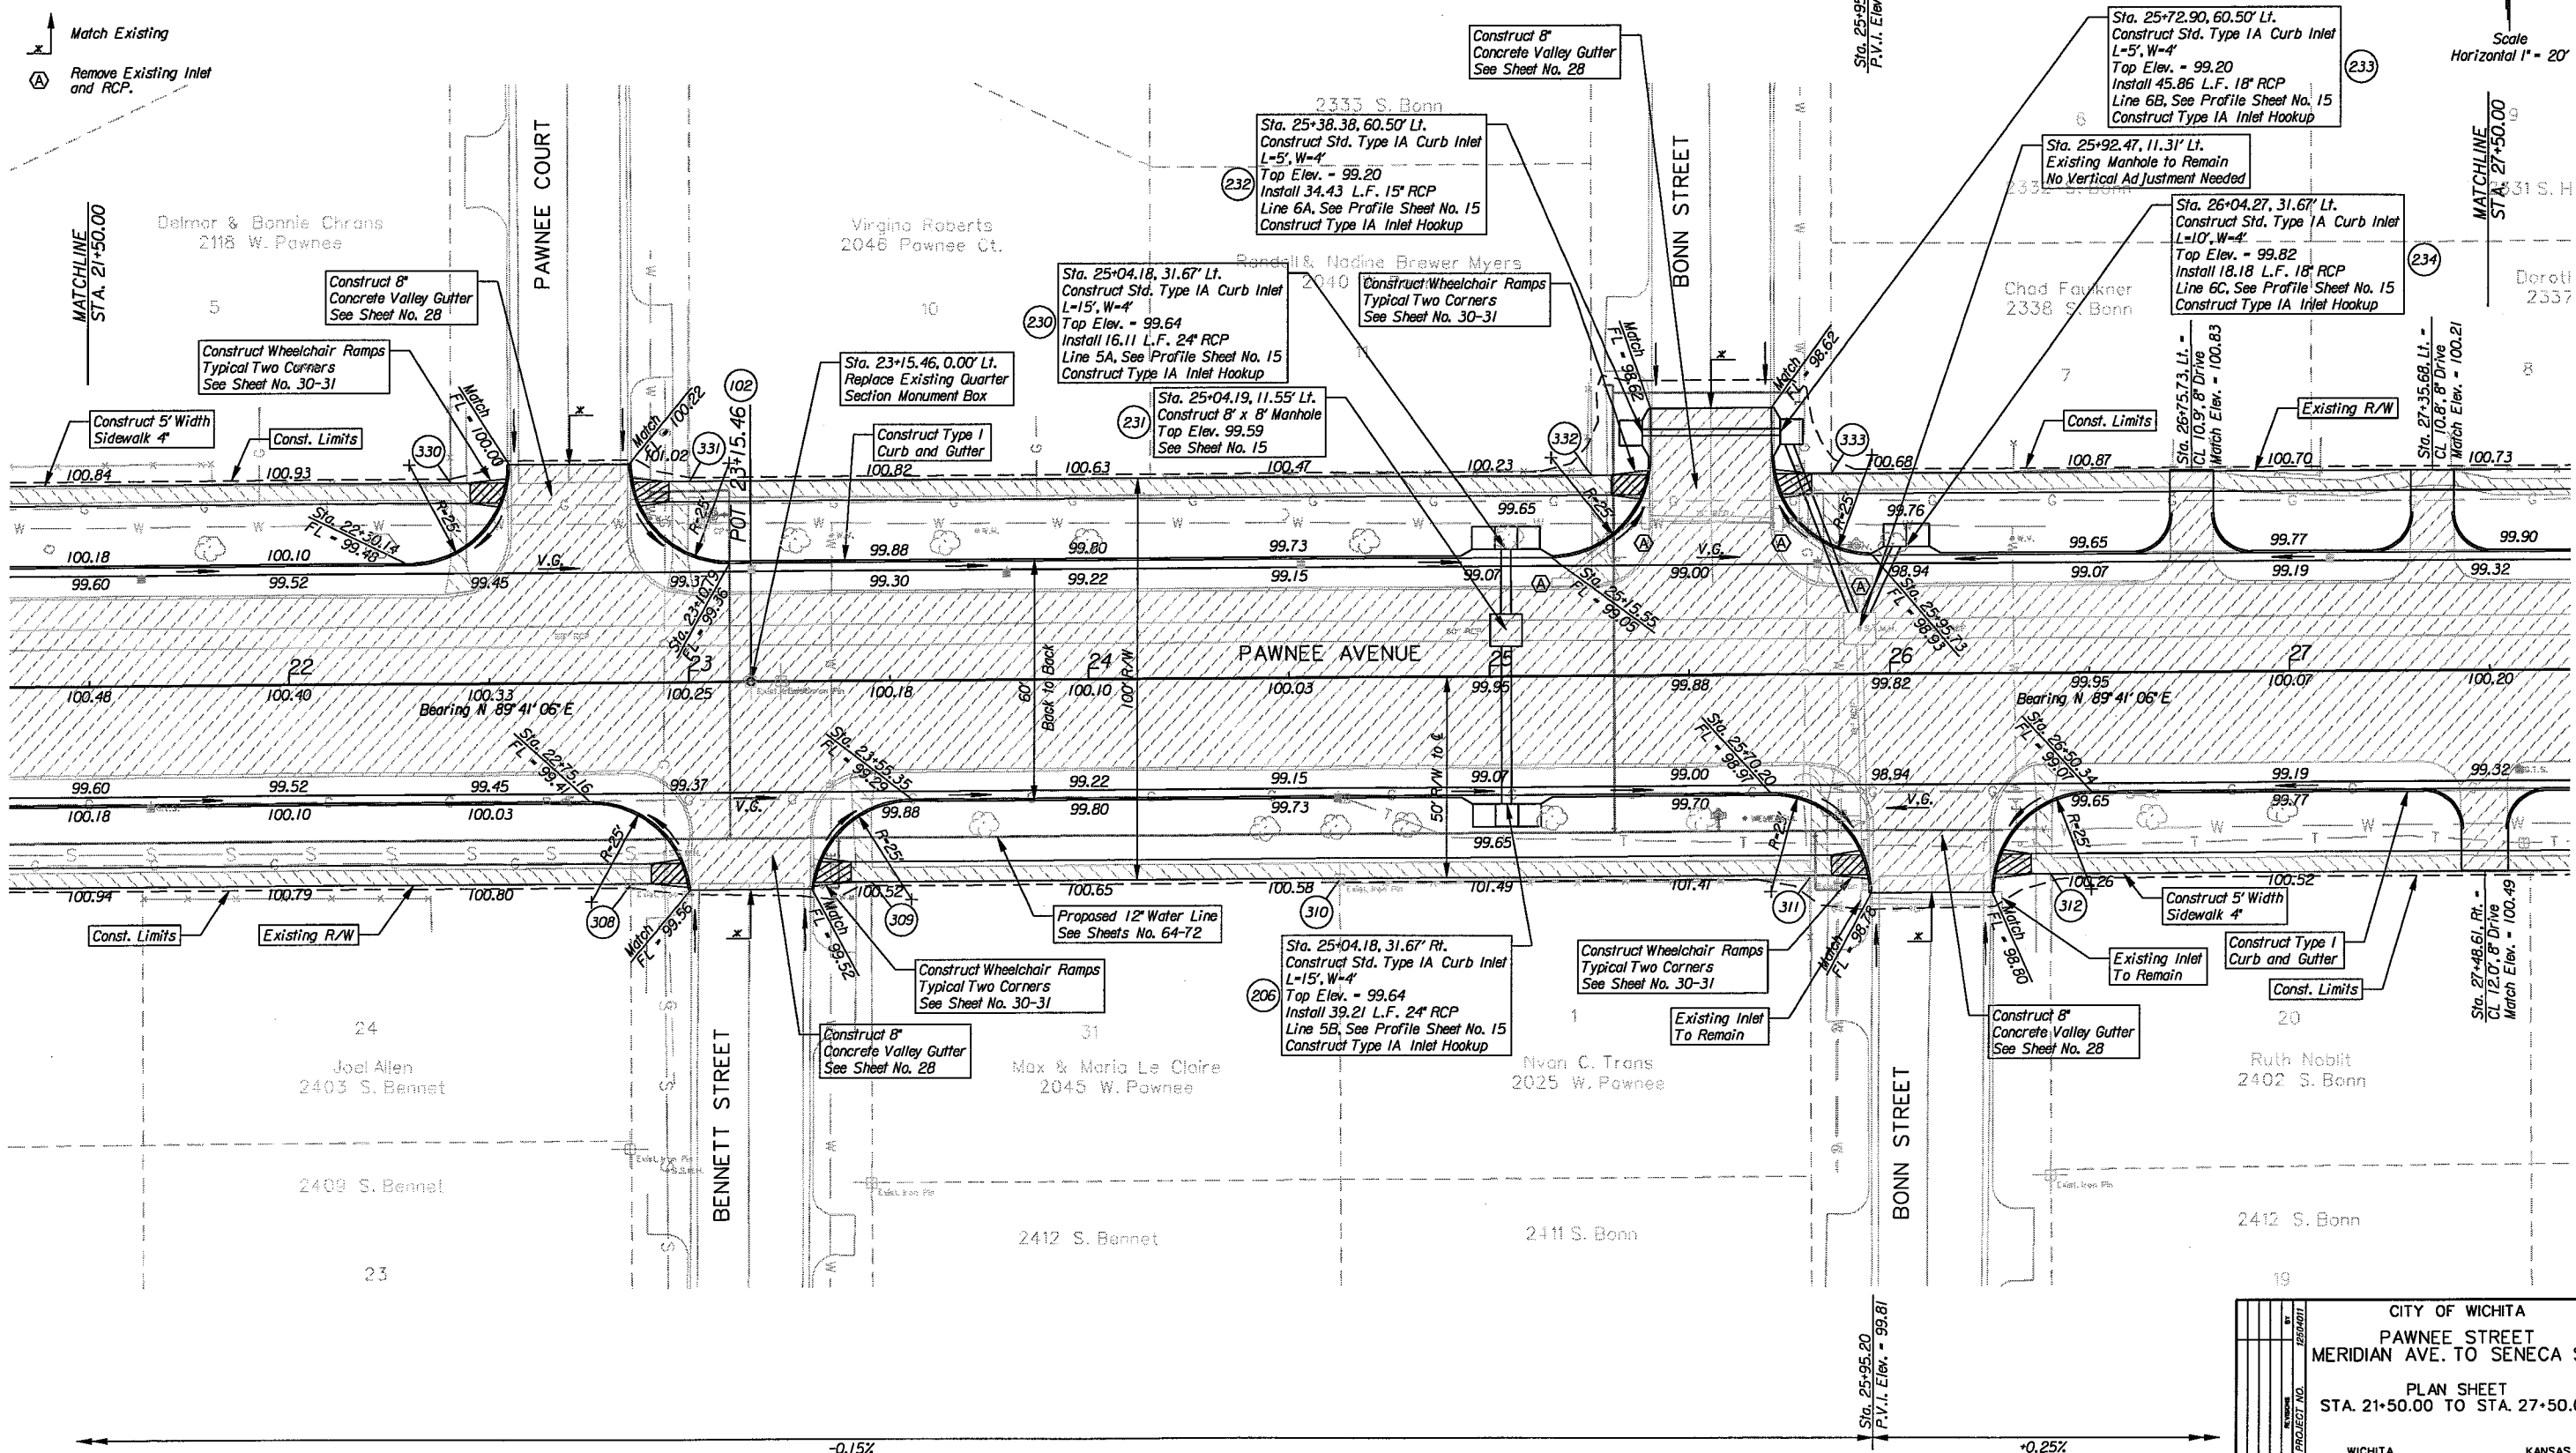

g:\w04\0011\road\pp03.sht
9/11/2006 1:41:55 PM

-0.15%

+0.25%

CITY OF WICHITA			
PAWNEE STREET MERIDIAN AVE. TO SENECA ST.			
PLAN SHEET STA. 21+50.00 TO STA. 27+50.00			
PROJECT NO.	WICHITA	KANSAS	DATE
DESIGNED	J.R.L.	D.A.M.	DATE
DRAWN	B.A.L.		9/11/2006
SCALE	1"=20'	SHEET NO.	7

TRANSYSTEMS CORPORATION
245 North Waco, Suite 420
Wichita, Kansas 67202