



**LEGEND**  
 Longitudinal Joint --- L.L.  
 Keyed Joint (not tied) --- K.L.  
 Contraction Joint --- C.J.  
 Construction Joint --- Const. Jnt.

Scale  
 Horizontal 1" = 40'

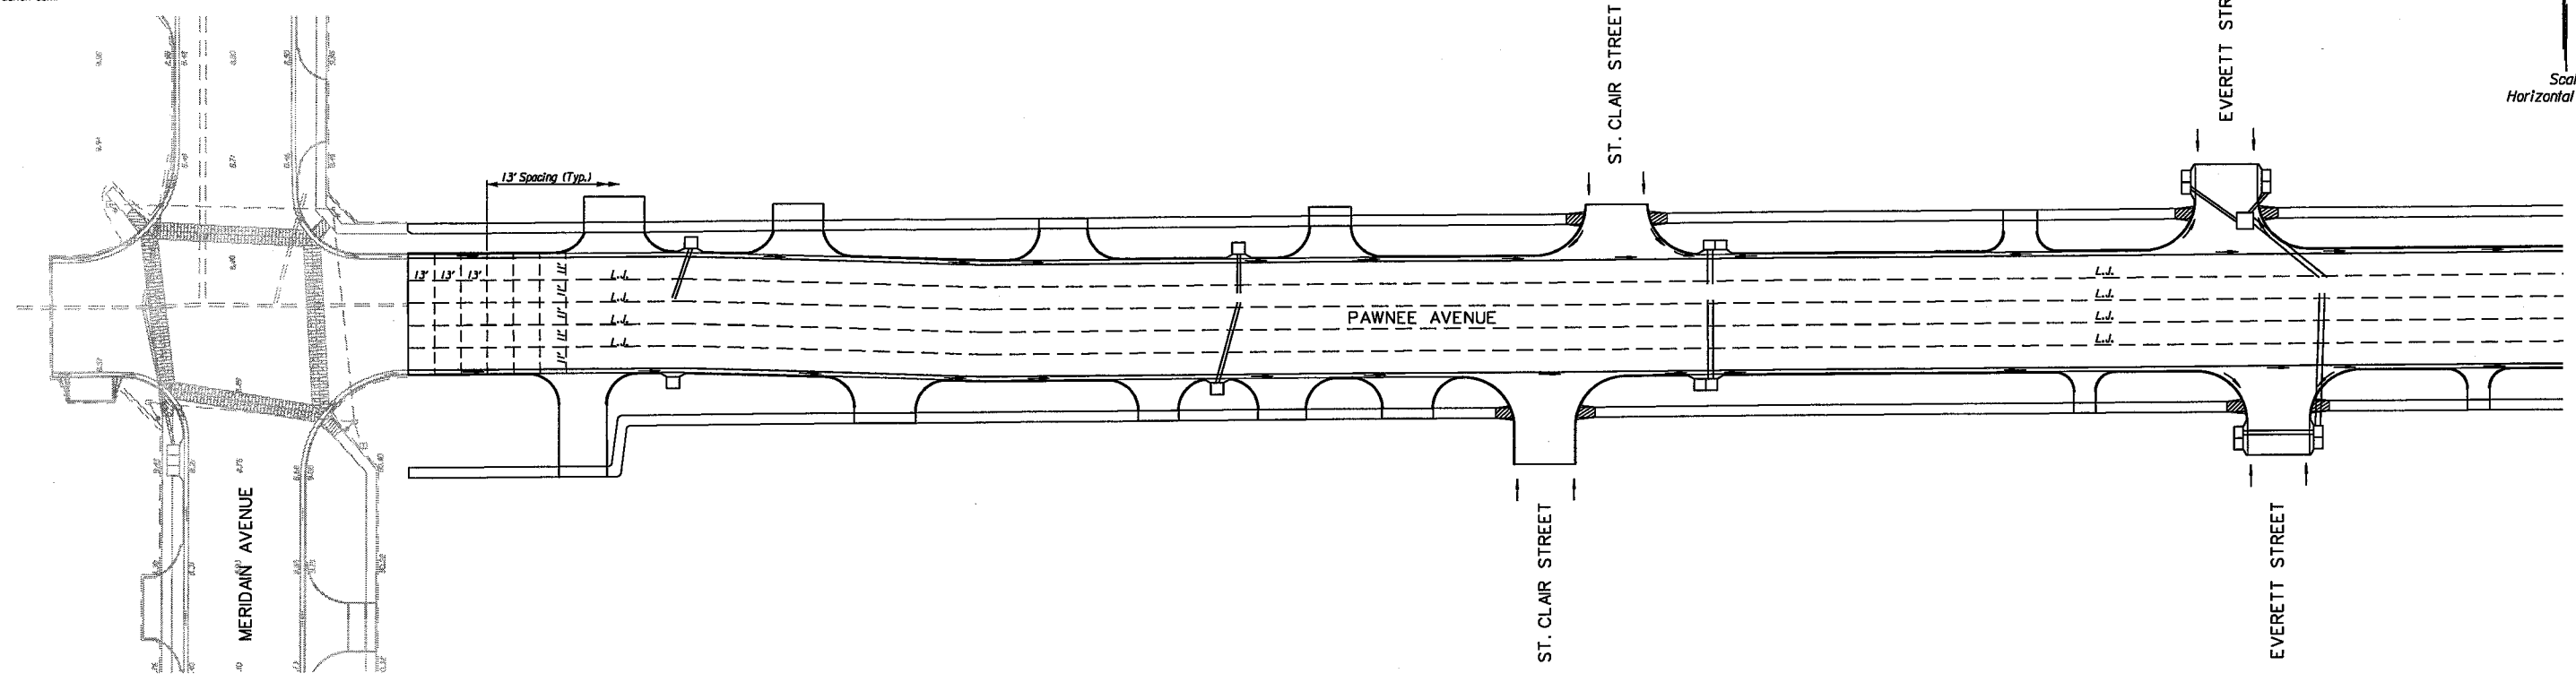

Scale  
 Horizontal 1" = 40'

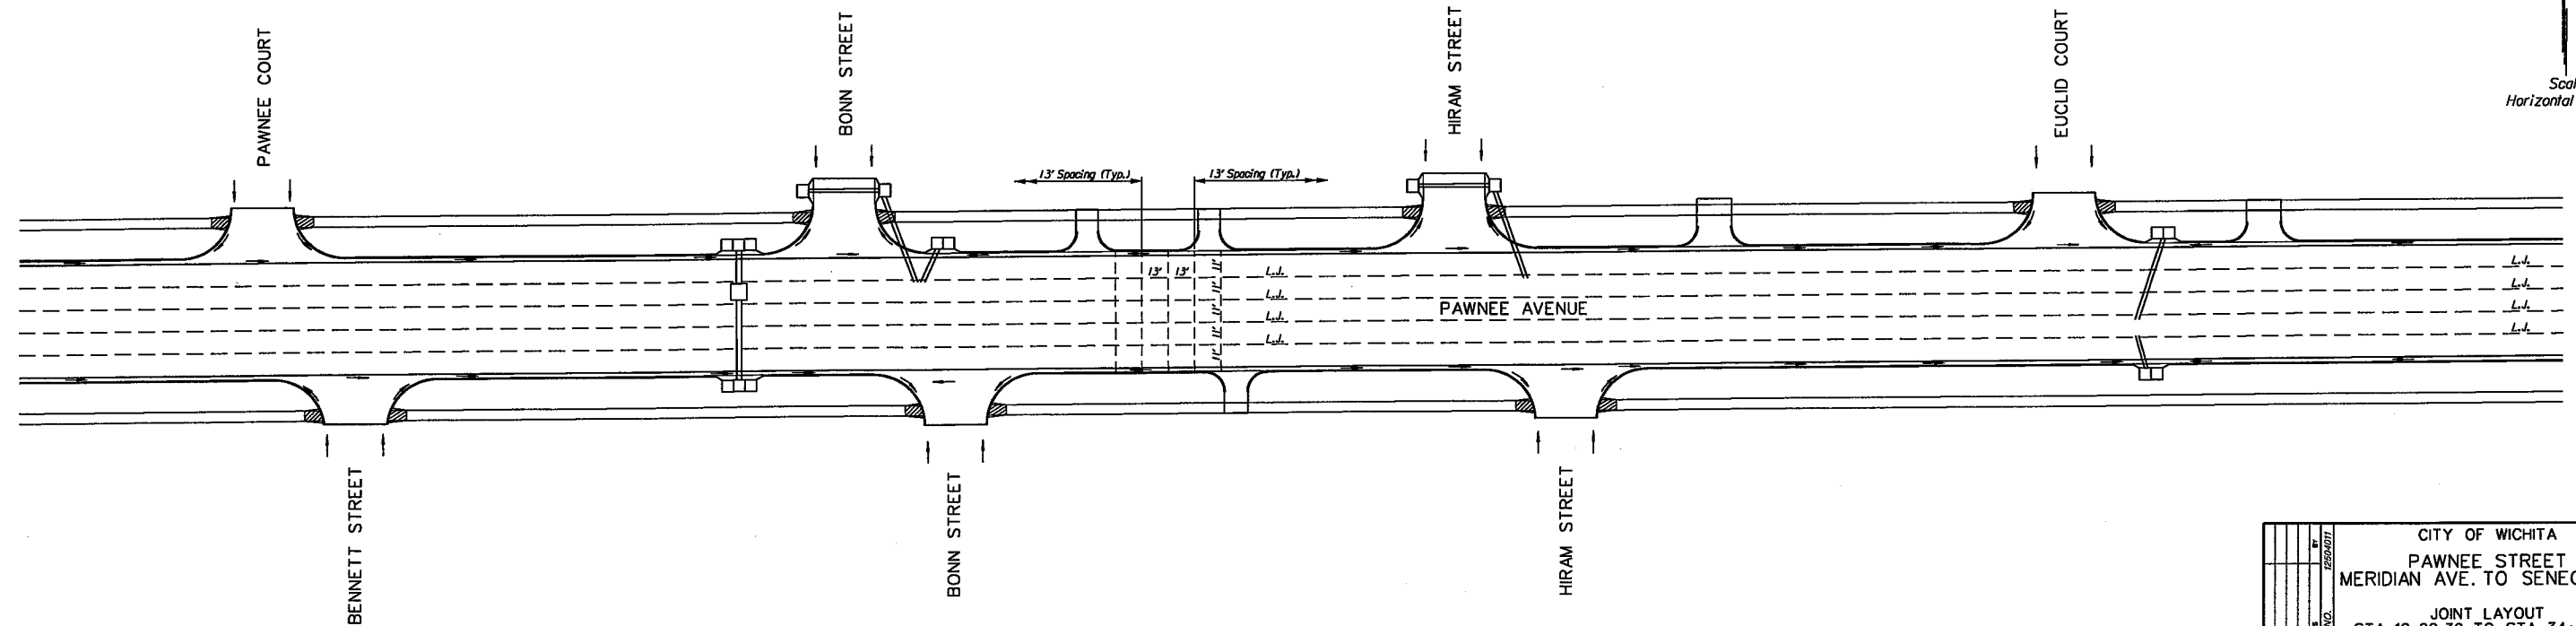

9:\W04\0011\Road\101.sht  
 9/11/2006 12:09:44 PM

CITY OF WICHITA		KANSAS	
PAWNEE STREET MERIDIAN AVE. TO SENECA ST.			
JOINT LAYOUT STA. 10+90.39 TO STA. 34+00.00			
PROJECT NO.	DATE	DESIGNED BY	DRAWN BY
		J.R.L.	D.A.N.
		B.A.L.	9/11/2006
		245 North Waco, Suite 420 Wichita, Kansas 67202	SCALE: 1"=40' SHEET NO. 33