
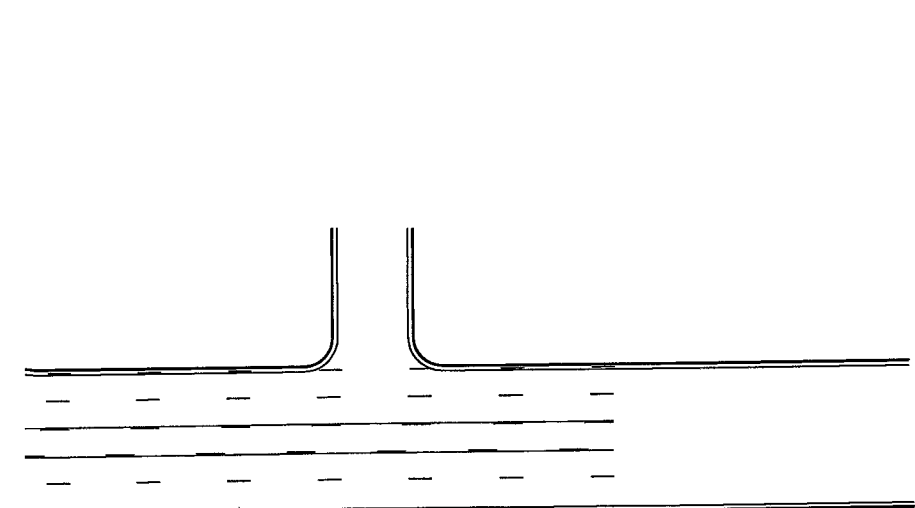
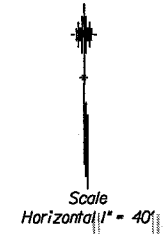


Note: All Striping Shall be Thermoplastic.

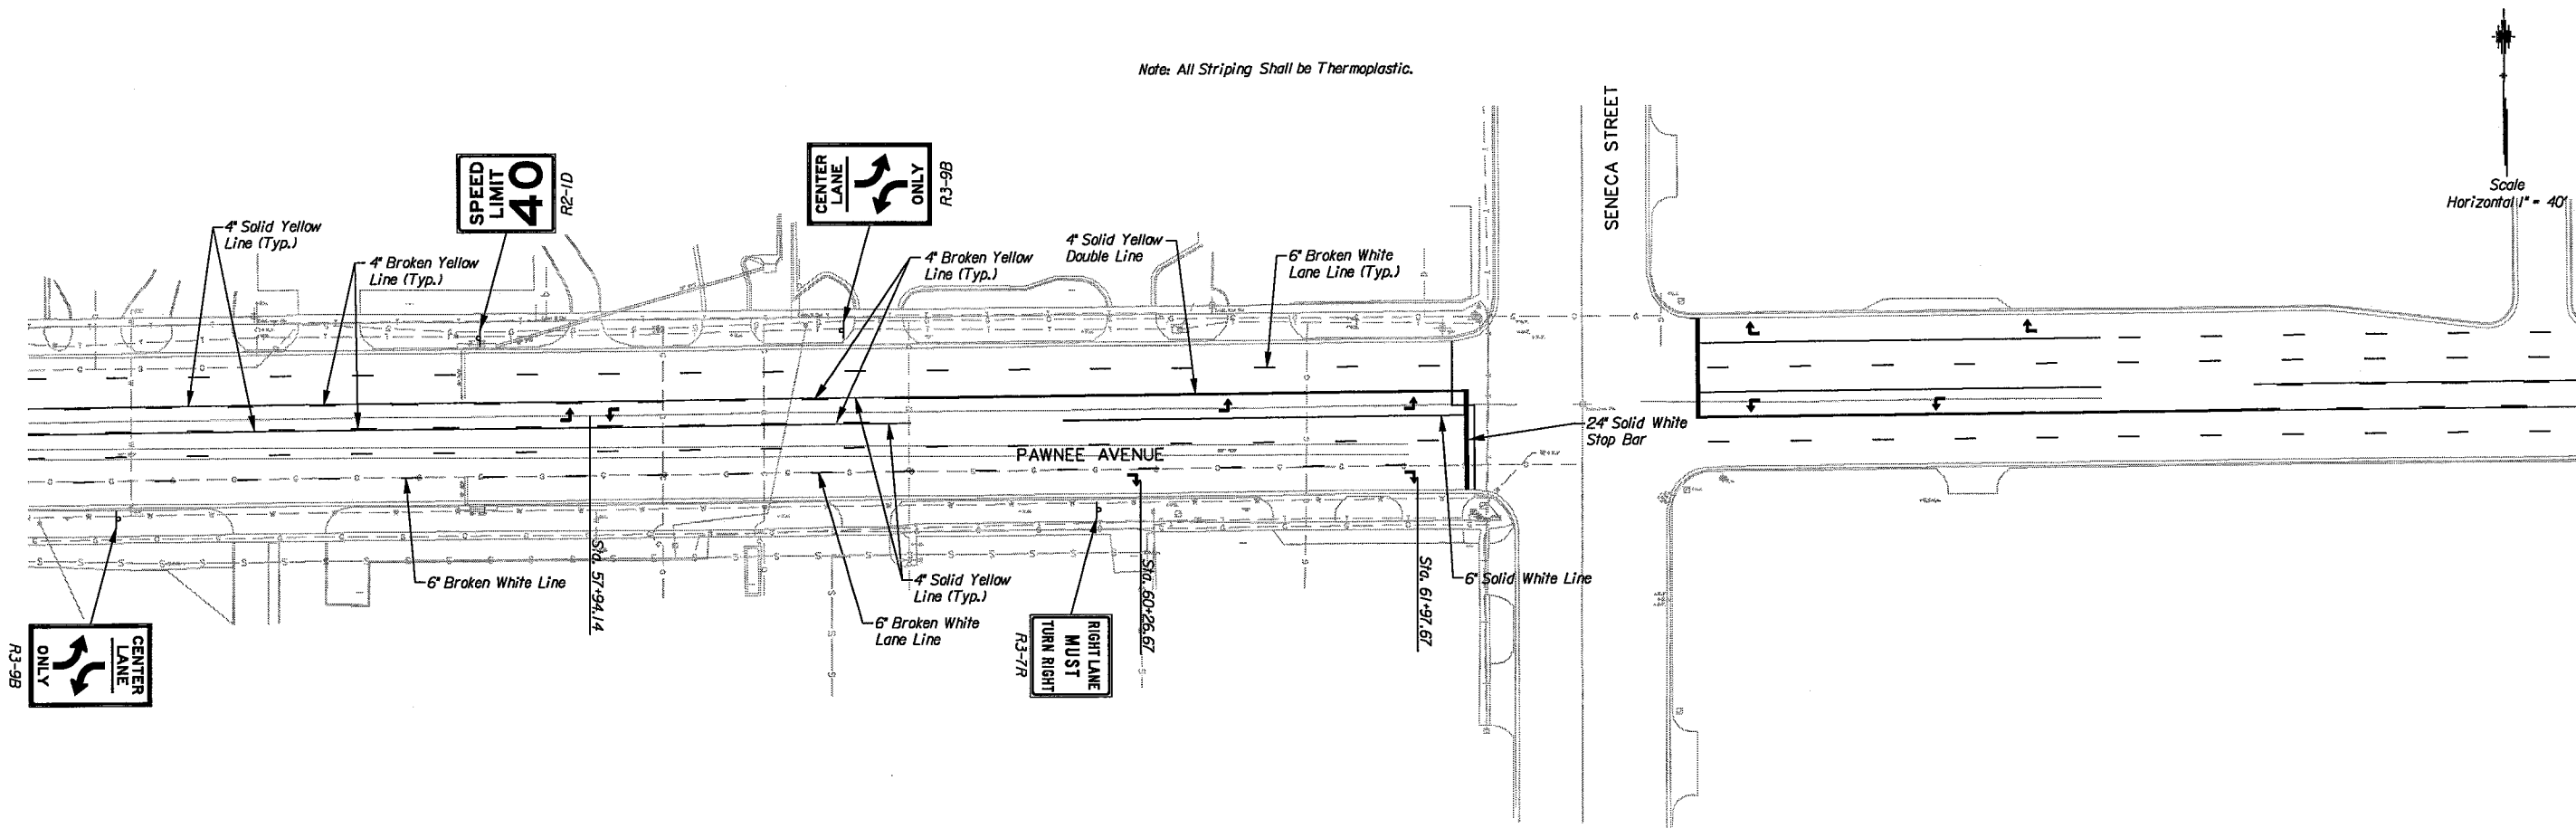

PAVEMENT MARKING REMOVAL		
BID ITEMS	QUANTITY	UM
4' Broken Yellow Line	839	L.F.
4' Double Solid Yellow Line	4,758	L.F.
4' Solid Yellow Line	2,517	L.F.
6' Broken White Lane Line	4,171	L.F.
6' Solid White Lane Line	962	L.F.
12' Diagonal Yellow Line	144	L.F.
24' White Stop Line	159	L.F.
Left Turn Arrows	13	EA.

\*For Information Only

C:\w04\0011\road\rm03.sht  
 9/11/2006 1:42:25 PM

CITY OF WICHITA	
PAWNEE STREET MERIDIAN AVE. TO SENECA ST.	
PAVEMENT MARKING & SIGNING STA. 55+20.00 TO STA. 62+78.32	
WICHITA	KANSAS
DESIGNED: J.R.L.	DRAWN: D.A.W.
CHECKED: B.A.L.	DATE: 9/11/2006
SCALE: 1"=40'	SHEET NO: 54