




GRAPHIC SCALE FOR 1" = 100'

0.1" = 10'
1" = 100'

COUNTY	STATE	PROJECT NUMBER	FISCAL YEAR	SHEET NO.	TOTAL SHEETS
SEDGWICK	KANSAS	87 N-0237-01	2006	38	78

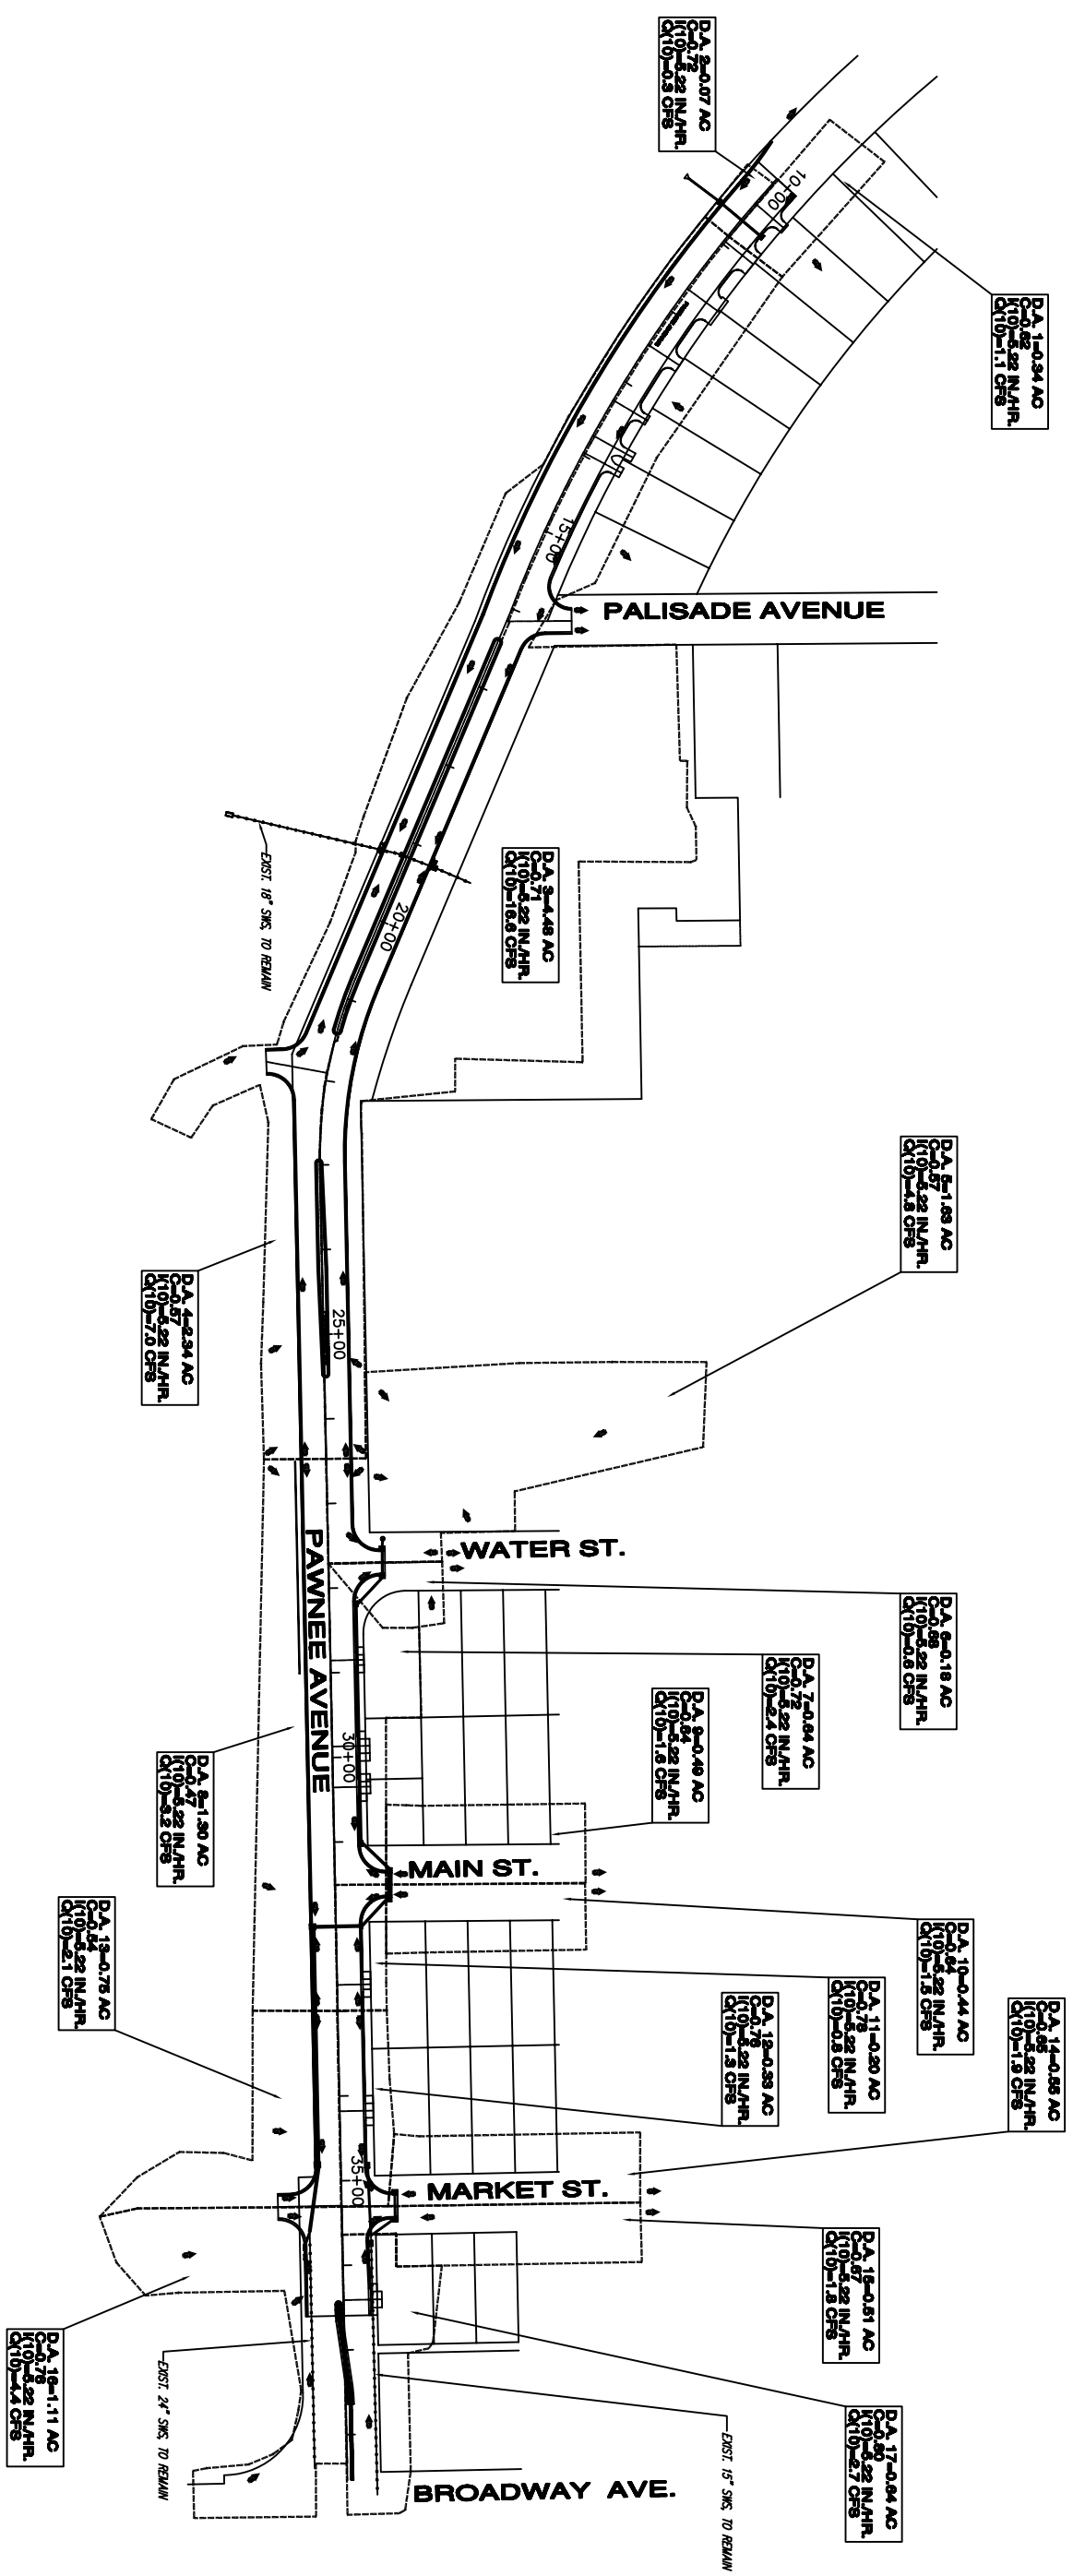

DRAINAGE AREA MAP

STREET IMPROVEMENTS IN PAWNEE, FROM PALISADE TO BROADWAY
City of Wichita, Kansas

YOUNG & ASSOCIATES, P.A.
Civil and Environmental Engineers

100 S. Georgie, Derby, KS 67037
Tele: (316)788-2552
Fax: (316)788-4408

COPYRIGHT 2006 BY YOUNG & ASSOCIATES, P.A. ALL RIGHTS RESERVED. THIS DRAWING IS THE PROPERTY OF YOUNG & ASSOCIATES, P.A. AND IS NOT TO BE REPRODUCED OR TRANSMITTED IN ANY FORM OR BY ANY MEANS, ELECTRONIC OR MECHANICAL, INCLUDING PHOTOCOPYING, RECORDING, OR BY ANY INFORMATION STORAGE AND RETRIEVAL SYSTEM, WITHOUT THE WRITTEN PERMISSION OF YOUNG & ASSOCIATES, P.A. THIS DRAWING IS THE PROPERTY OF YOUNG & ASSOCIATES, P.A. AND IS NOT TO BE REPRODUCED OR TRANSMITTED IN ANY FORM OR BY ANY MEANS, ELECTRONIC OR MECHANICAL, INCLUDING PHOTOCOPYING, RECORDING, OR BY ANY INFORMATION STORAGE AND RETRIEVAL SYSTEM, WITHOUT THE WRITTEN PERMISSION OF YOUNG & ASSOCIATES, P.A.

scale: 1" = 100'
drawn by: dds
checked by: cty
date: Mar. 2006
P/N: 04-179
REVISIONS:

Sheet No.
38 of 78