
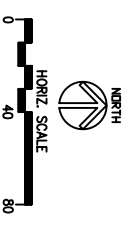


COUNTY	STATE	PROJECT NUMBER	FISCAL YEAR	SHEET NO.	TOTAL SHEETS
SEDGWICK	KANSAS	87 N-0237-01	2006	47	78

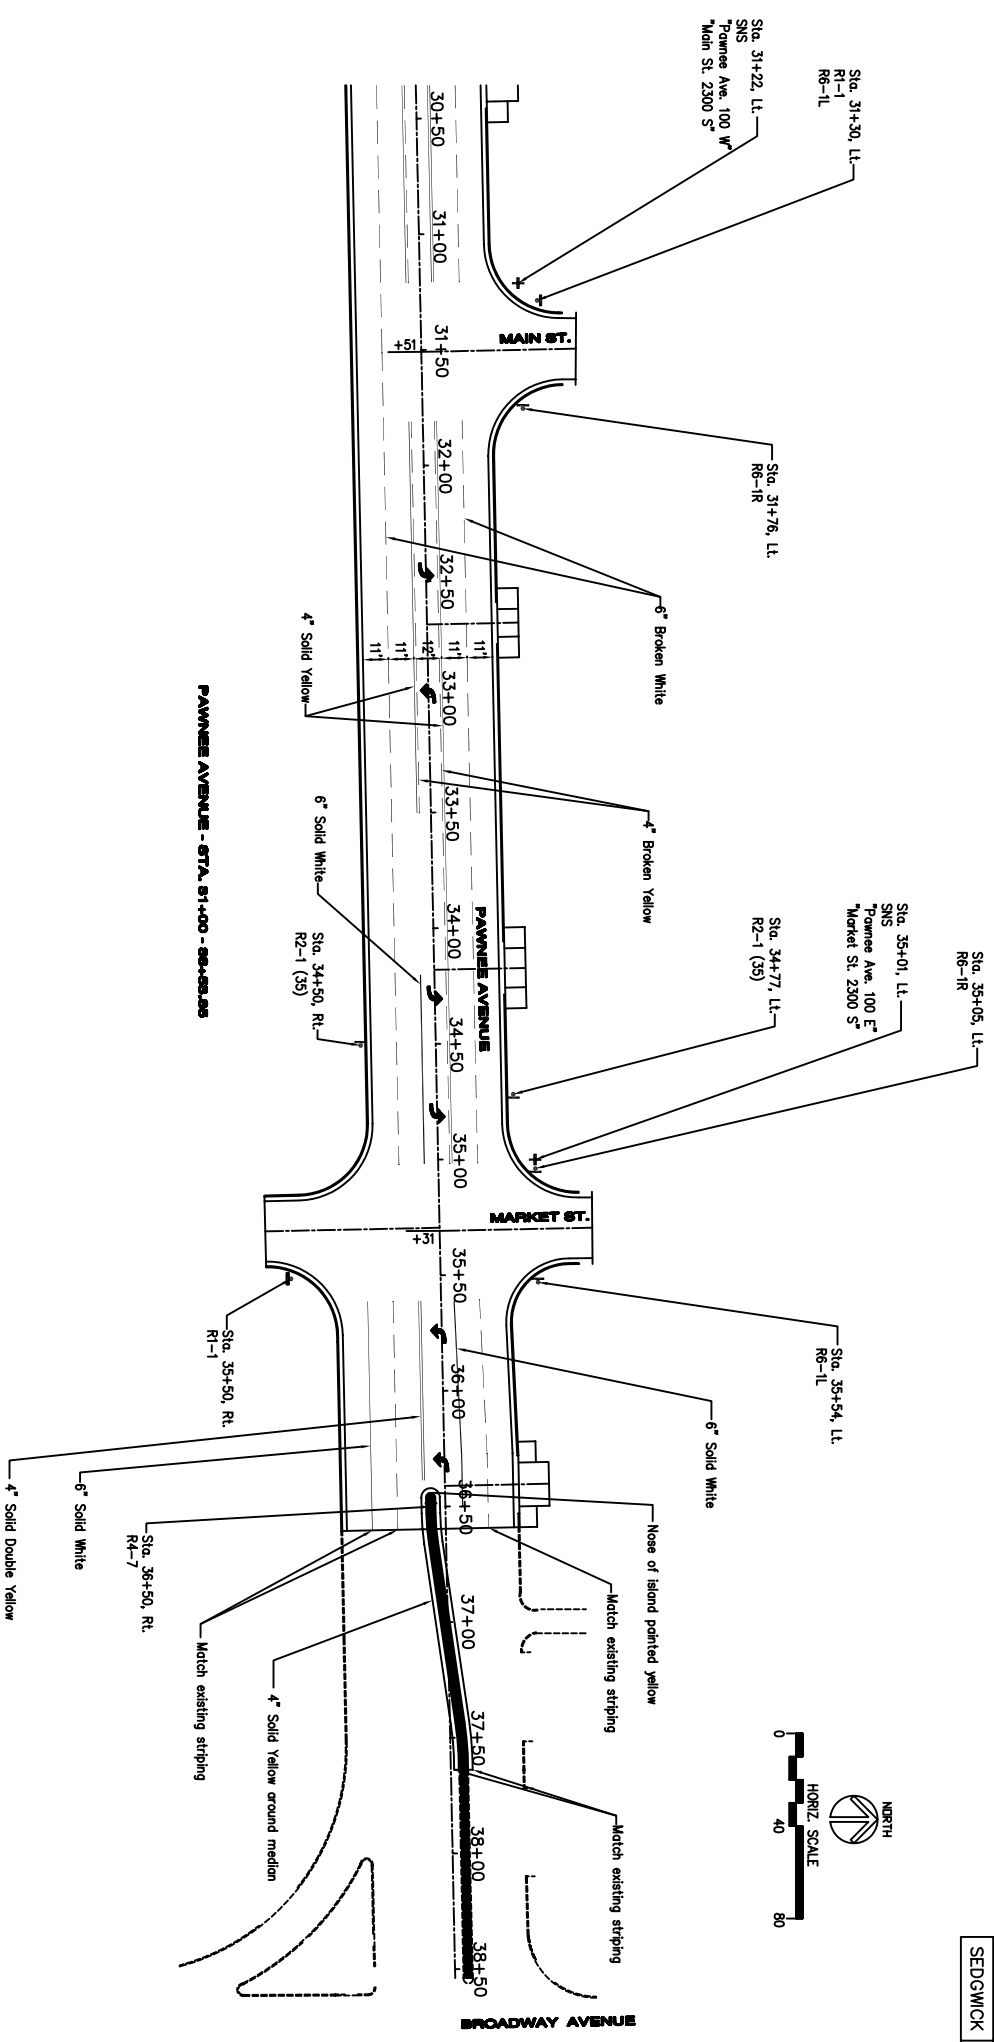

NOTES:


All single line dimensions to centerline of stripe.

All Double line dimensions to center of space between stripes. (See detail)

Existing marking shall be completely removed in all areas designated to receive new markings. Removal methods shall be approved by the Engineer. Removal of existing markings shall be Subsidiary to other items of work.

All markings on Concrete Pavement shall be thermoplastic with sealer glue applied prior to placement.

All existing signs in conflict with the proposed construction shall be removed by the Contractor and delivered to City of Wichita Public Works.

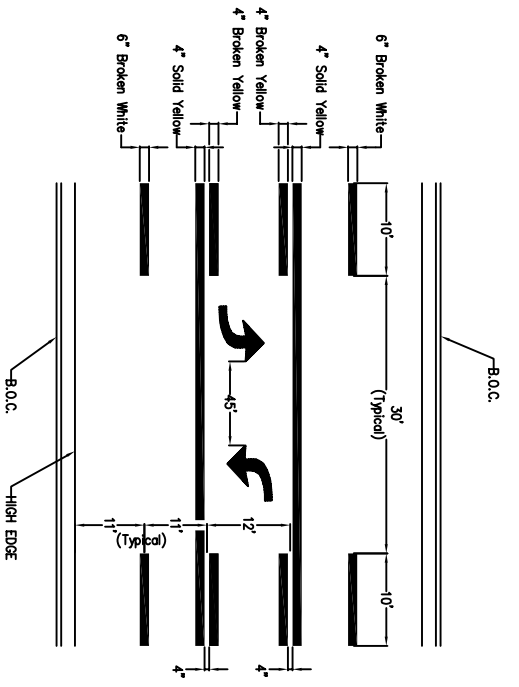

FIVE-LANE ROADWAY WITH CURB & GUTTER

PAWNEE AVENUE PAVEMENT MARKING PLAN

Paving & Storm Sewer Improvements
City of Wichita
Sedgwick County, Kansas

YOUNG & ASSOCIATES, P.A.
Civil and Environmental Engineers

100 S. Georgie, Derby, KS 67037
Tel: (316)788-2552
Fax: (316)788-4408

Copyright 2006, by Young & Associates, P.A. All rights reserved. Reproduction or translation in any form or by any means without the written permission of Young & Associates, P.A. This plan and design is the property of Young & Associates, P.A. the creator of the content. It covers neither past nor current Professional liability.

scale: as noted
drawn by: dds
checked by: cry
date: Mar. 2006
P/N: 04-179
revisions: