



KANSAS DEPARTMENT OF TRANSPORTATION
 TYLER ROAD
 TYPICAL SECTIONS

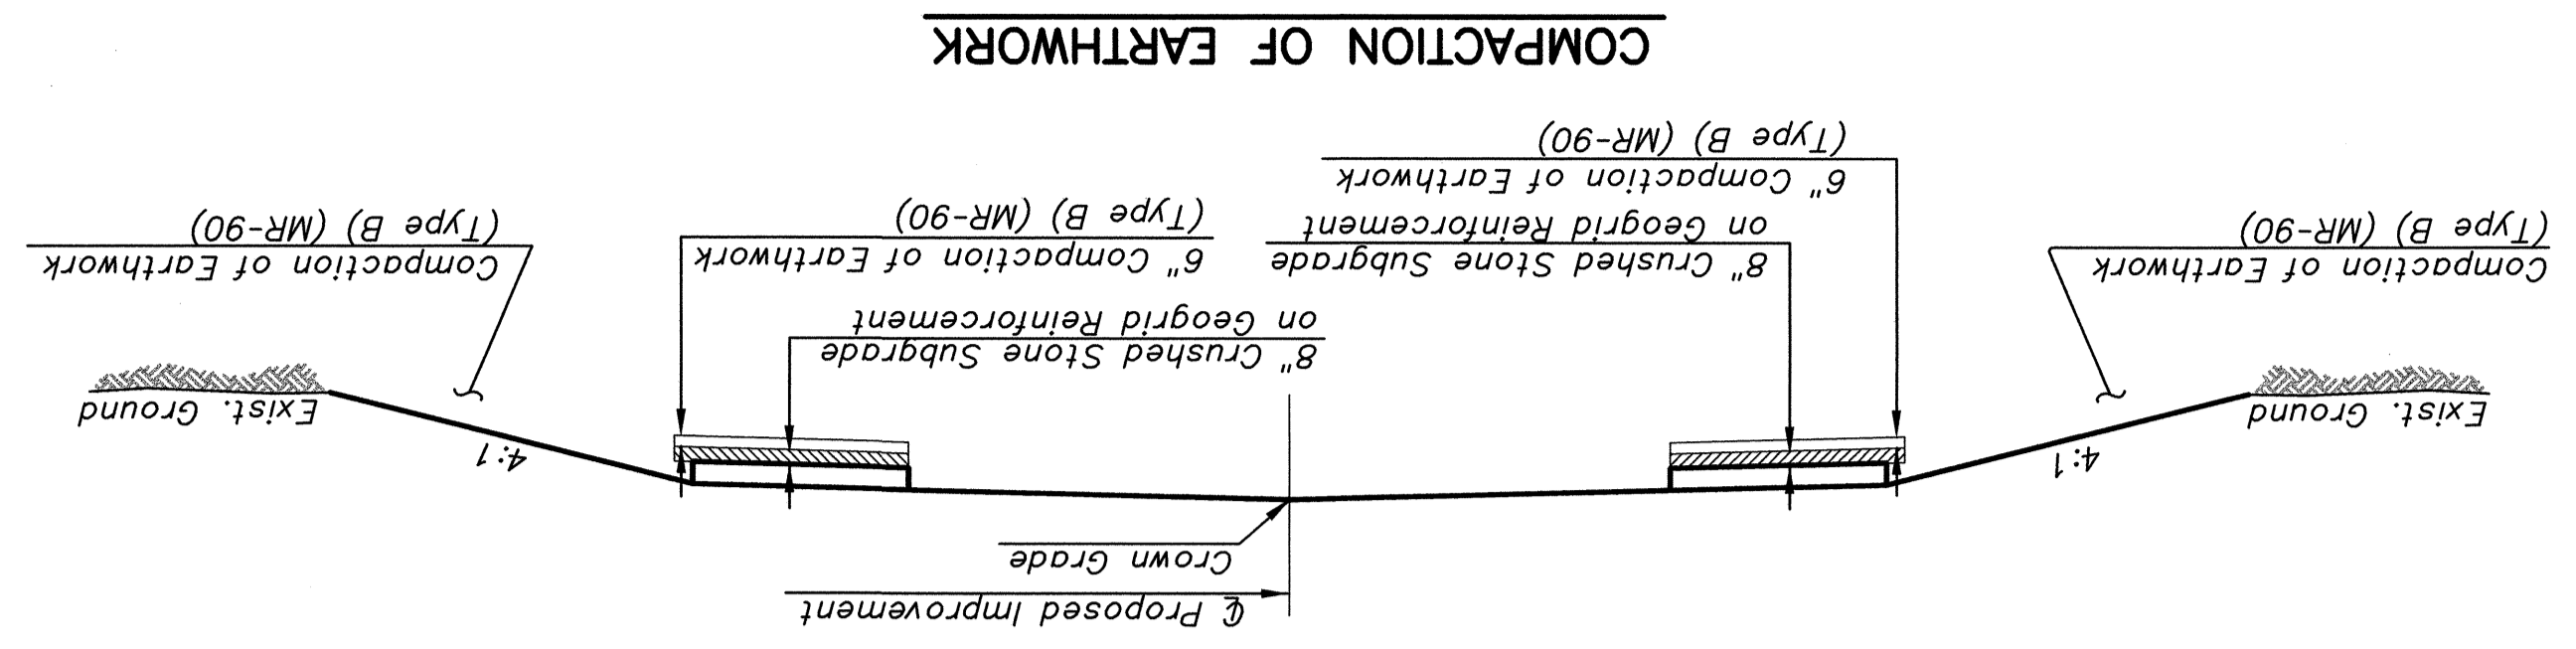


- ③ Varies from Sta. 601+45.94 Lt. to Sta. 603+44.96 Lt., See Guardrance Plan.
- ④ Varies from Sta. 600+91.75 Rt. to Sta. 603+28.15 Rt., See Guardrance Plan.
- ⑤ Varies from 12'-0" at Sta. 602+08.15 to 0.92' at Sta. 603+08.15, Match Existing between 603+08.15 and 603+40.87.
- ⑥ Varies from 8.13' at Sta. 600+36.47 to 0.41' at Sta. 603+08.15, Match Existing between 603+08.15 and 603+32.60.


TYPICAL SECTION
 Sta. 600+36.47 to Sta. 603+36.66

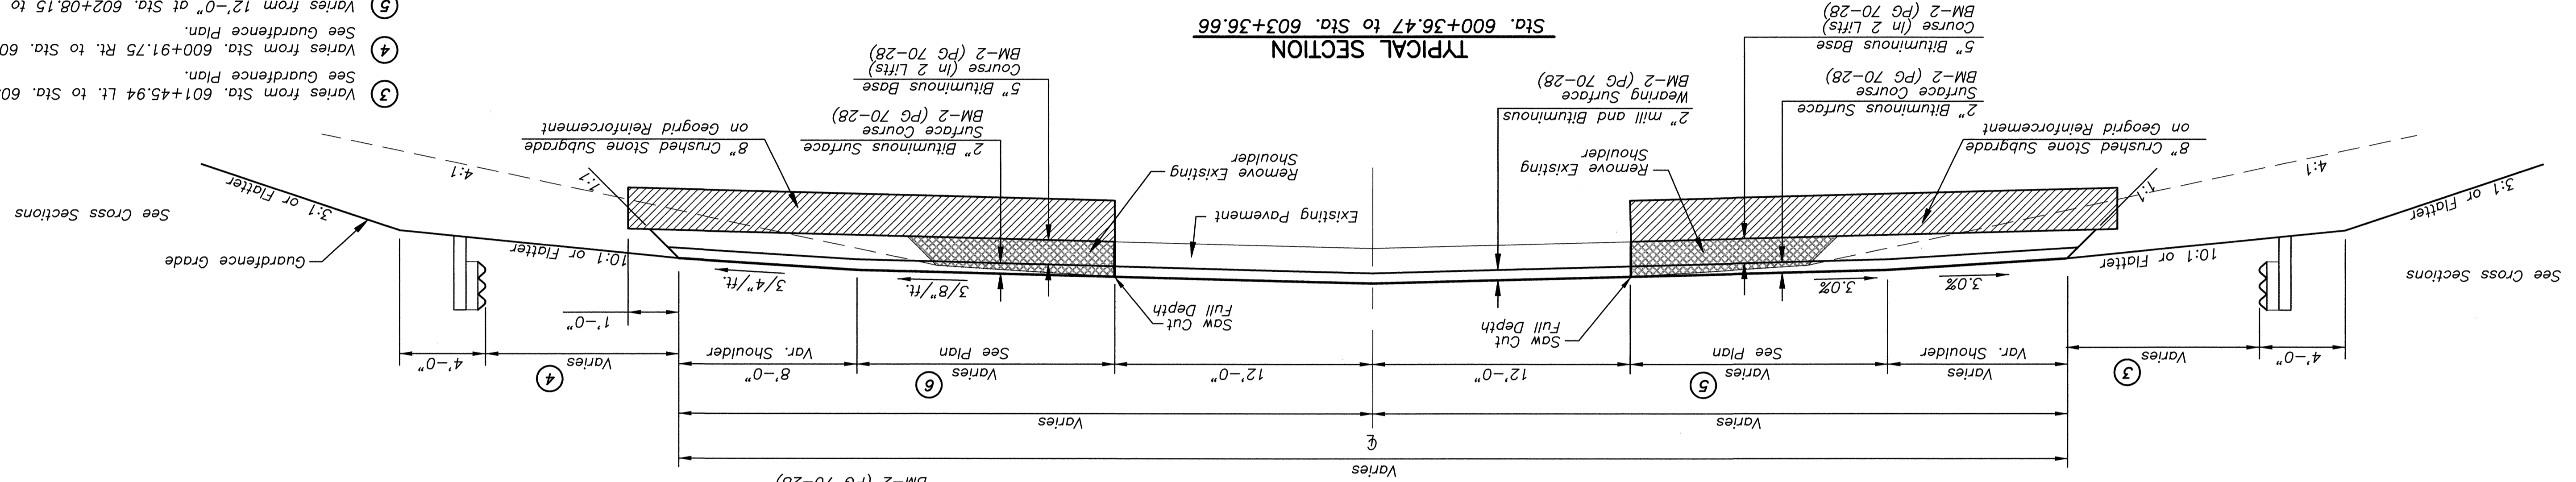

TYPICAL SECTION
 Sta. 598+68.87 to Sta. 600+36.47

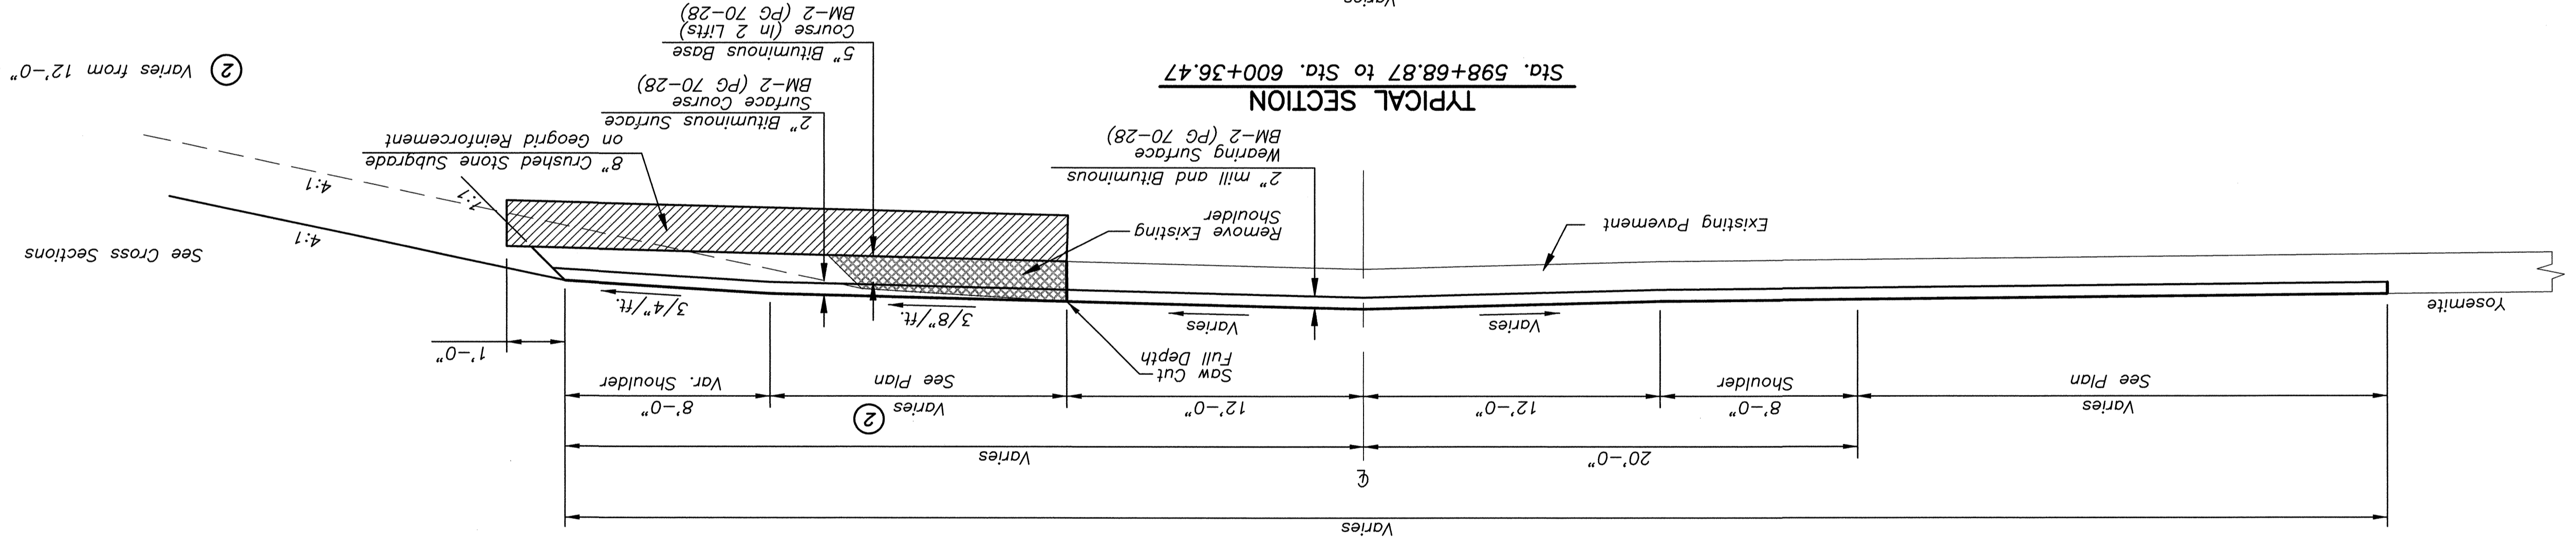

TYPICAL SECTION
 Sta. 594+88.15 to Sta. 598+68.87

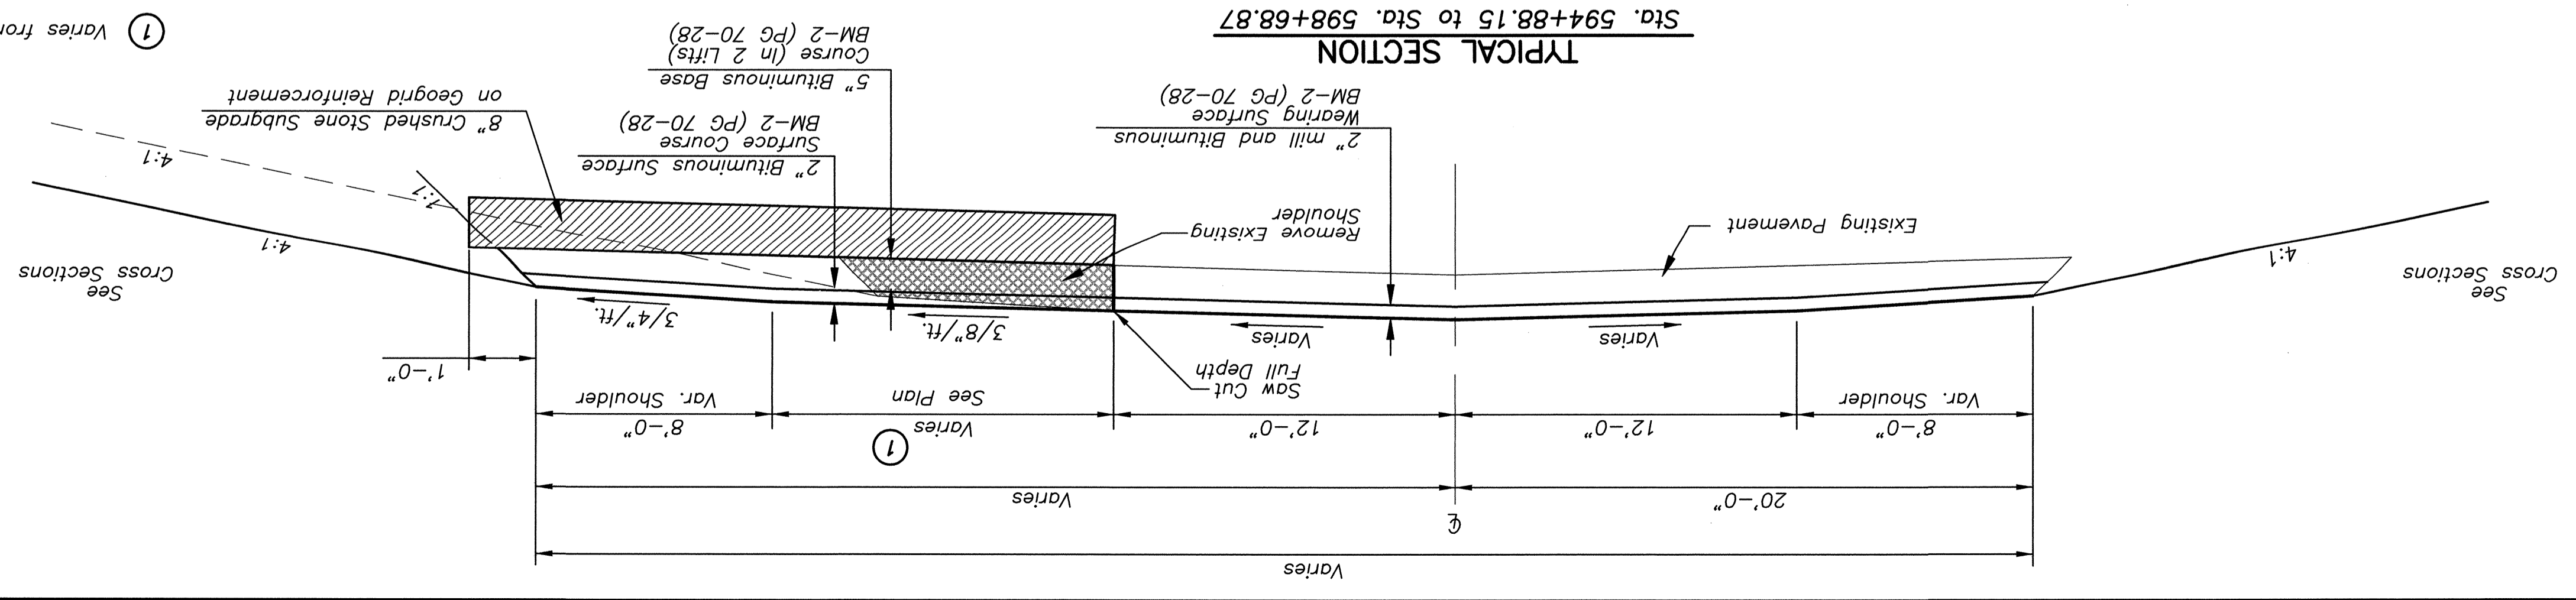

STATE	KANSAS
PROJECT NO.	87 N-0239-01
YEAR	2004
SHEET NO.	2
TOTAL SHEETS	47

DATE	
BY	
REFERENCES CHECKED	
REFERENCES NOTED	