


**STORM WATER SEWER  
MONARCH LANDING ADDITION  
PHASE 1**

**LINES 7 & 8**  
SHEET TITLE  
468-84319  
PROJECT NUMBER


DESIGN BY *DFL*  
DRAWN BY *SMS/DMU*  
CHECKED BY *GJA*

ISSUED *February 07*  
REVISED



SHEET NO.  
**13 of 26**

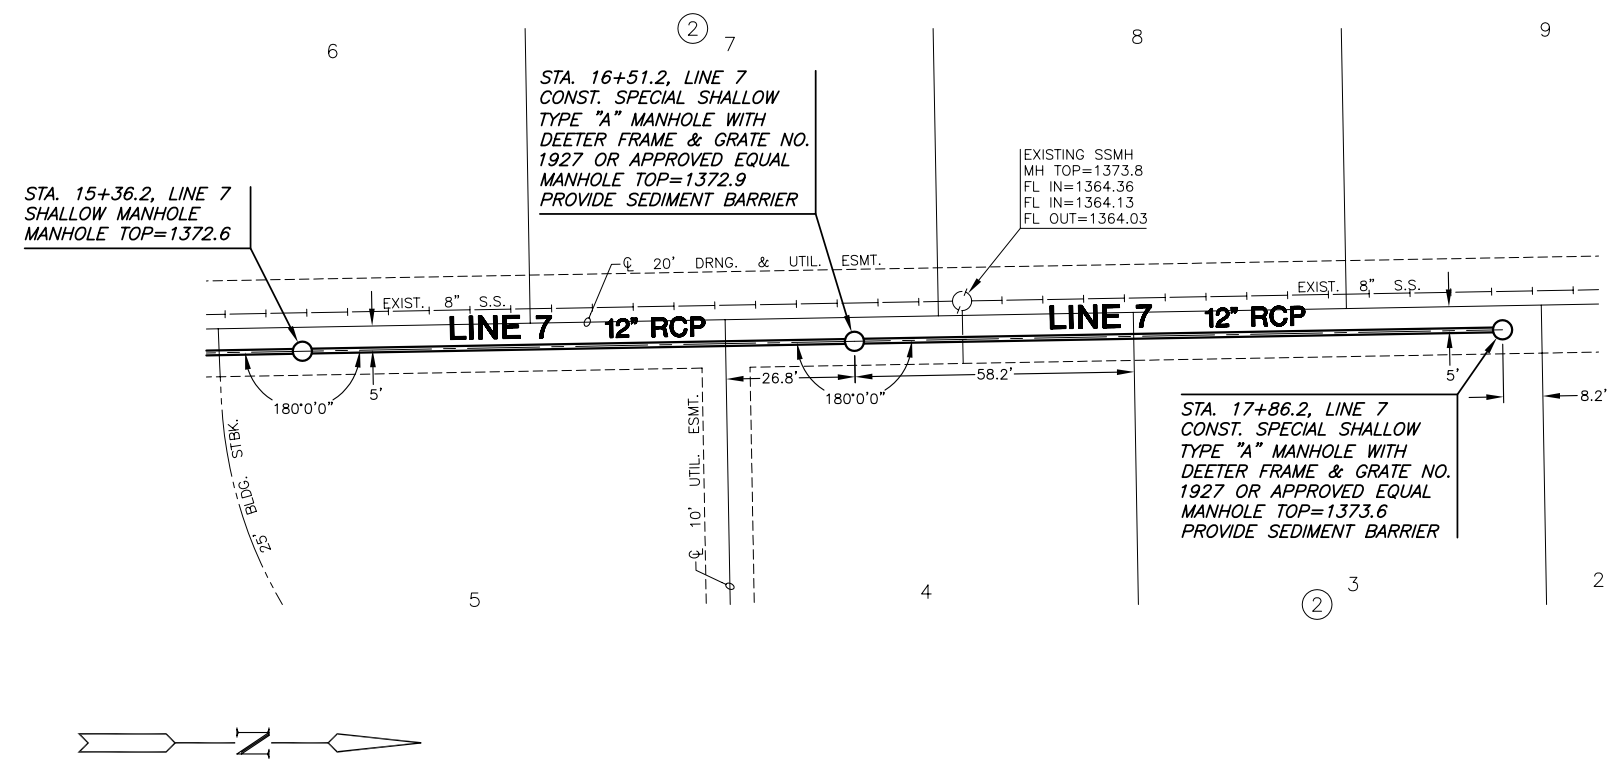


**PLAN LINE 7**

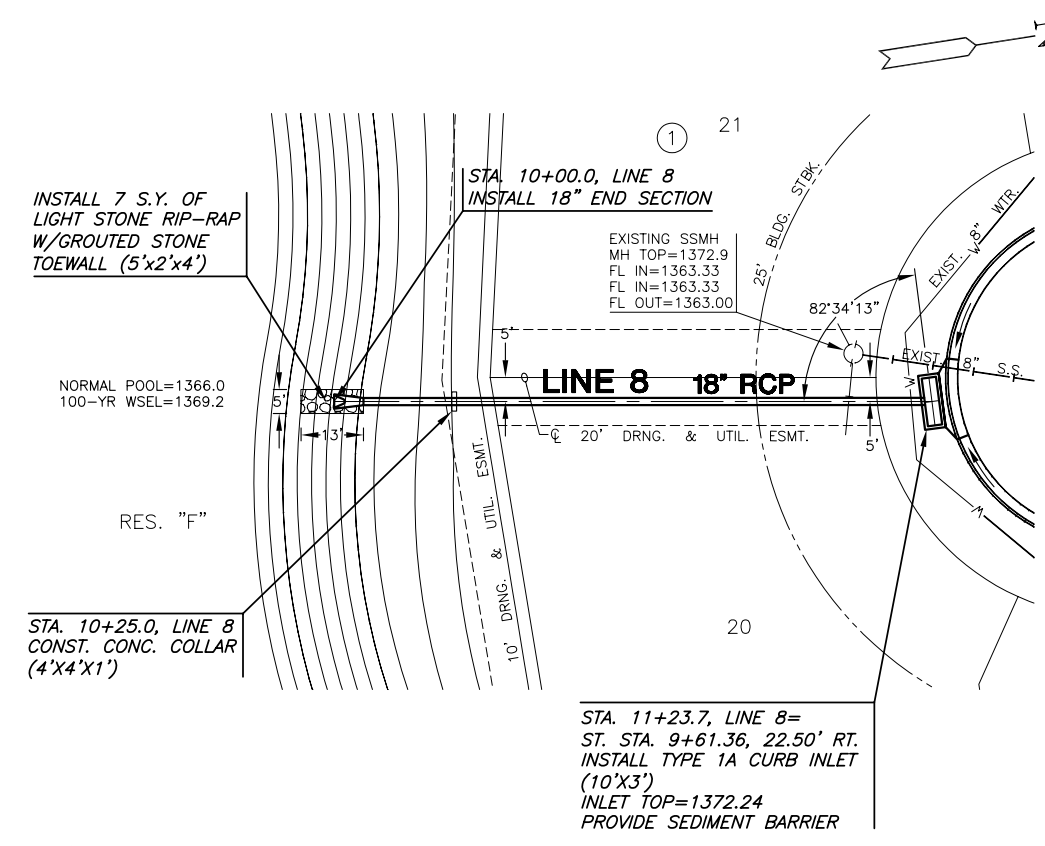

**PLAN LINE 8**

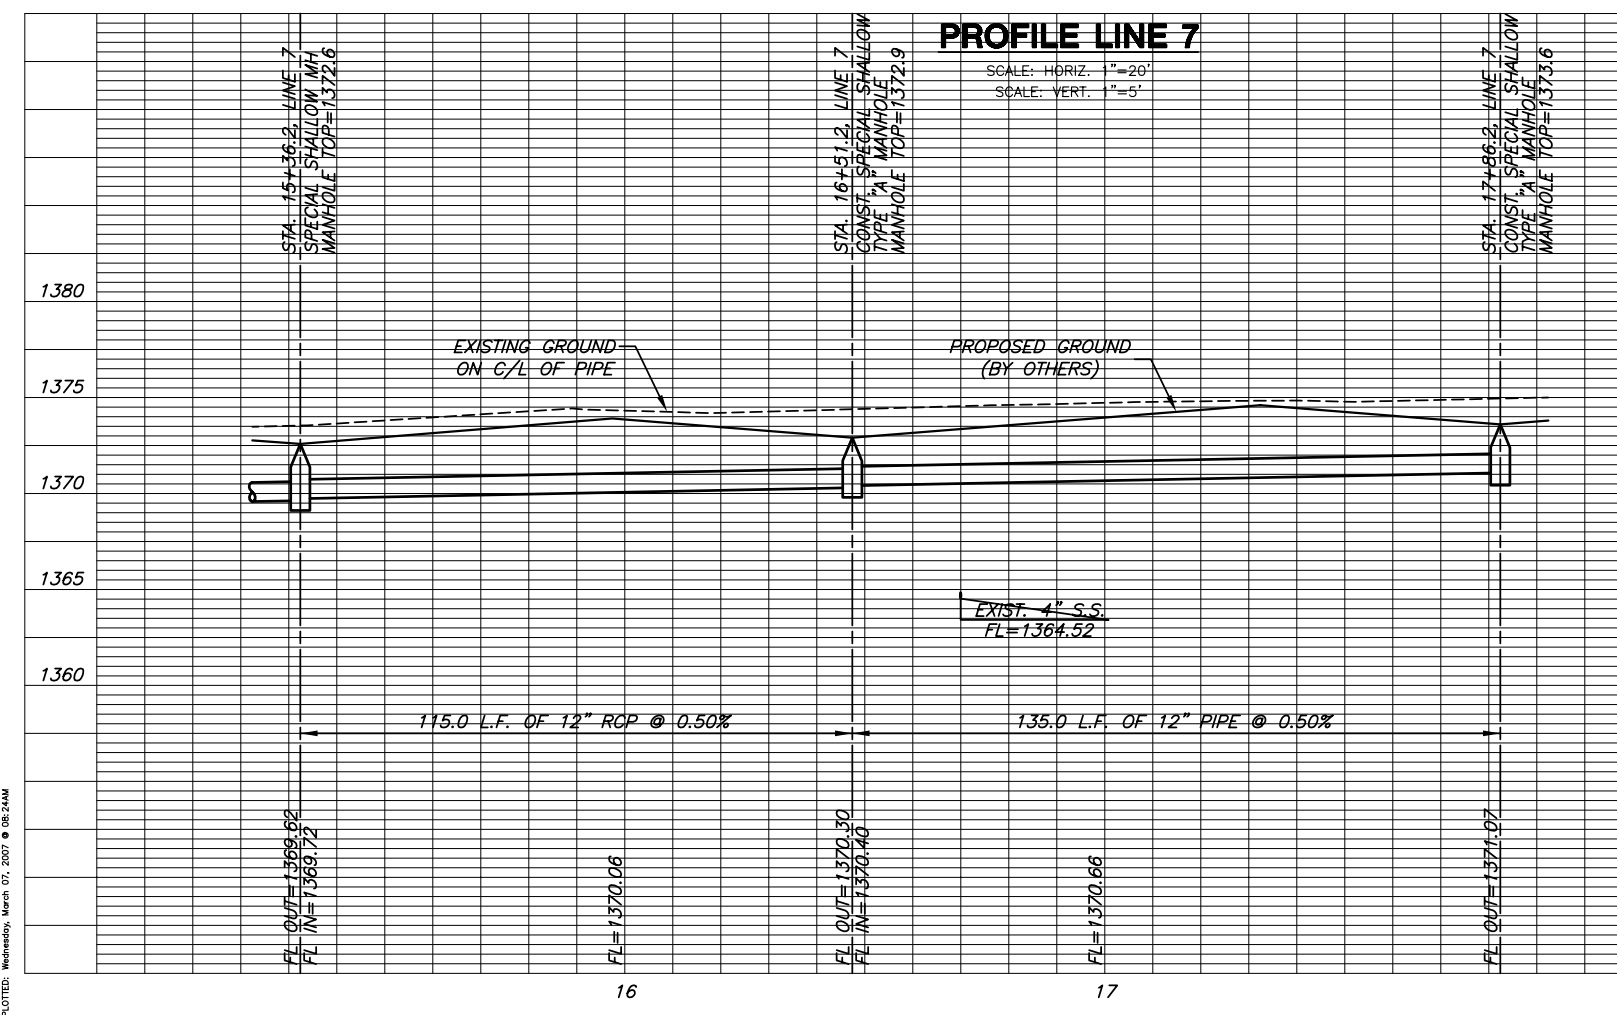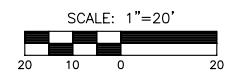

**PROFILE LINE 7**

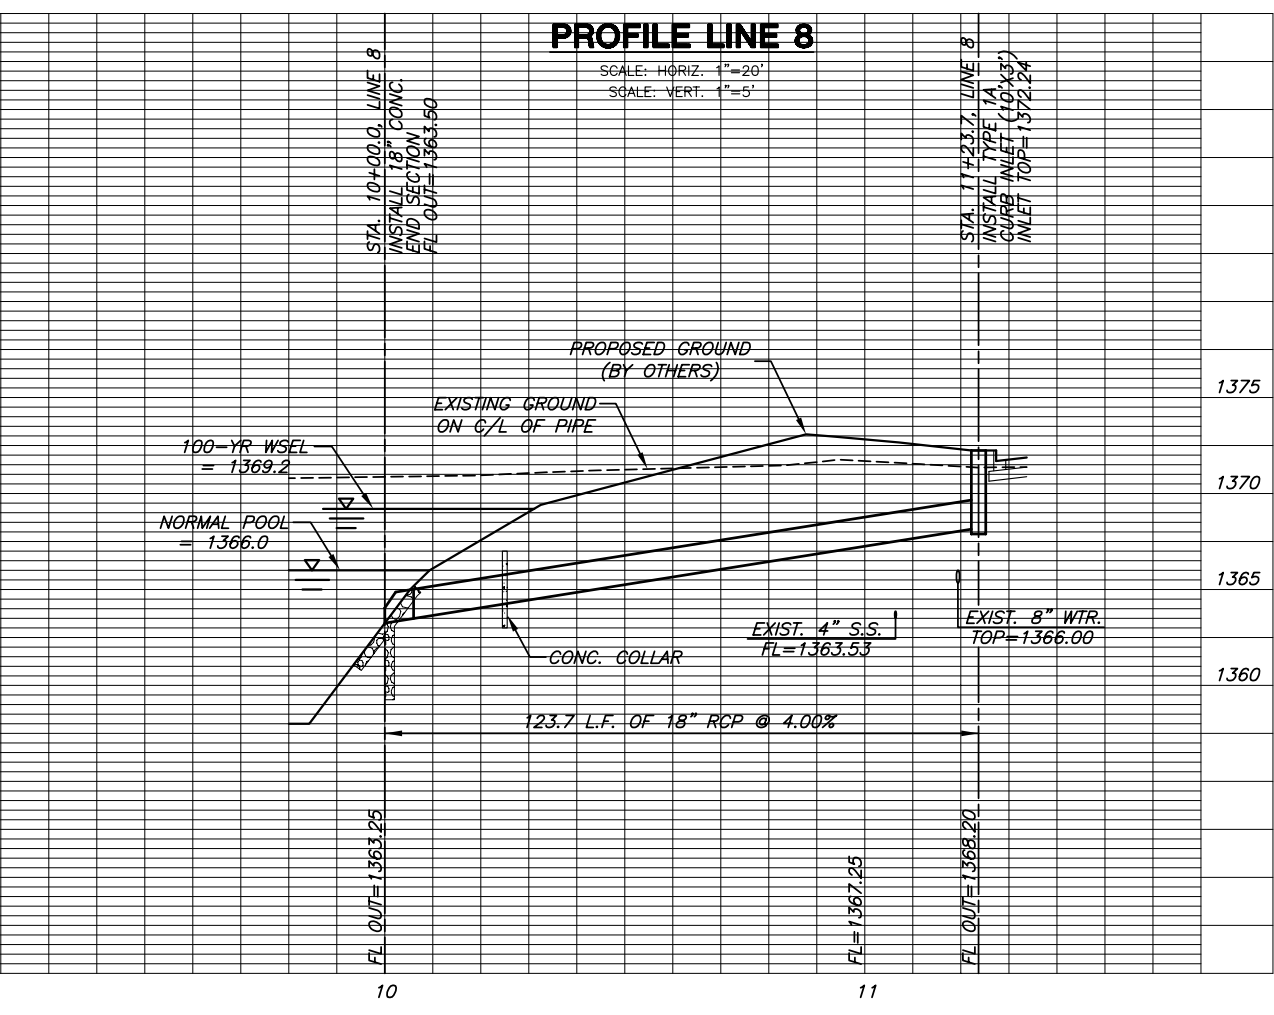

**PROFILE LINE 8**