



**STORM WATER SEWER
MONARCH LANDING ADDITION
PHASE 1**

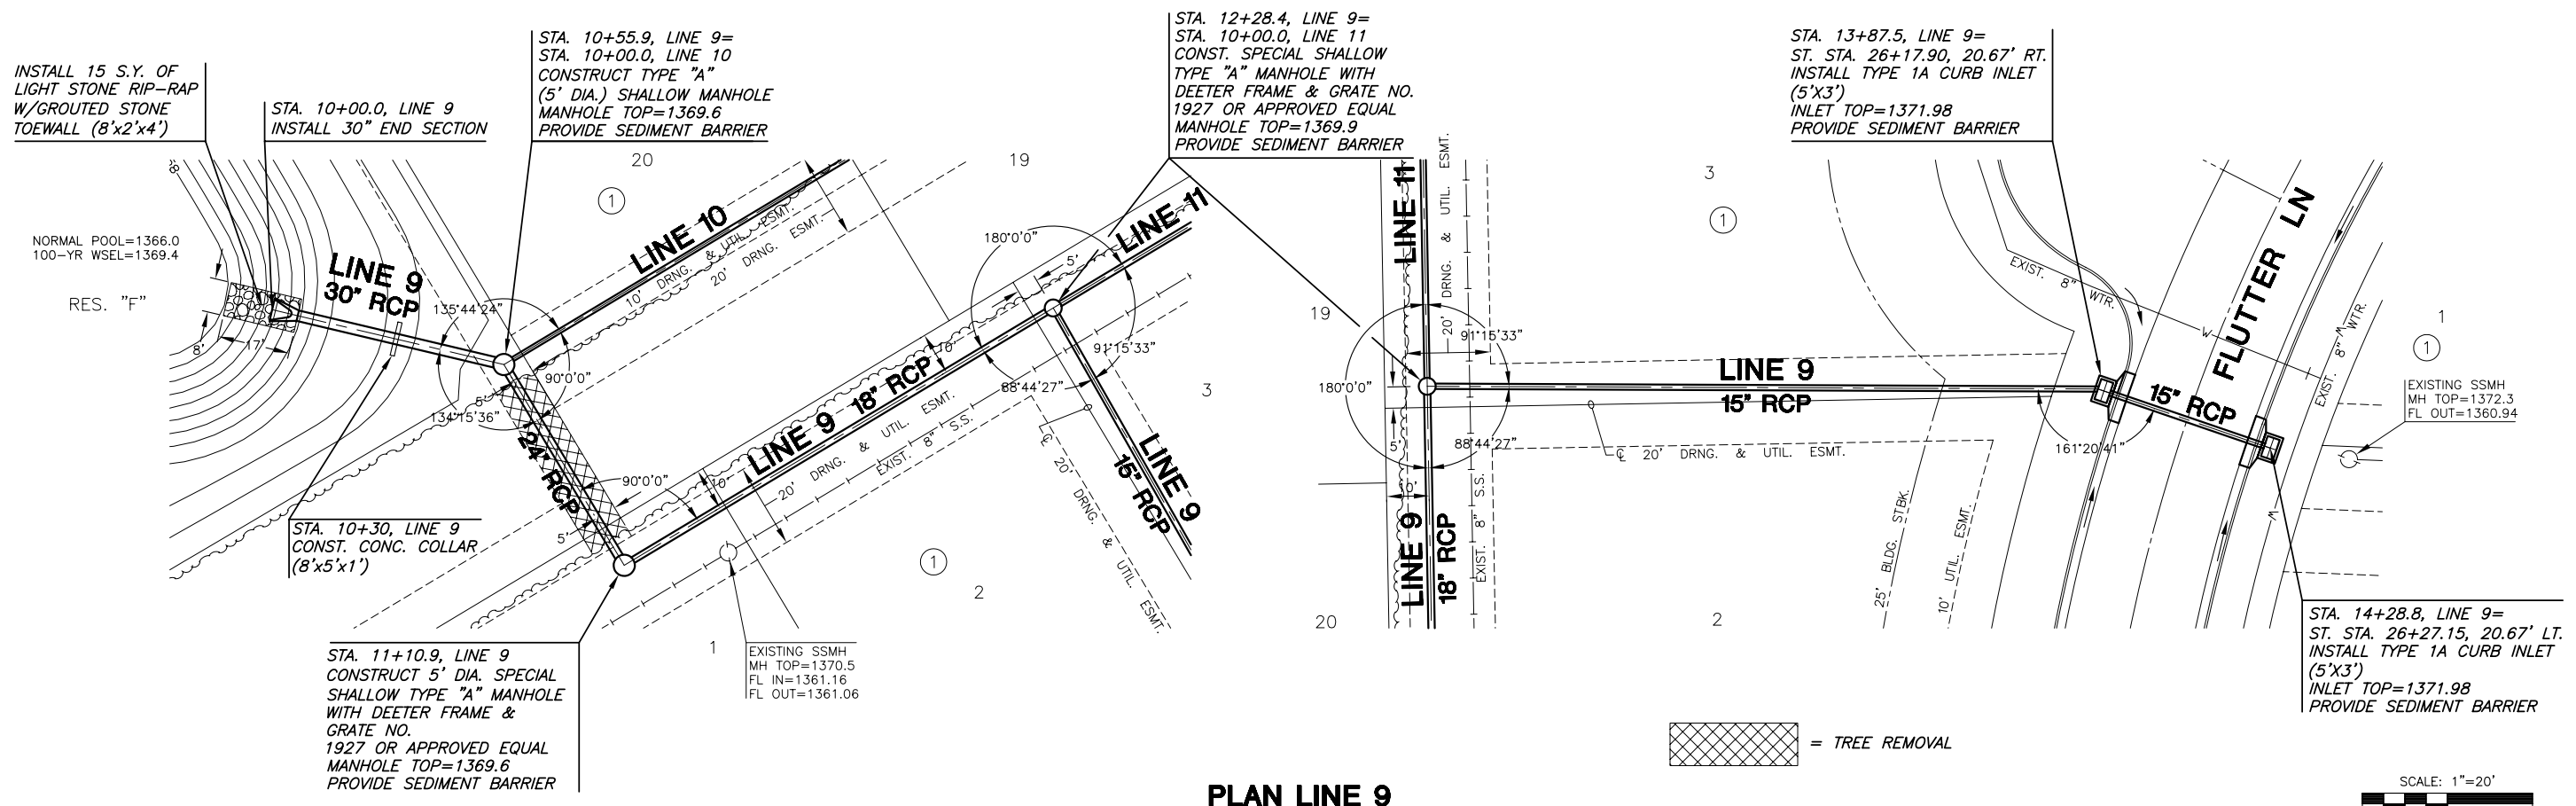

PLAN LINE 9

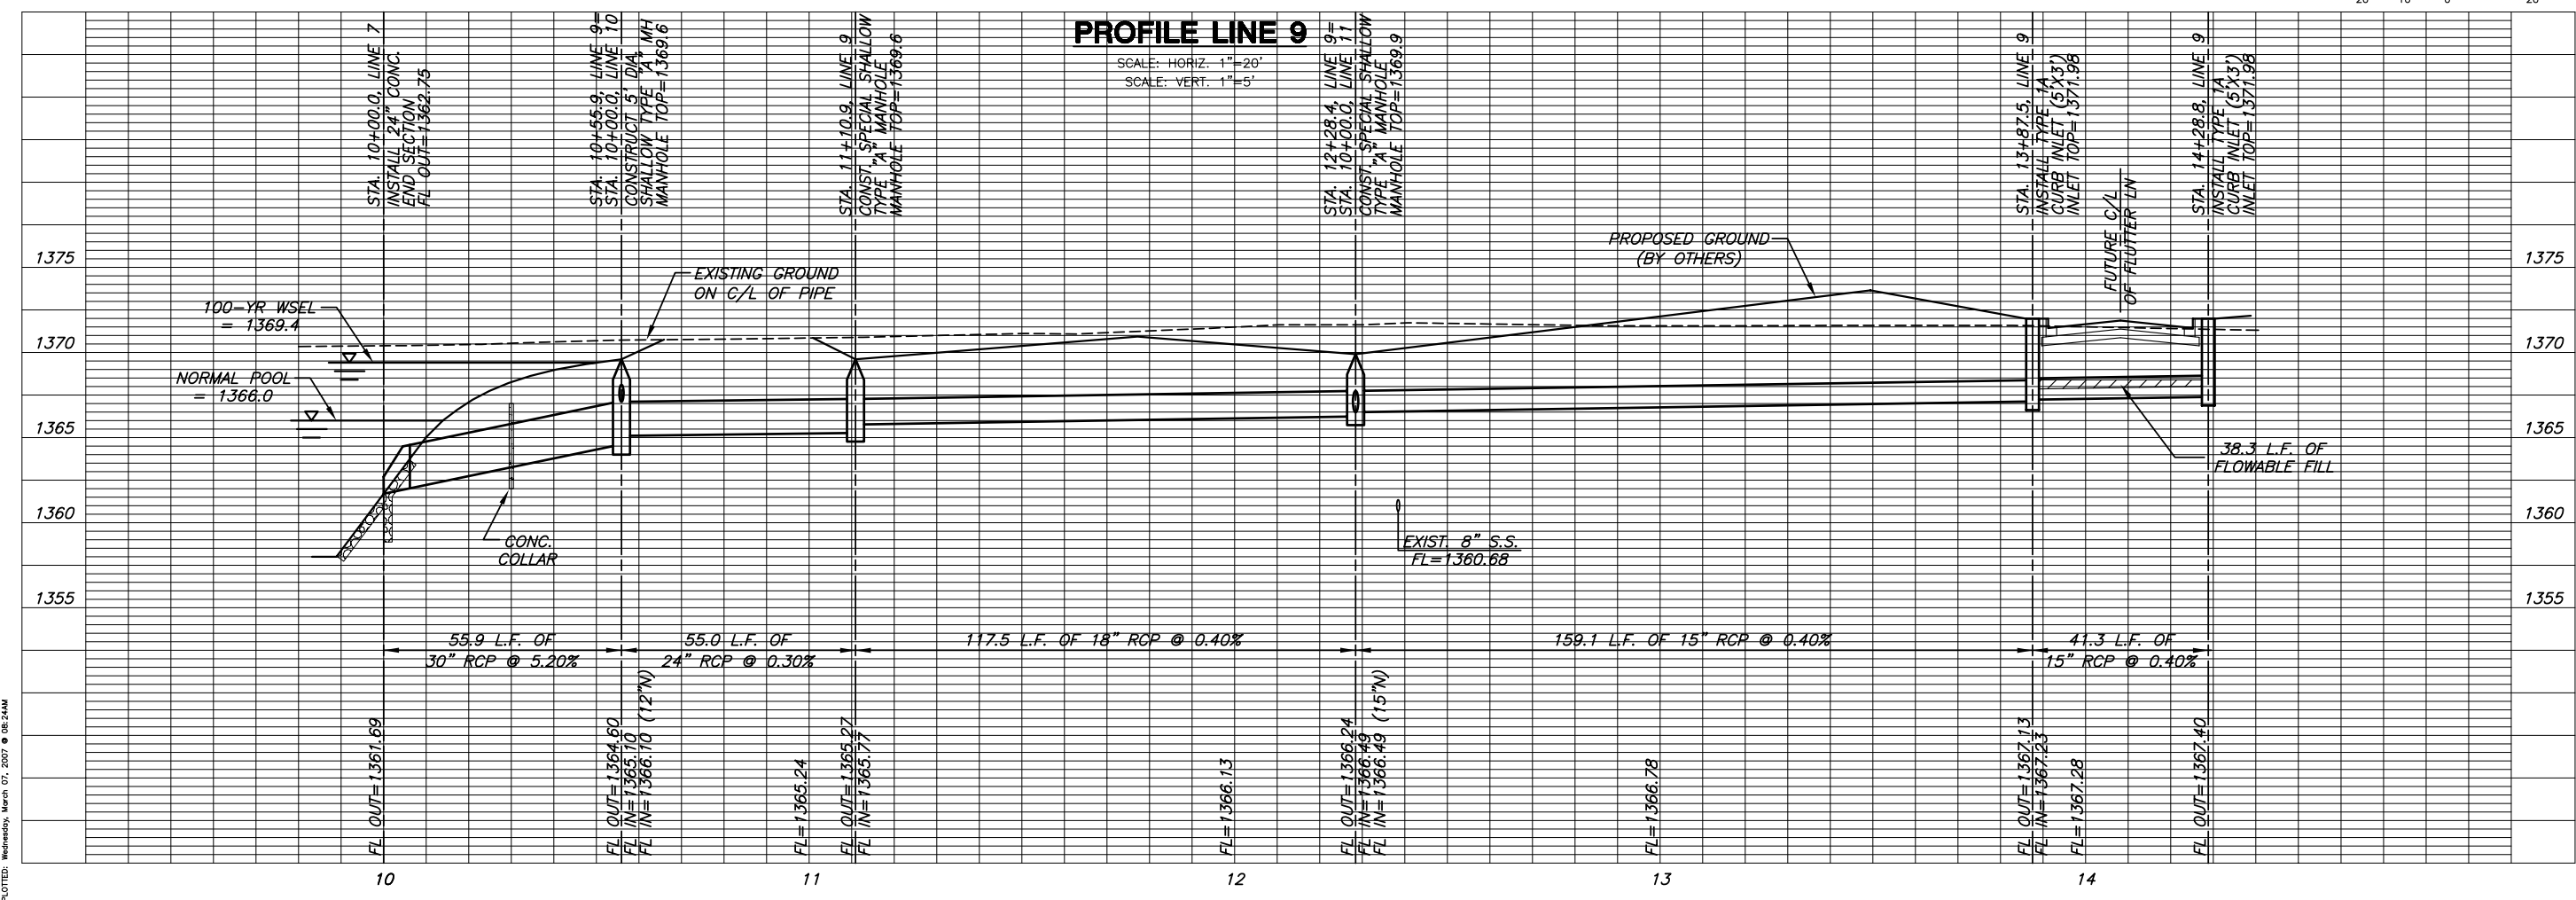

PROFILE LINE 9

PLOTTER: Wednesday, March 07, 2007 @ 09:54AM

J:\CIVIL\06201\DWG\SW\SPH1\06201_L09.DWG

LINE 9
SHEET TITLE
468-84319
PROJECT NUMBER

DESIGN BY: DFL
DRAWN BY: SMS/DMU
CHECKED BY: GJA

ISSUED: February 07
REVISED:

SHEET NO.
14 of 26