


**STORM WATER SEWER
MONARCH LANDING ADDITION
PHASE 1**

LINE 11
SHEET TITLE
468-84319
PROJECT NUMBER


DESIGN BY *DFL*
DRAWN BY *SMS/DMU*
CHECKED BY *GJA*

ISSUED *February 07*
REVISED

SHEET NO.
17 of 26

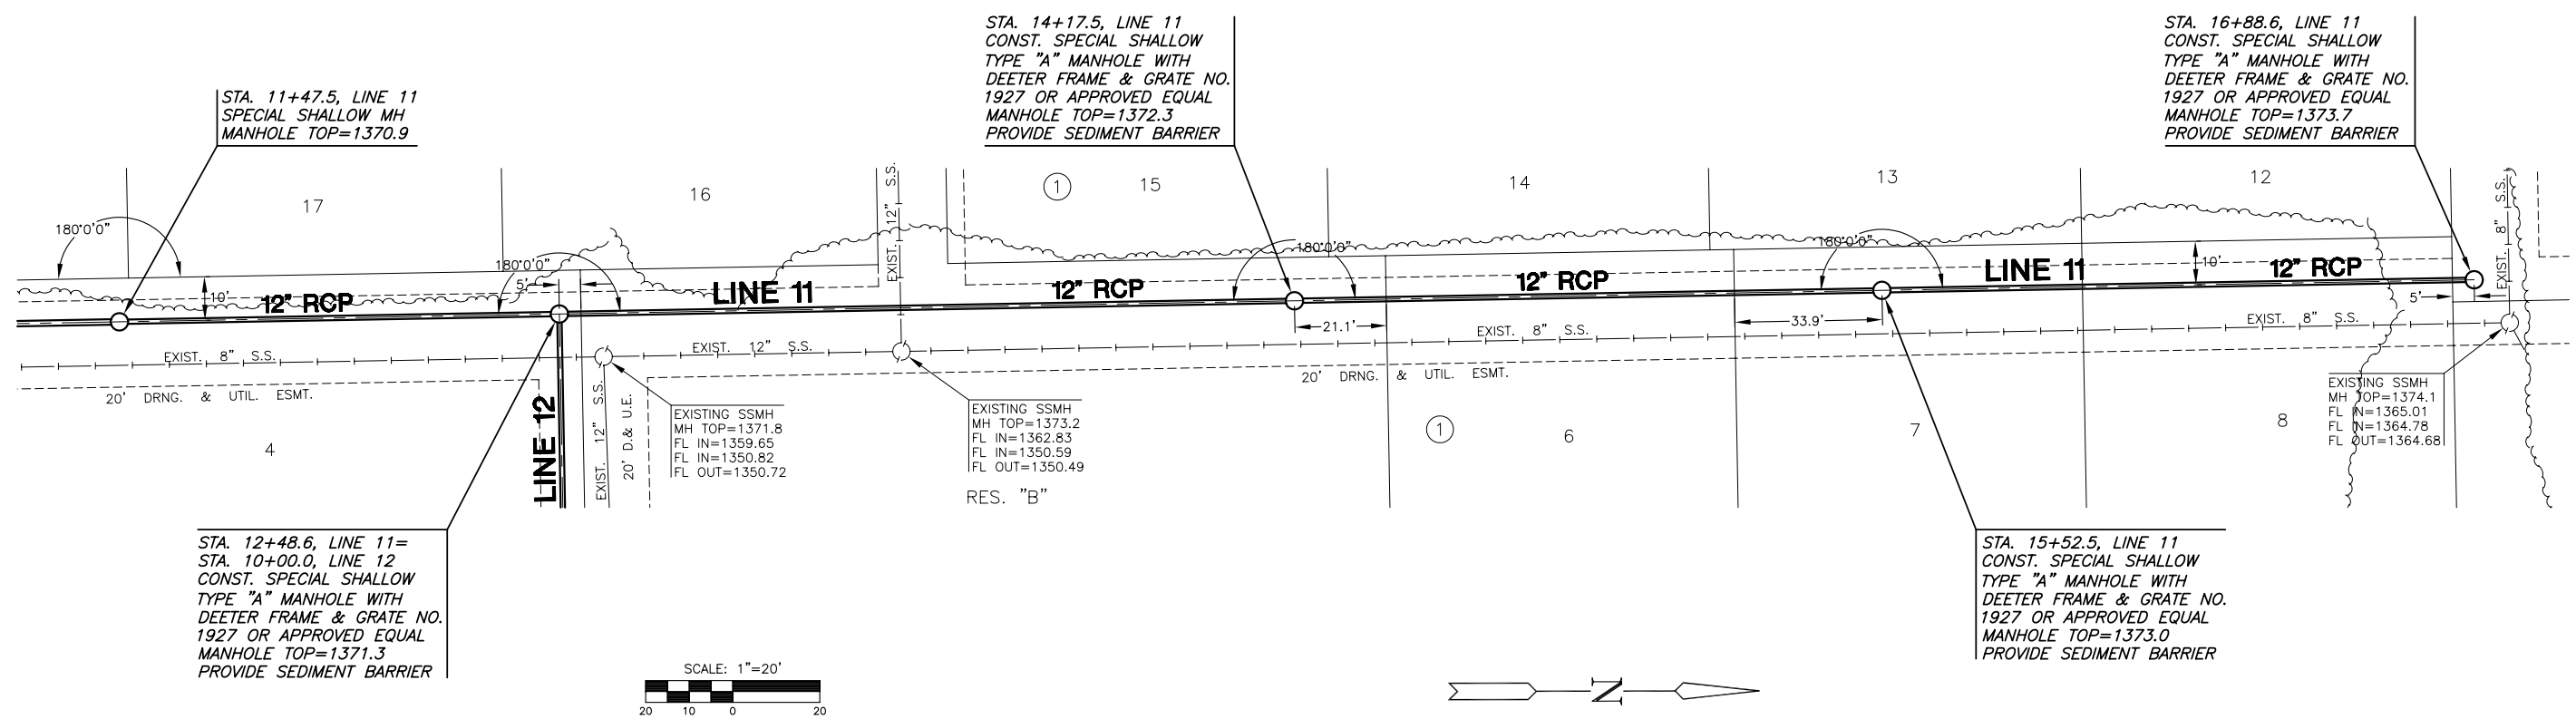

PLAN LINE 11

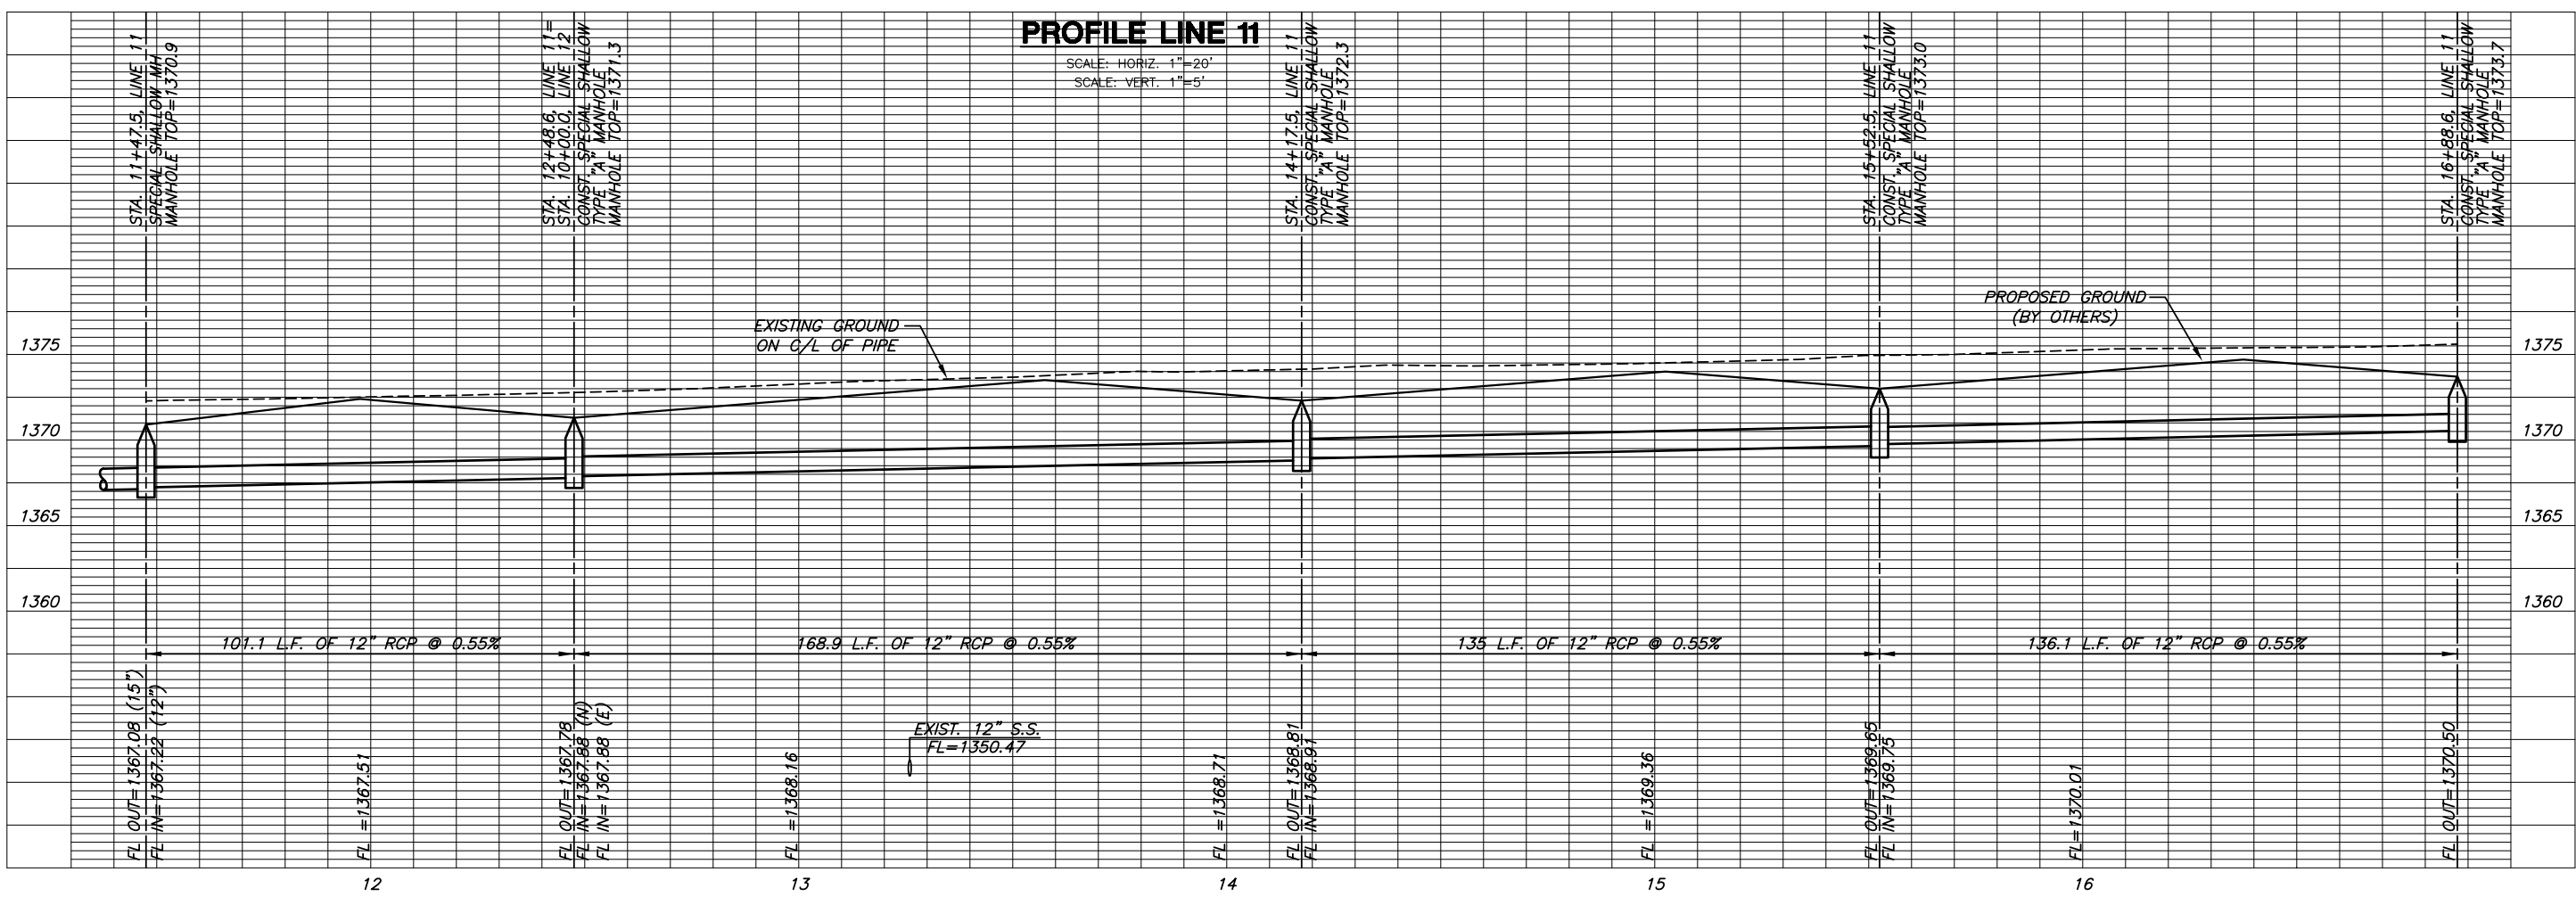

PROFILE LINE 11

PLOTTED: Wednesday, March 07, 2007 @ 08:25AM

J:\CIVIL\06201\DWG\SW\PH1\06201_D12.DWG