


FHWA REGION NO.	STATE	PROJECT NUMBER	FISCAL YEAR	SHEET NUMBER	TOTAL SHEETS
7	KANSAS	87N-0385-01	2006	38	43



SCALE 1" = 20'
IRON = •

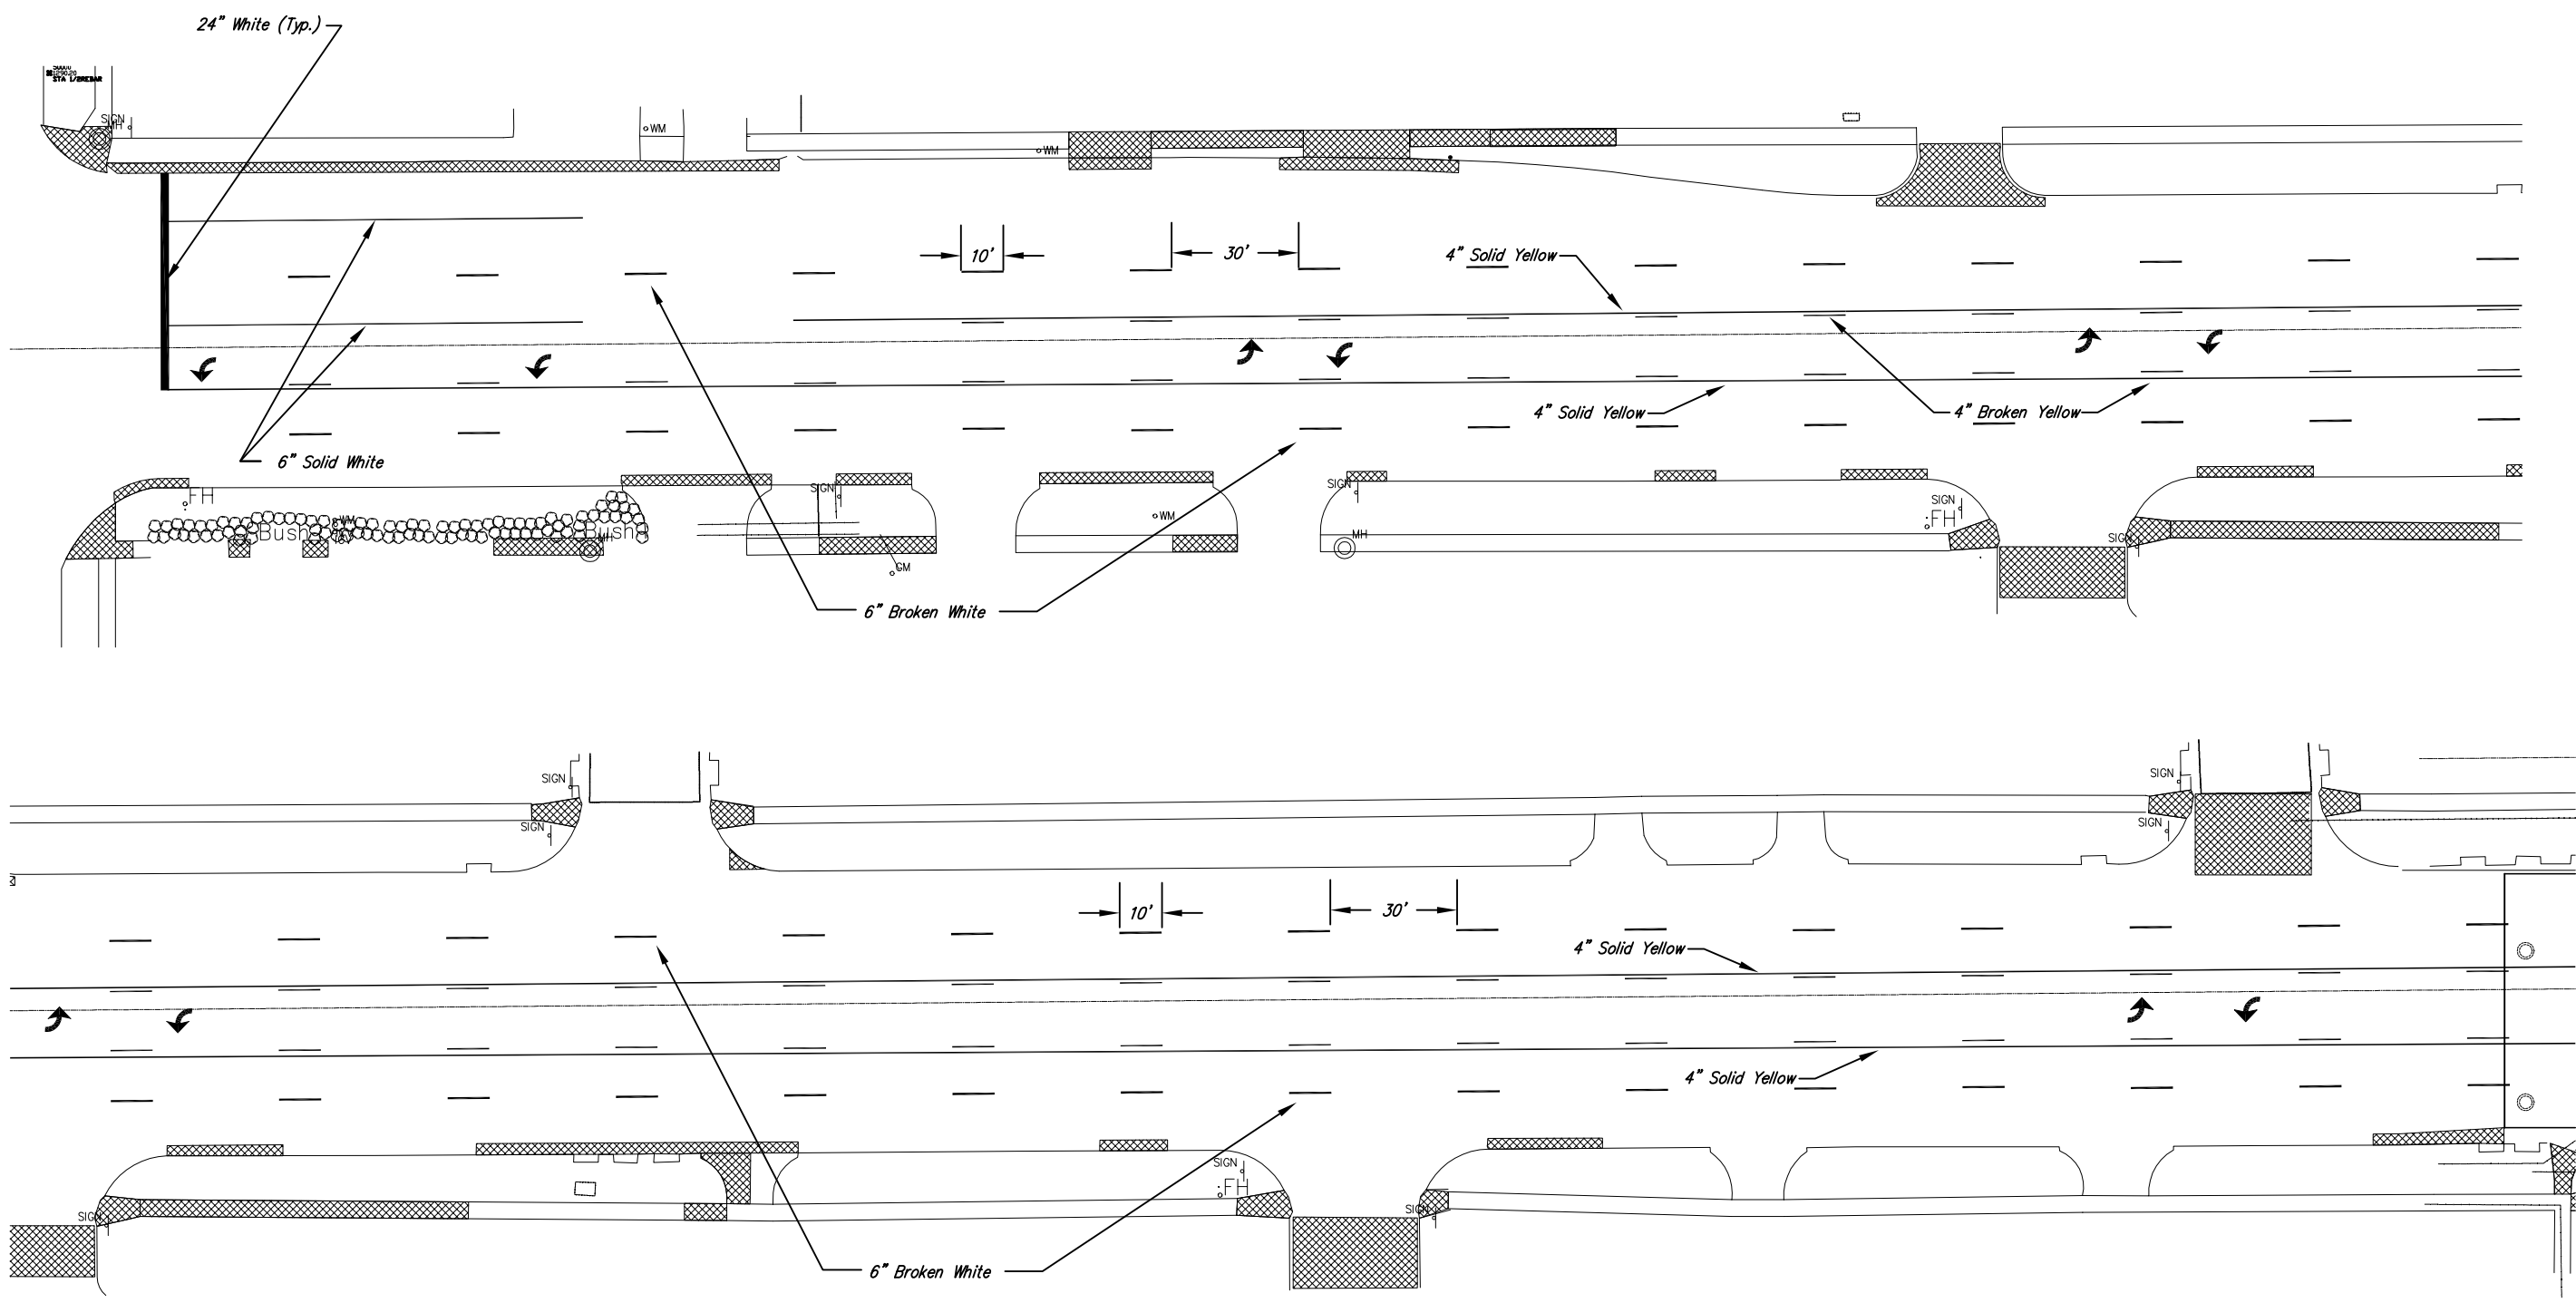

Pawnee and McLean Improvements PAWNEE PAVEMENT MARKINGS WICHITA, KANSAS		DESIGN: PDC DRAWN: PDC REVIEW: 6/11/06 UTILITY:	SHEET 38 OF 43	
 Ruggles & Bohm, P.A. Engineering, Surveying, Land Planning 924 North Main Wichita, Kansas 67203 www.rbkansas.com (316) 264-8008 (316) 264-4621 fax E-mail: info@rbkansas.com				DRAWING FILE: Traffic Control