



F.H.W.A. REGION NO.	STATE	PROJECT NO.	YEAR	SHEET NO.	TOTAL SHEETS
7	KANSAS	54-87 K-8258-07	2004	16	101




DATE	BY

REFERENCE NOTED	REFERENCE CHECKED

SCALE: 1:200

- K.J. - Longitudinal Key Joint (No Tie Bar)
- - - - - Longitudinal Joint (With Tie Bar)
- - - - - Contraction Joint
- Contraction Joints at 5 m Spacing Typical
-  Approach Slab
-  Solid Interlocking Concrete Paving Units

NOTE:
ALL CONTRACTION JOINTS IN CURVES ARE MEASURED AT CENTERLINE EXCEPT CONTRACTION JOINTS IN FRONTAGE ROADS ARE MEASURED AT BASELINE. CONTRACTION JOINTS ARE RADIAL TO CURVE UNLESS OTHERWISE NOTED.

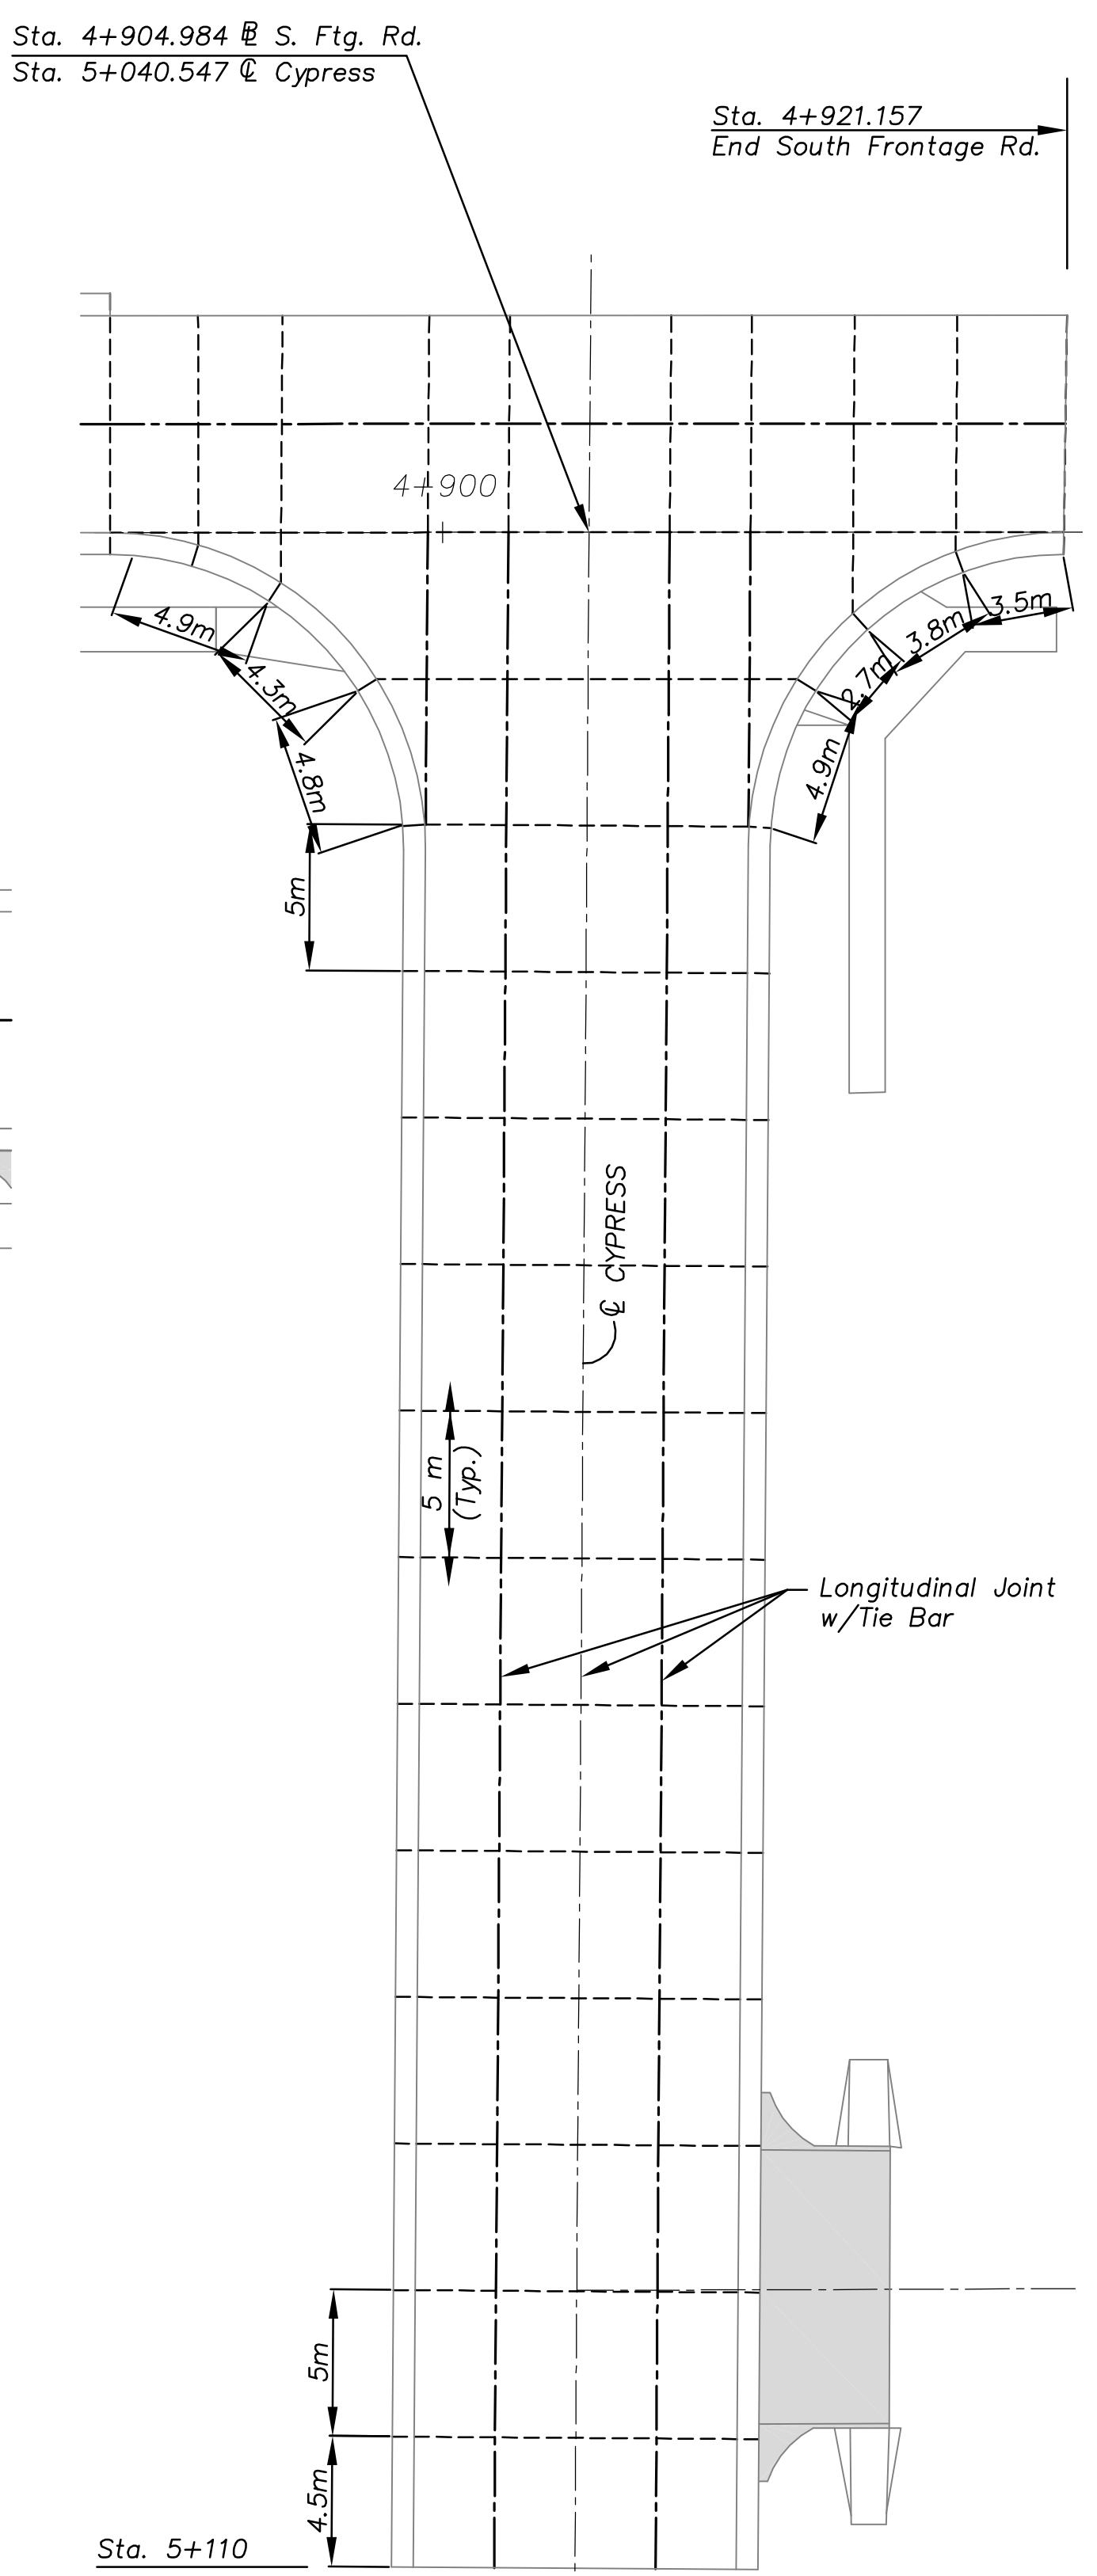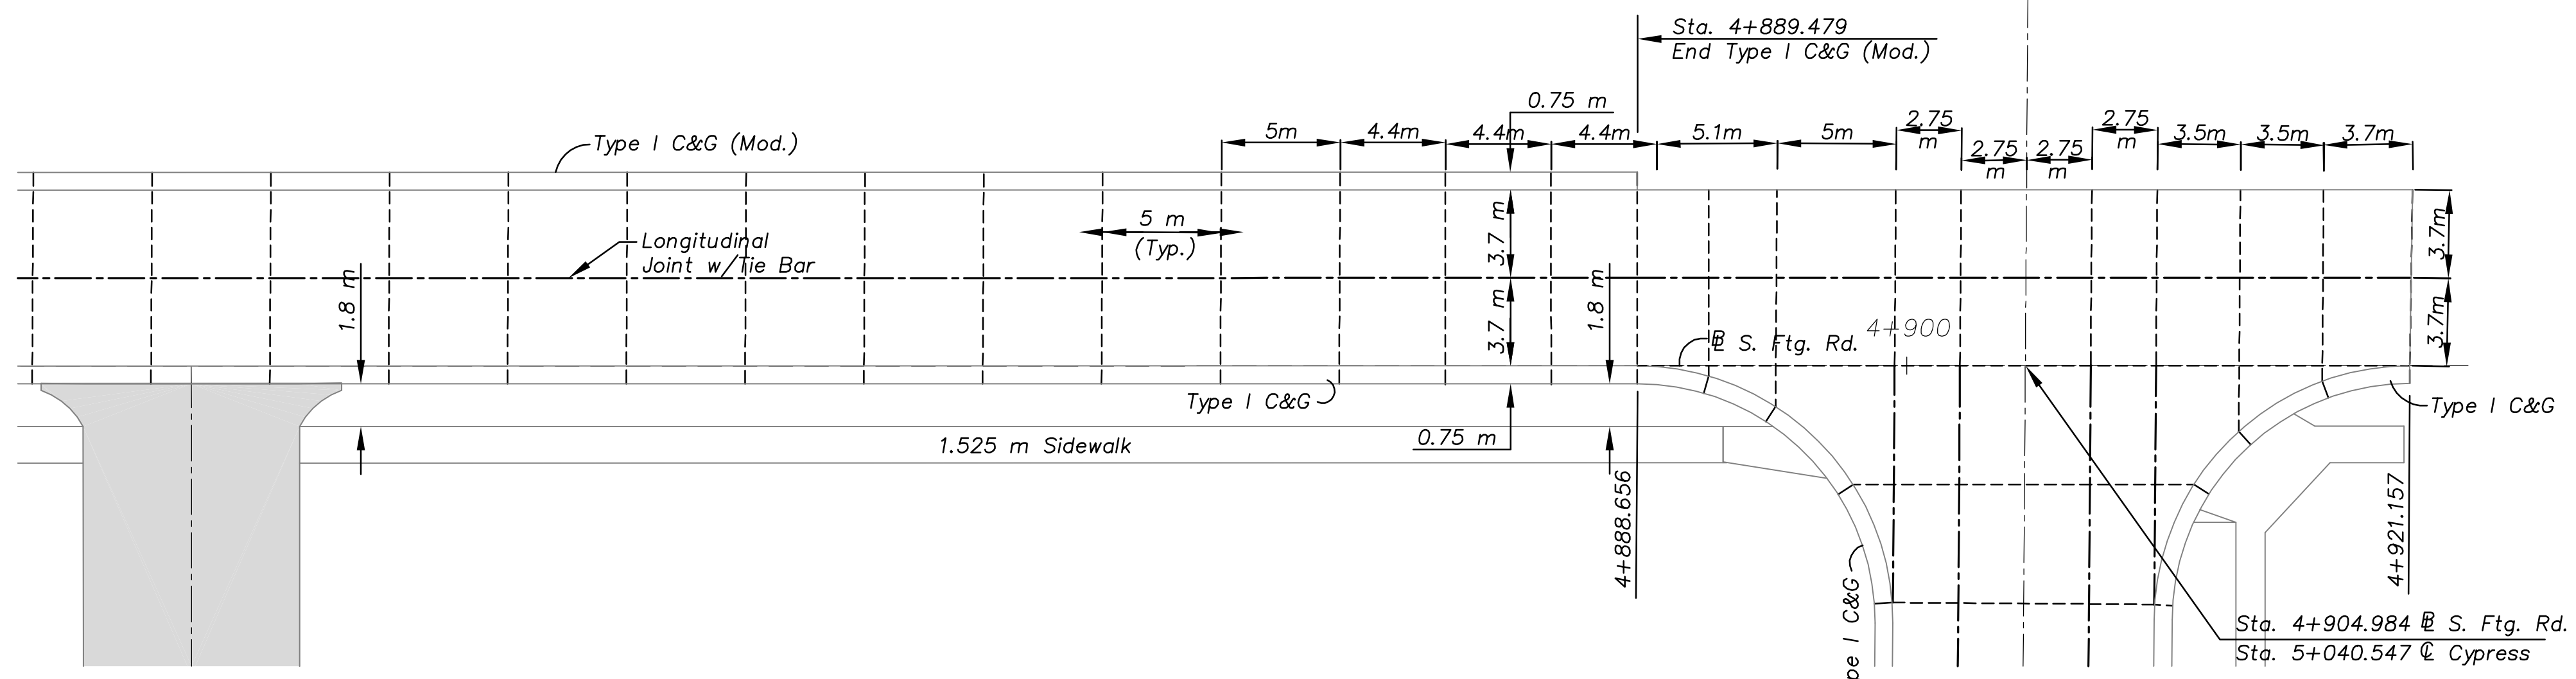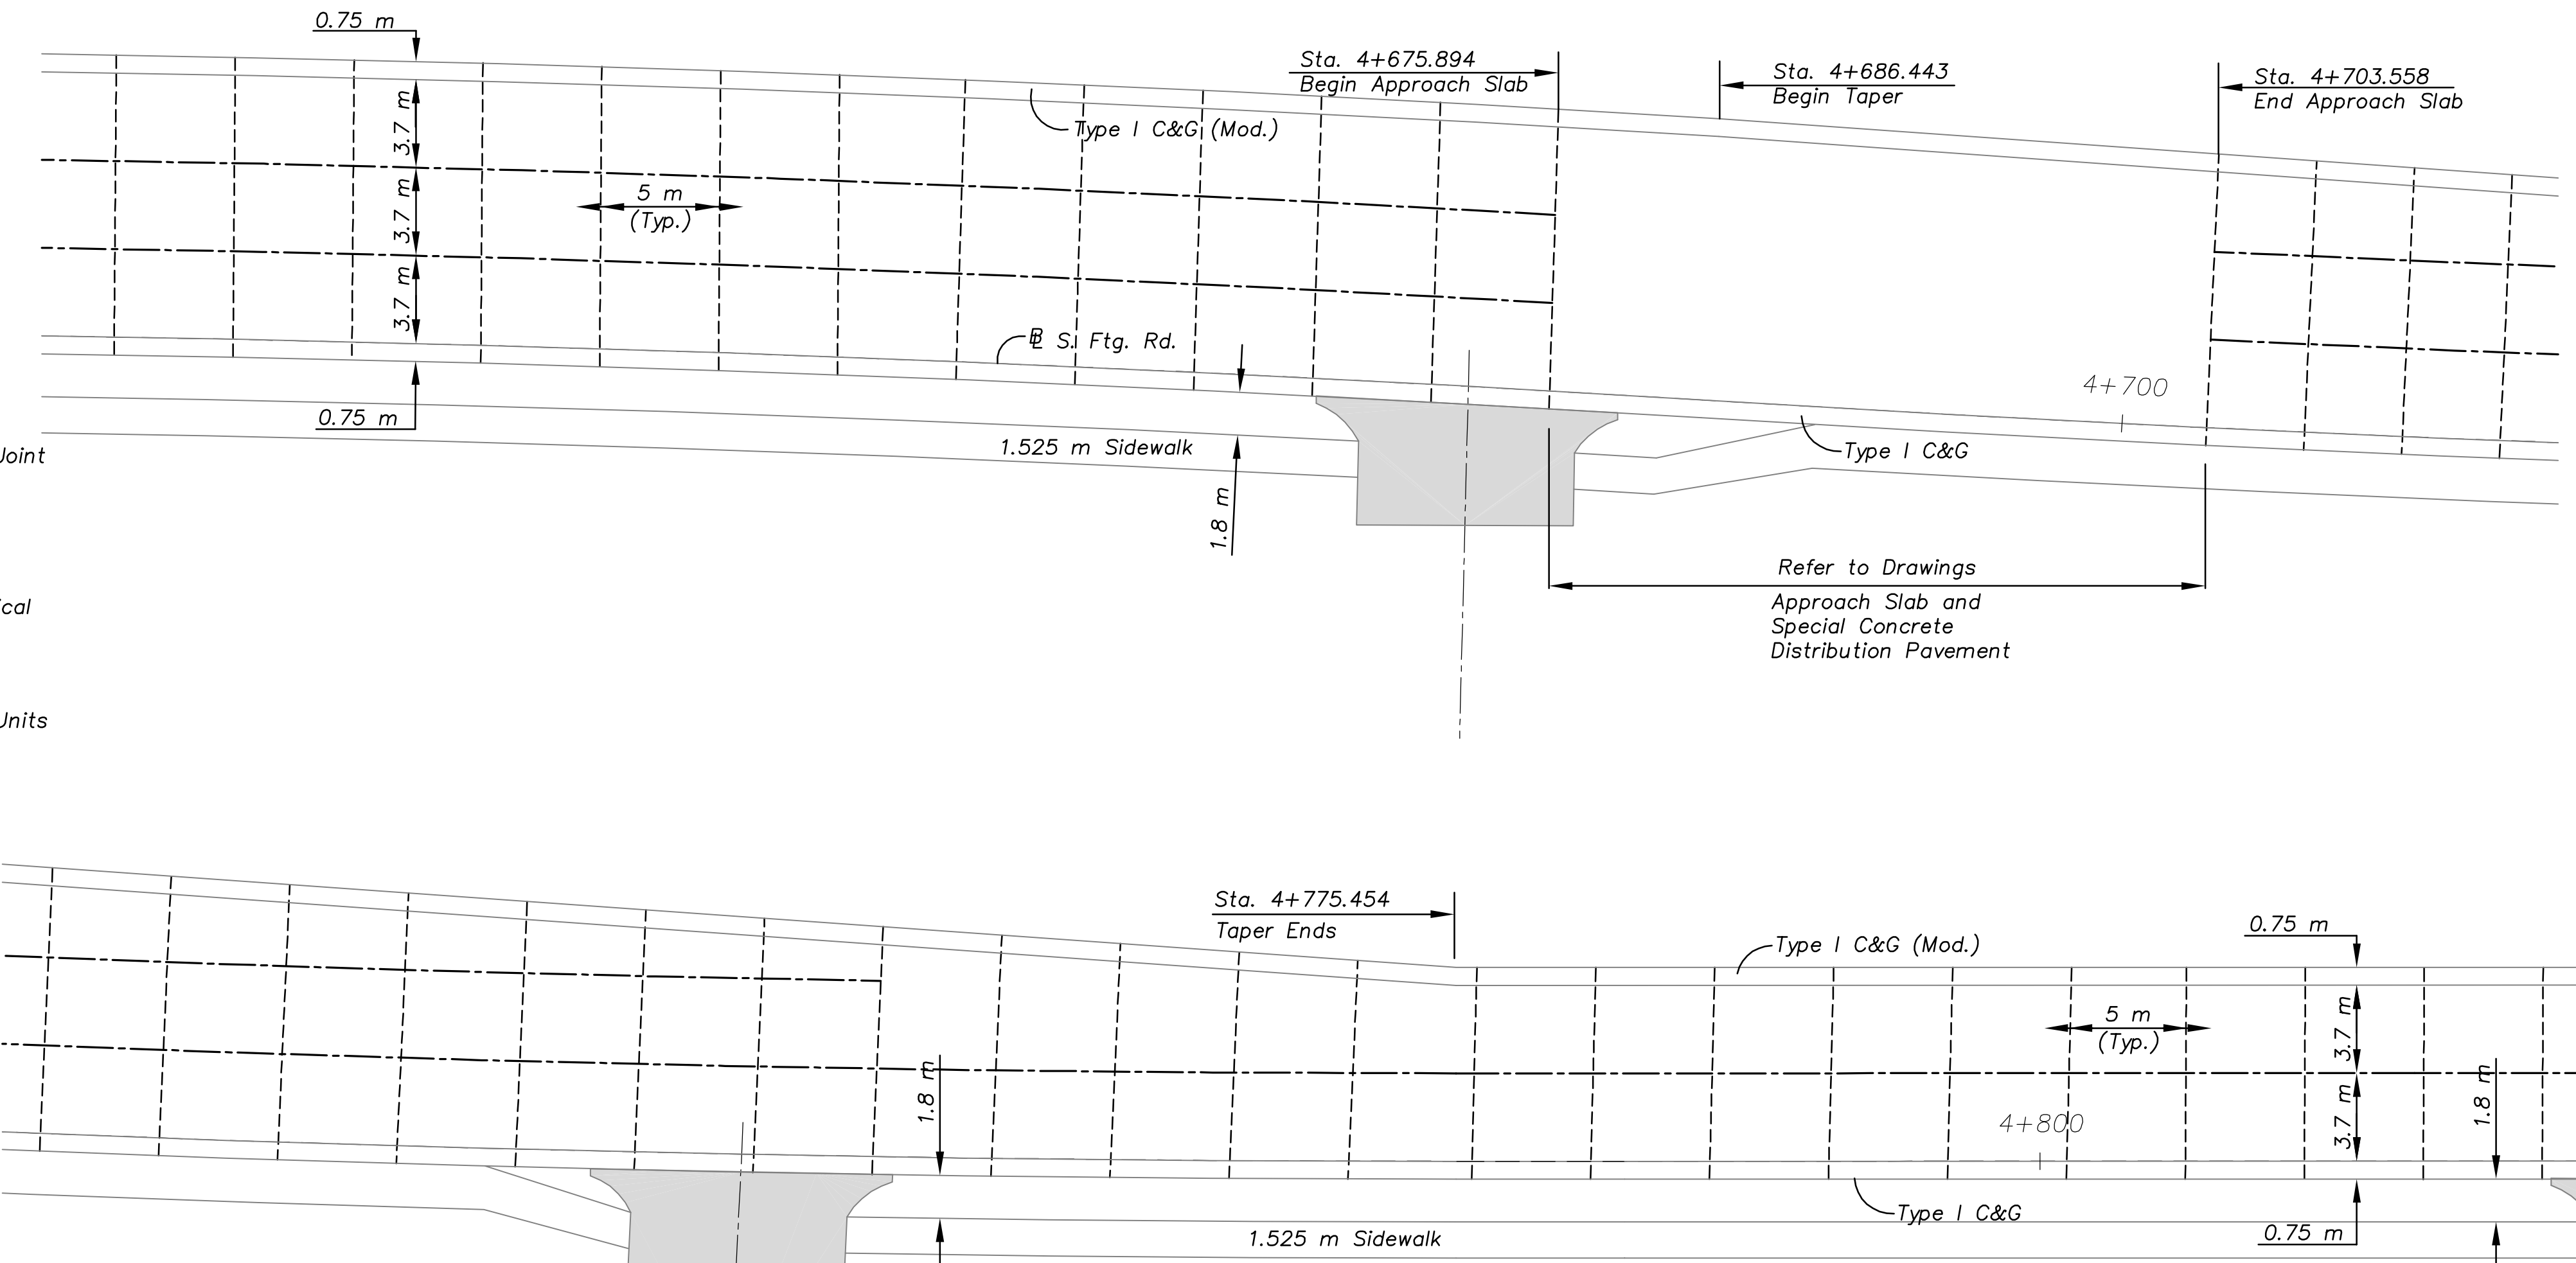

 **Cook, Flatt & Strobel**
ENGINEERS, P.A.

KANSAS DEPARTMENT OF TRANSPORTATION
PAVING DETAILS
SOUTH FRONTAGE ROAD
STA. 4+625 TO STA. 4+921
Wichita, Kansas Sedgwick Co.