


**BENCHMARK**  
 BM #6 - "□" NW Corner of Walk North of Fire Sta. #5  
 SW Corner of Hillside & 2nd  
 Sta. 1+204.388, 19.744m Lt.  
 Elev. = 40.706 SI Units (133.55 City Datum)

FHWA REGION NO.	STATE	PROJECT NO.	FISCAL YEAR	SHEET NO.	TOTA SHEE
7	KANSAS	87 N-0226-01	2006	17	118

+0.200%

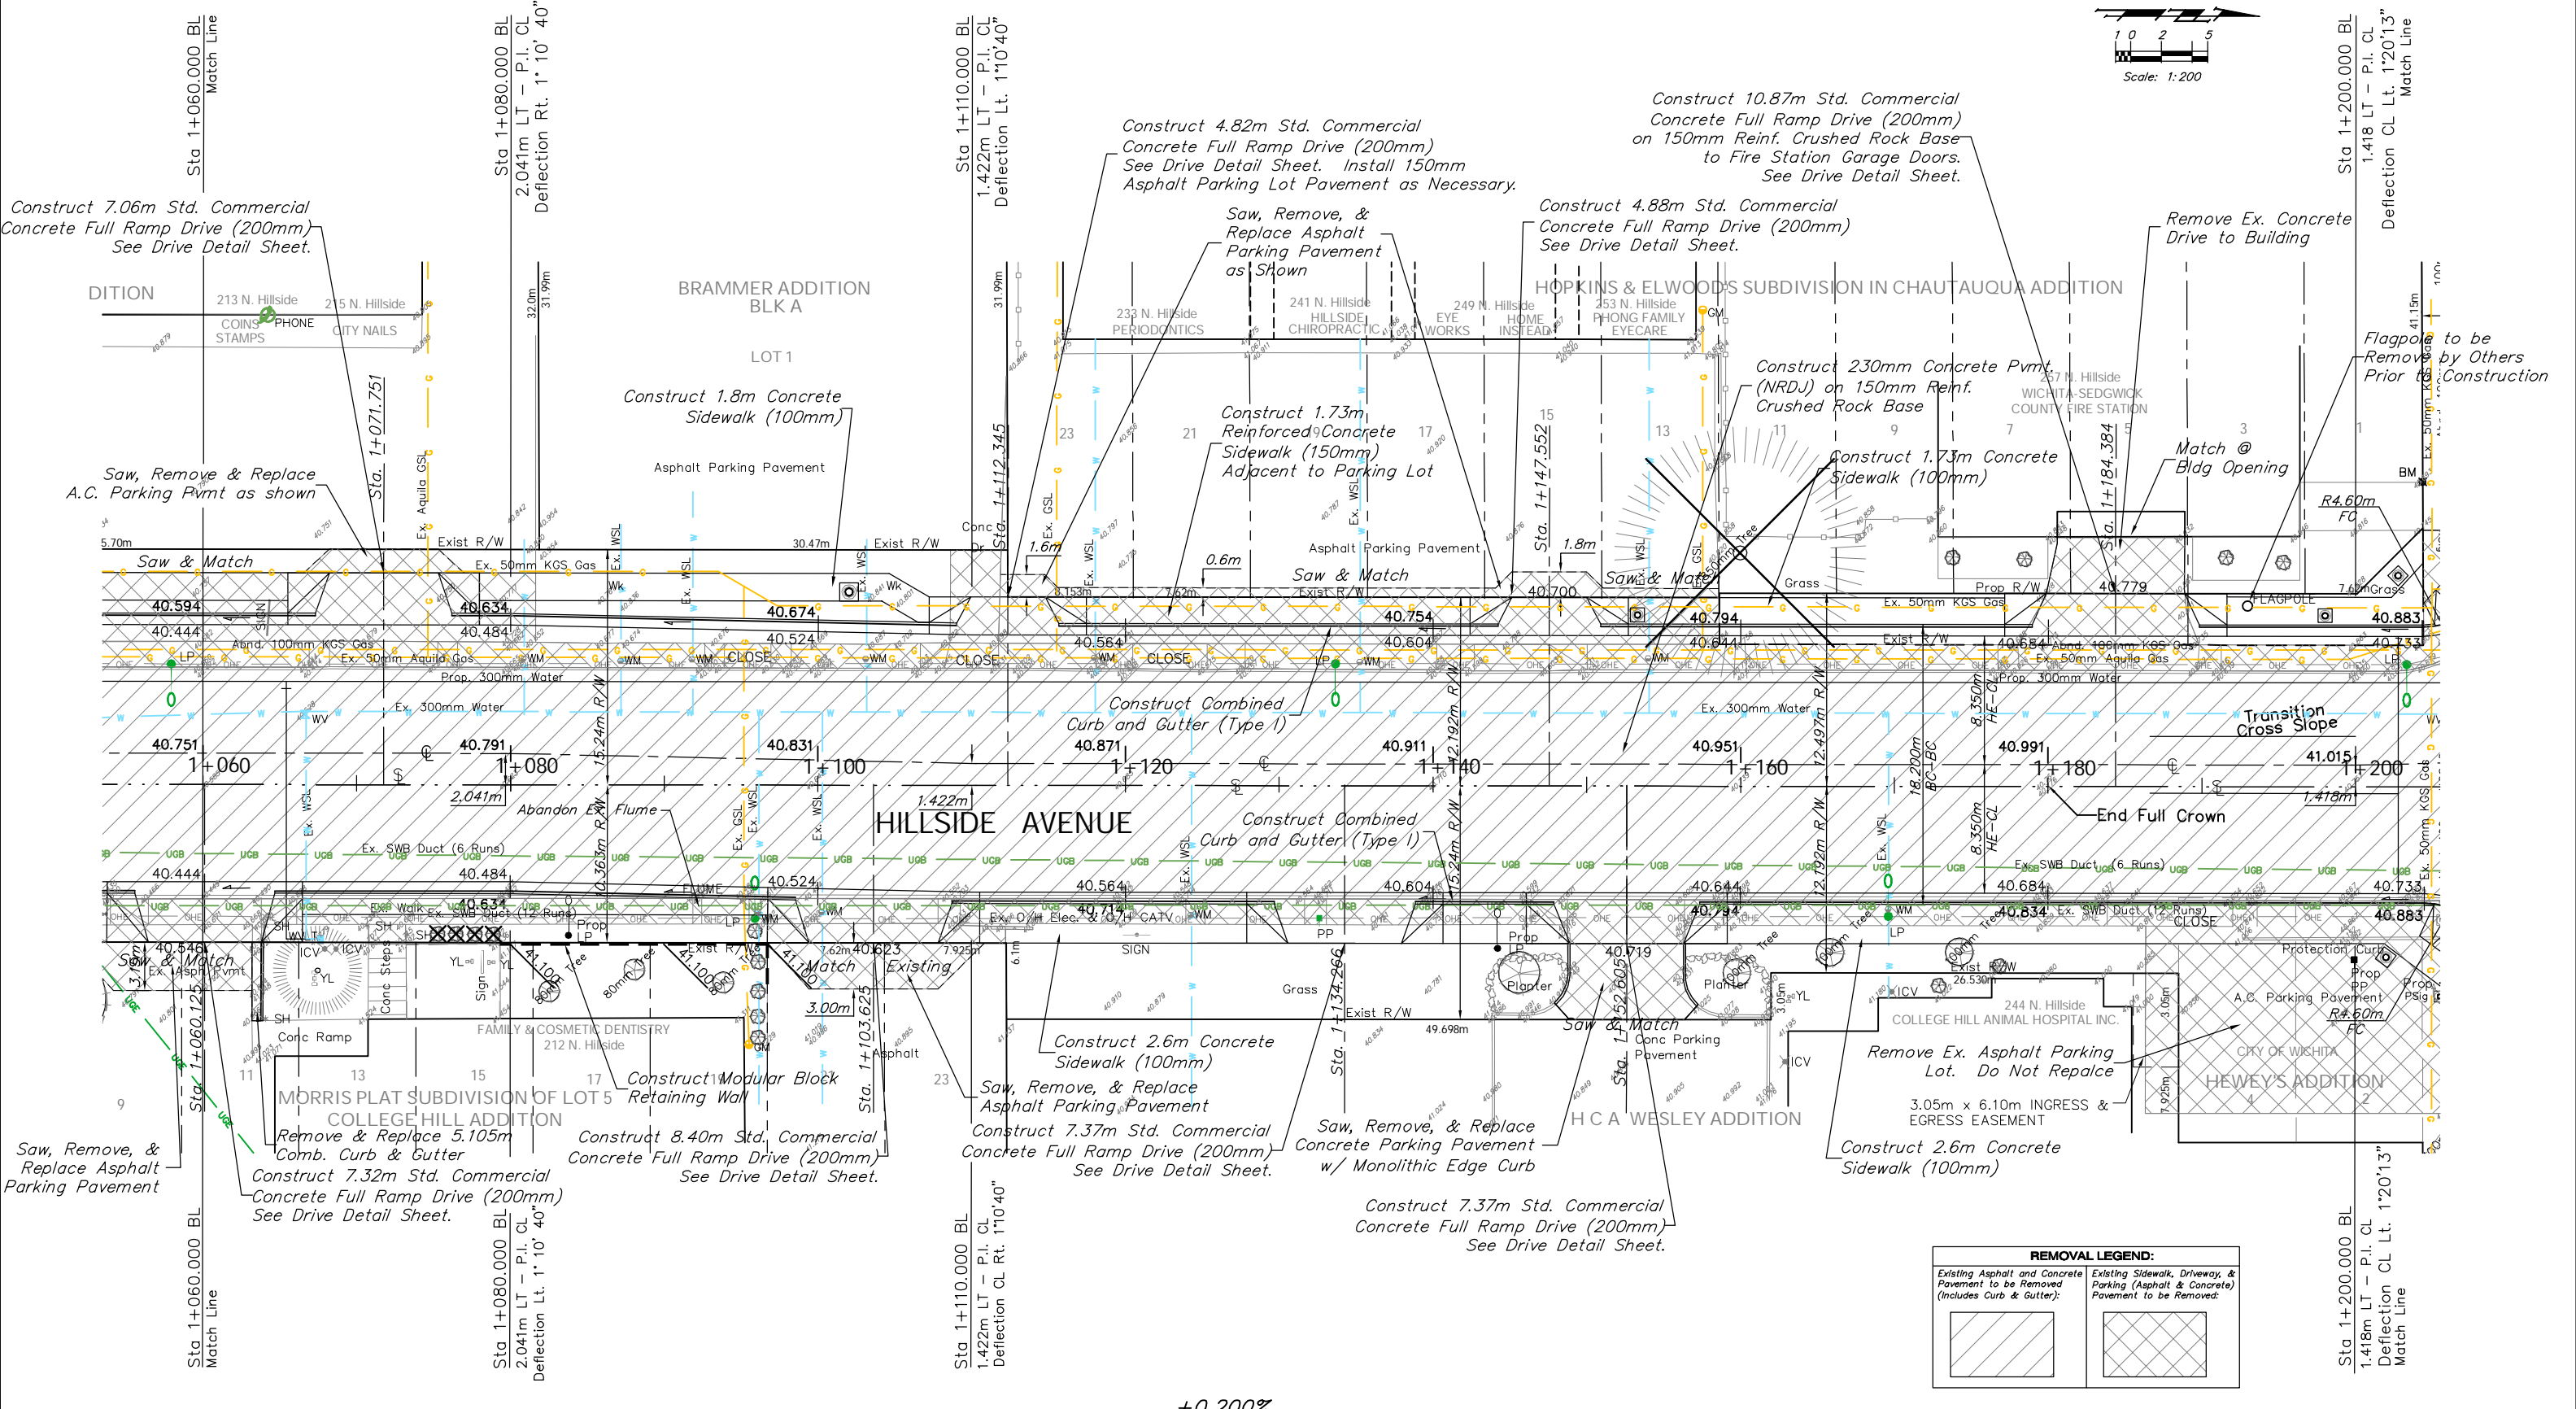

Saw, Remove, & Replace Asphalt Parking Pavement

Construct 7.32m Std. Commercial Concrete Full Ramp Drive (200mm) See Drive Detail Sheet.

Construct 8.40m Std. Commercial Concrete Full Ramp Drive (200mm) See Drive Detail Sheet.

Construct 7.37m Std. Commercial Concrete Full Ramp Drive (200mm) See Drive Detail Sheet.

Construct 7.37m Std. Commercial Concrete Full Ramp Drive (200mm) See Drive Detail Sheet.

Construct 4.88m Std. Commercial Concrete Full Ramp Drive (200mm) See Drive Detail Sheet.

Construct 4.82m Std. Commercial Concrete Full Ramp Drive (200mm) See Drive Detail Sheet. Install 150mm Asphalt Parking Lot Pavement as Necessary.

Construct 10.87m Std. Commercial Concrete Full Ramp Drive (200mm) on 150mm Reinf. Crushed Rock Base to Fire Station Garage Doors. See Drive Detail Sheet.

Remove Ex. Concrete Drive to Building

Flagpole to be Removed by Others Prior to Construction

**REMOVAL LEGEND:**

	Existing Asphalt and Concrete Pavement to be Removed (includes Curb & Gutter):		Existing Sidewalk, Driveway, & Parking (Asphalt & Concrete) Pavement to be Removed:
--	--	--	---

**NOTE:**  
 Trees/Shrubs to be removed are marked thus:



PROJECT NUMBER 472-83862		SHEET NAME PAV07		ENGINEERING DIRECTORY F:\HillsideLand\dwg	
DESIGN ATD	DRAWN Sonny	APPROVED JFB	DATE May 2006	SCALE Noted	BAUGHMAN NO 01-03-E947

CAPITAL IMPROVEMENT PROJECT  
**HILLSIDE AVENUE PAVING**  
 Sta. 1+060.000 to Sta. 1+200.00

**BAUGHMAN COMPANY, P.A.**  
 ENGINEERING, SURVEYING, & PLANNING  
 316-262-7271 • 315 ELLIS • WICHITA, KANSAS 67211

SHEET 17 OF 118