




### 1+250

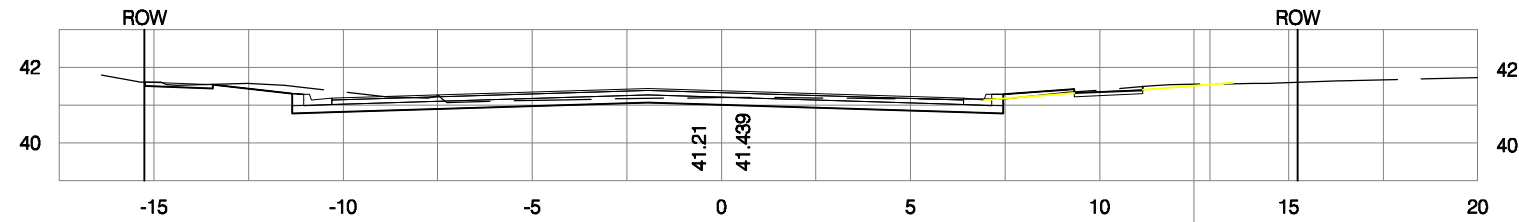


### 1+240

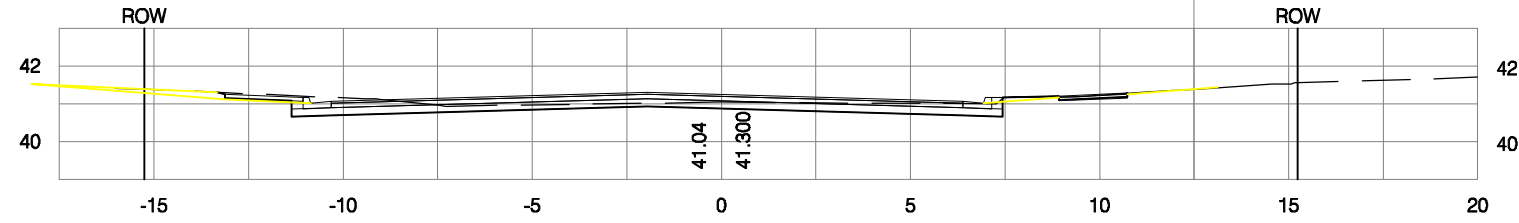


### 1+233.360

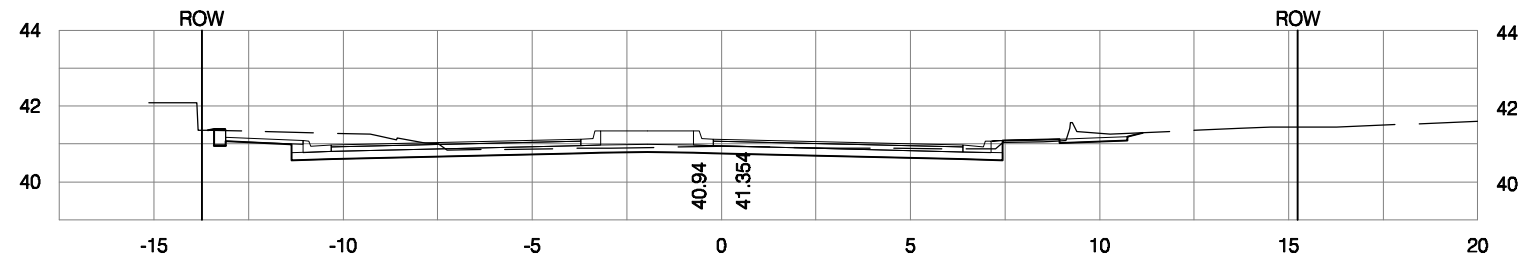


### 1+230

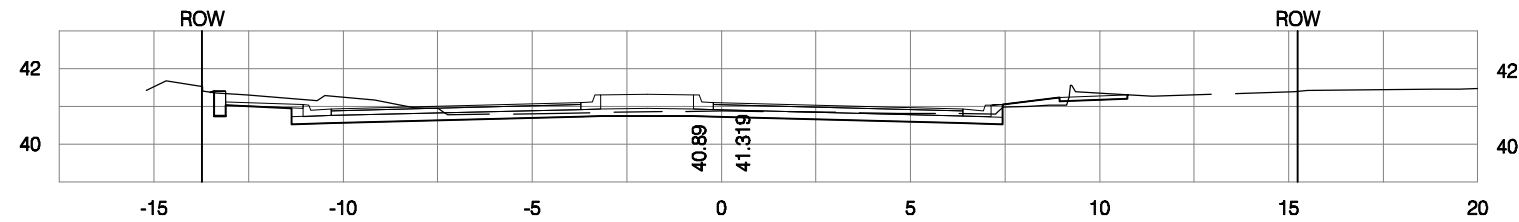

### 1+225.647

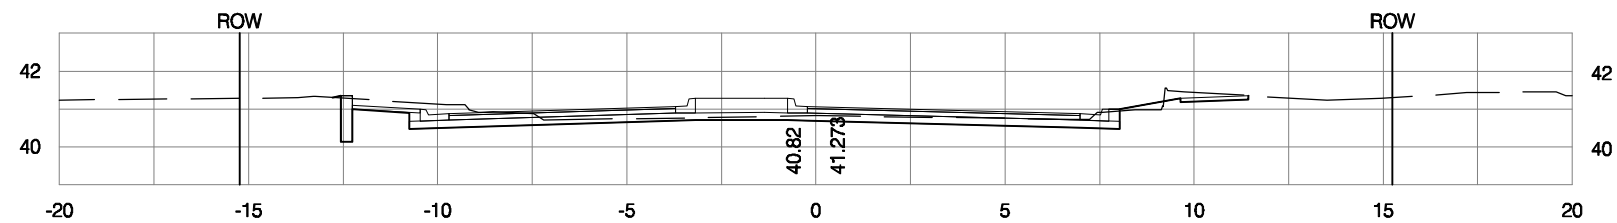

### 1+199.930

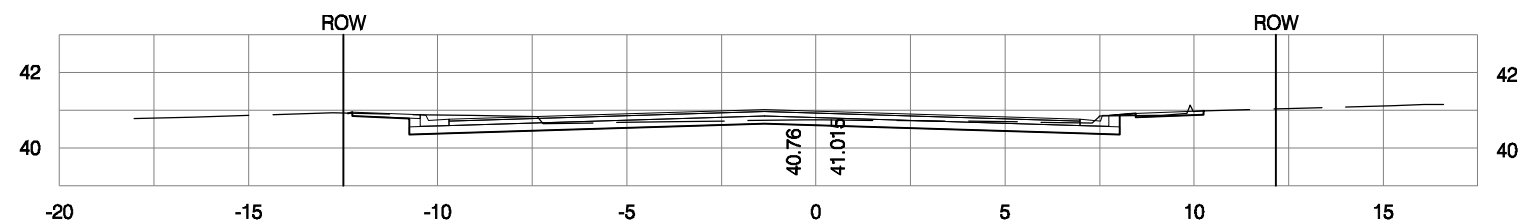

PROJECT NUMBER 472-83862		SHEET NAME XSEC18		ENGINEERING DIRECTORY F:\HILLSIDE\Land\dwg	
DESIGN STAFF	DRAWN TPV	APPROVED JFB	DATE May 2006	SCALE 1:100 S.I.	BAUGHMAN NO 01-03-E947

CAPITAL IMPROVEMENT PROJECT  
**HILLSIDE CROSS SECTIONS**

**BAUGHMAN COMPANY, P.A.**  
ENGINEERING, SURVEYING, & PLANNING  
316-262-7271 • 315 ELLIS • WICHITA, KANSAS 67211