



PLAN  
REINFORCED VALLEY GUTTER

6"x12" W4xW4 WIRE FABRIC REINFORCING SHALL BE PLACED SUCH THAT THE WIRES WITH THE 6" SPACING WILL RUN PARALLEL WITH THE LONGITUDINAL JOINT.

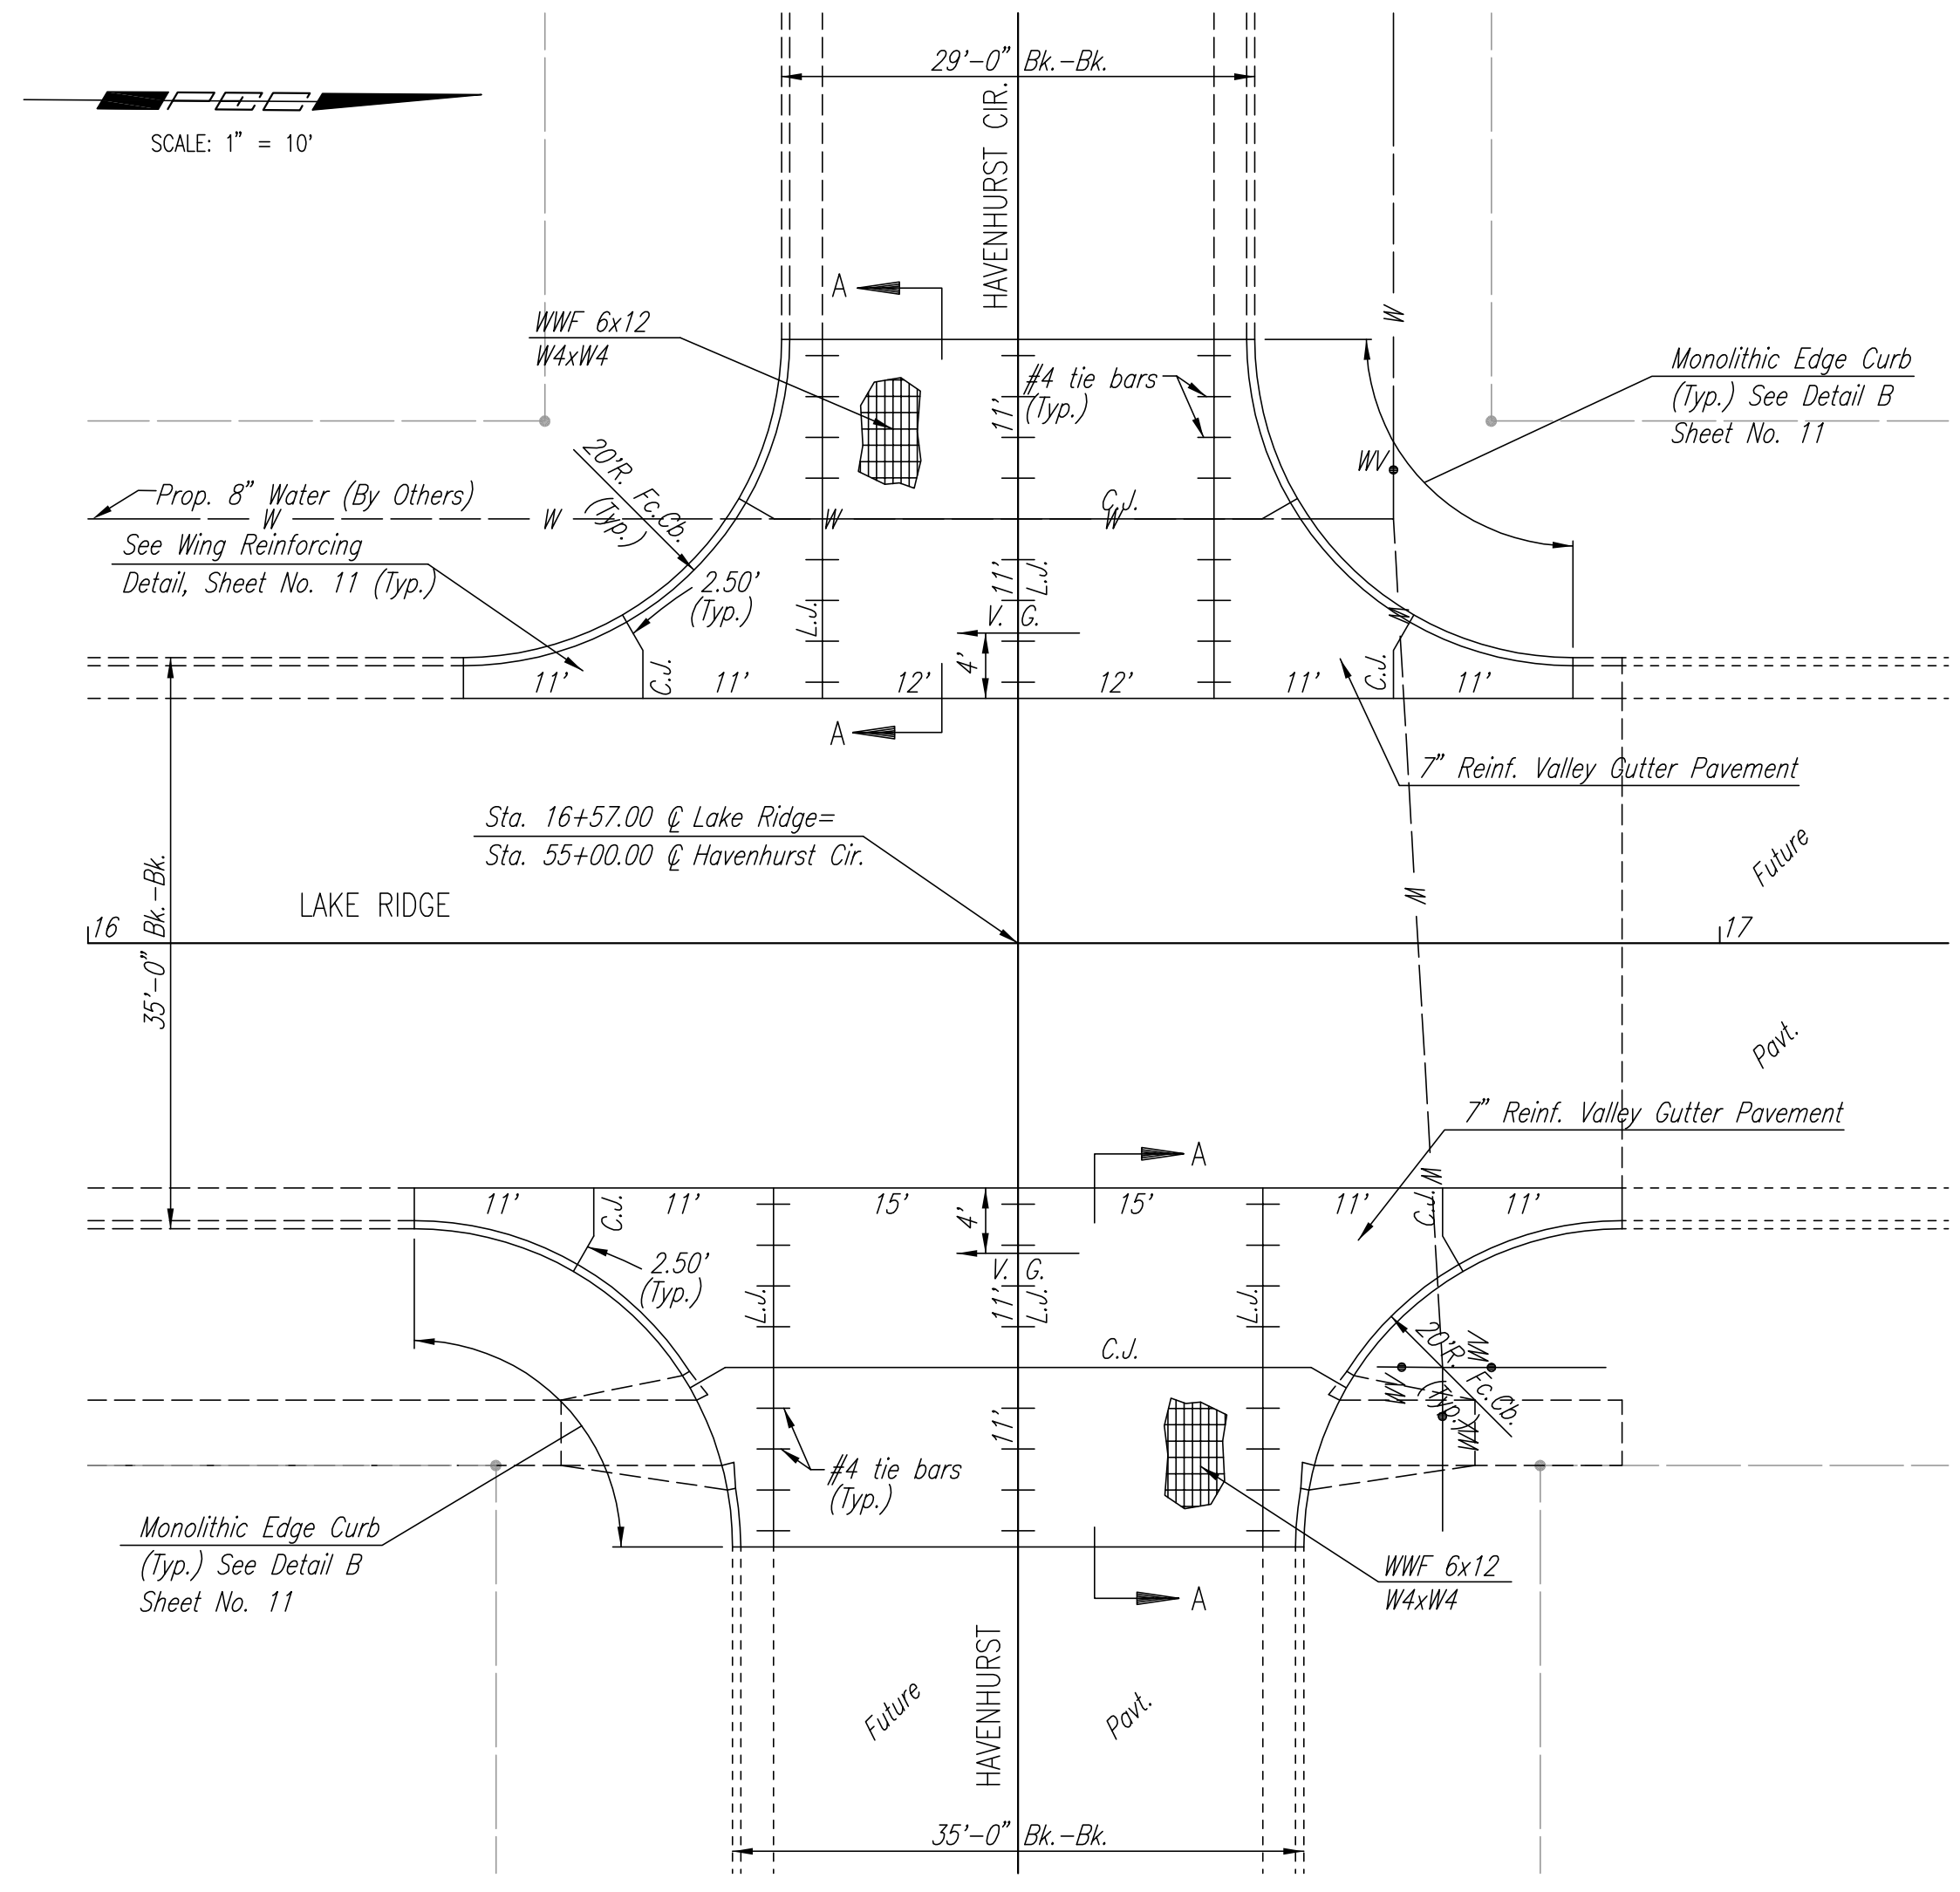

PLAN  
REINFORCED VALLEY GUTTER

DSNR: BDB OPER: BJS SCALE: 1"=10.00  
 Q:\2003\03345\000\VALGUTPL\_02-10-2004\_08:34:48 am

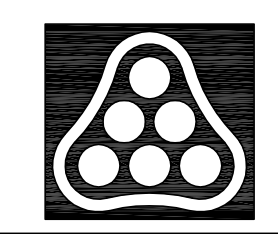

No.	Revision	By	Date
AVALON PARK			
<b>VALLEY GUTTER DETAILS</b>			
JAMES L. ARMOUR, P.E.—ACTING CITY ENGINEER CITY OF WICHITA PROJECT NO. 472-83835			
<b>Professional Engineering Consultants, P.A.</b> 303 S. TOPEKA • WICHITA, KANSAS 67202 316-262-2691 • FAX 316-262-3003			
Designed by	BDB	Job No.	35-03345-000
Drawn by	BJS	Date	JUNE 2002
			Sht. 10 of 43