

# STREET & STORM WATER SEWER IMPROVEMENTS

# HYDRAULIC AVENUE

**FROM 63<sup>rd</sup> STREET SOUTH TO THE  
RIVERSIDE DRAINAGE CANAL**


Project Number  
**472-84118**

OCA Number  
**706922**

CITY OF WICHITA, KANSAS  
James L. Armour, P.E. City Engineer  
September 2005

## SHEET INDEX

|       |                                        |
|-------|----------------------------------------|
| 1     | Title Page                             |
| 2     | Key Sheet                              |
| 3     | General Note Page                      |
| 4-5   | Typical Pavement Sections              |
| 6-8   | Pavement Details                       |
| 9-25  | Hydraulic Avenue Plan & Profile Sheets |
| 26-29 | Storm Water Sewer Details              |
| 30-49 | Hydraulic Avenue Bridge Plans          |
| 50    | Waterline Relocation Plan              |
| 51-57 | Hydraulic Avenue Marking Plan          |
| 58    | Marking and Signing Detail             |
| 59-65 | Construction Sequencing Plan           |
| 66    | Channeling Devices Detail              |
| 67-68 | Hydraulic Avenue Drainage Plans        |
| 69-72 | Erosion Control Details                |
| 73-79 | Hydraulic Avenue Cross Sections        |

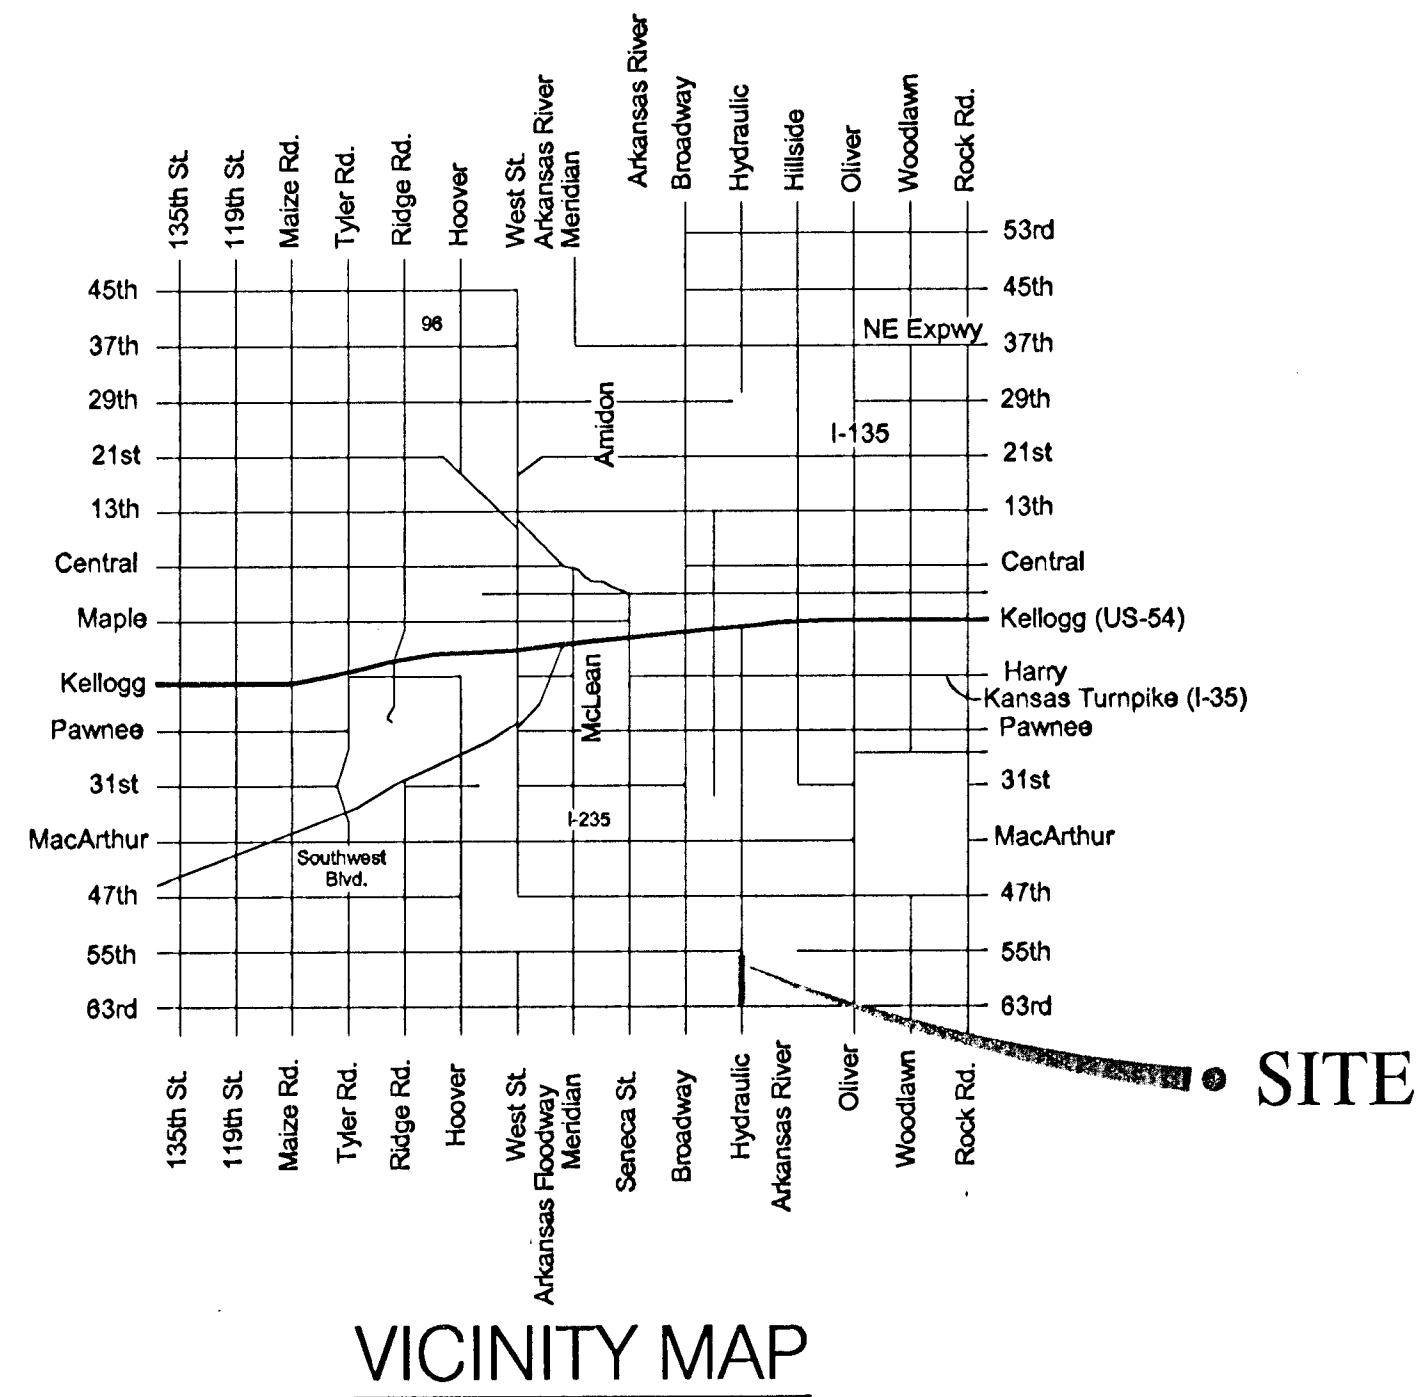

## FINAL PLANS

