


PROJECT NO.	SHEET NO.	TOTAL SHEETS
468-83473	6	60

DATE	
BY	


DSNR: RWM OPER: DRP SCALE: 1"=20' 1/1999/99189/Bidset2/PLAN_SantaFe.DGN 8-2-2002 16:41:02 LAST REV: 4-28-03 BY: drp

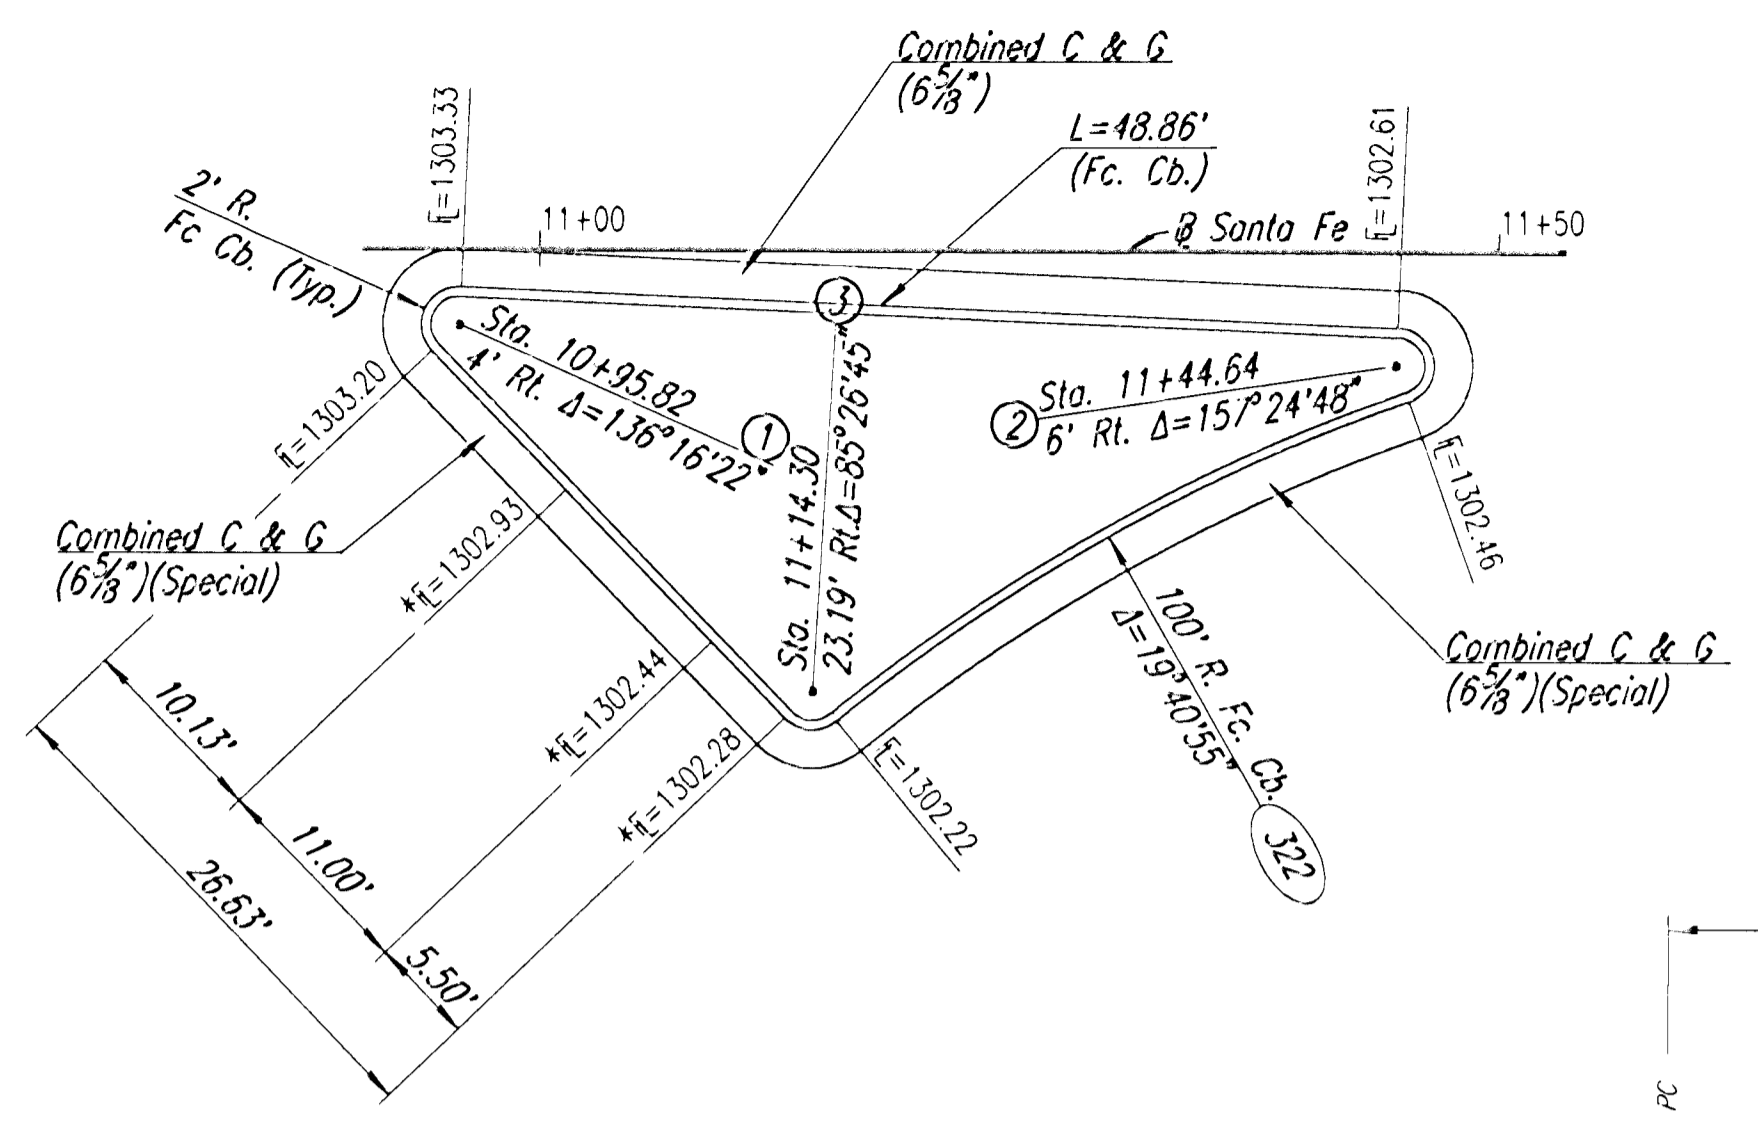


CP 342 Sta. 9+45.26 No Point Set N 1691896.0933 E 1650857.4981
 CP 350 Sta. 10+00.00 No Point Set N 1691841.3648 E 1650858.3507
 CP 340 Sta. 12+04.11 No Point Set N 1691637.2771 E 1650861.5302

Island Coordinate list

POINT	STATION	OFFSET	NORTH	EAST
1	10+95.82	4' Rt.	1,691,745.4895	1,650,855.8439
2	11+44.62	6' Rt.	1,691,696.6474	1,650,854.6015
3	11+14.30	23.19' Rt.	1,691,726.7127	1,650,836.9483

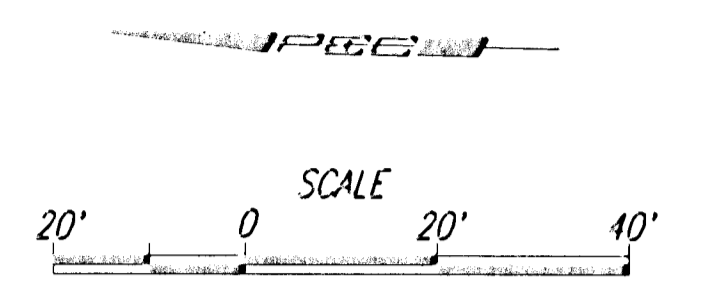

- Utilities
- | | |
|-------------|-----------------------------|
| Water | City of Wichita |
| Storm Sewer | City of Wichita |
| Telephone | Southwestern Bell Telephone |
| Gas | Kansas Gas Service |
| Electric | Westar Energy |
| TV | Cox Communications |

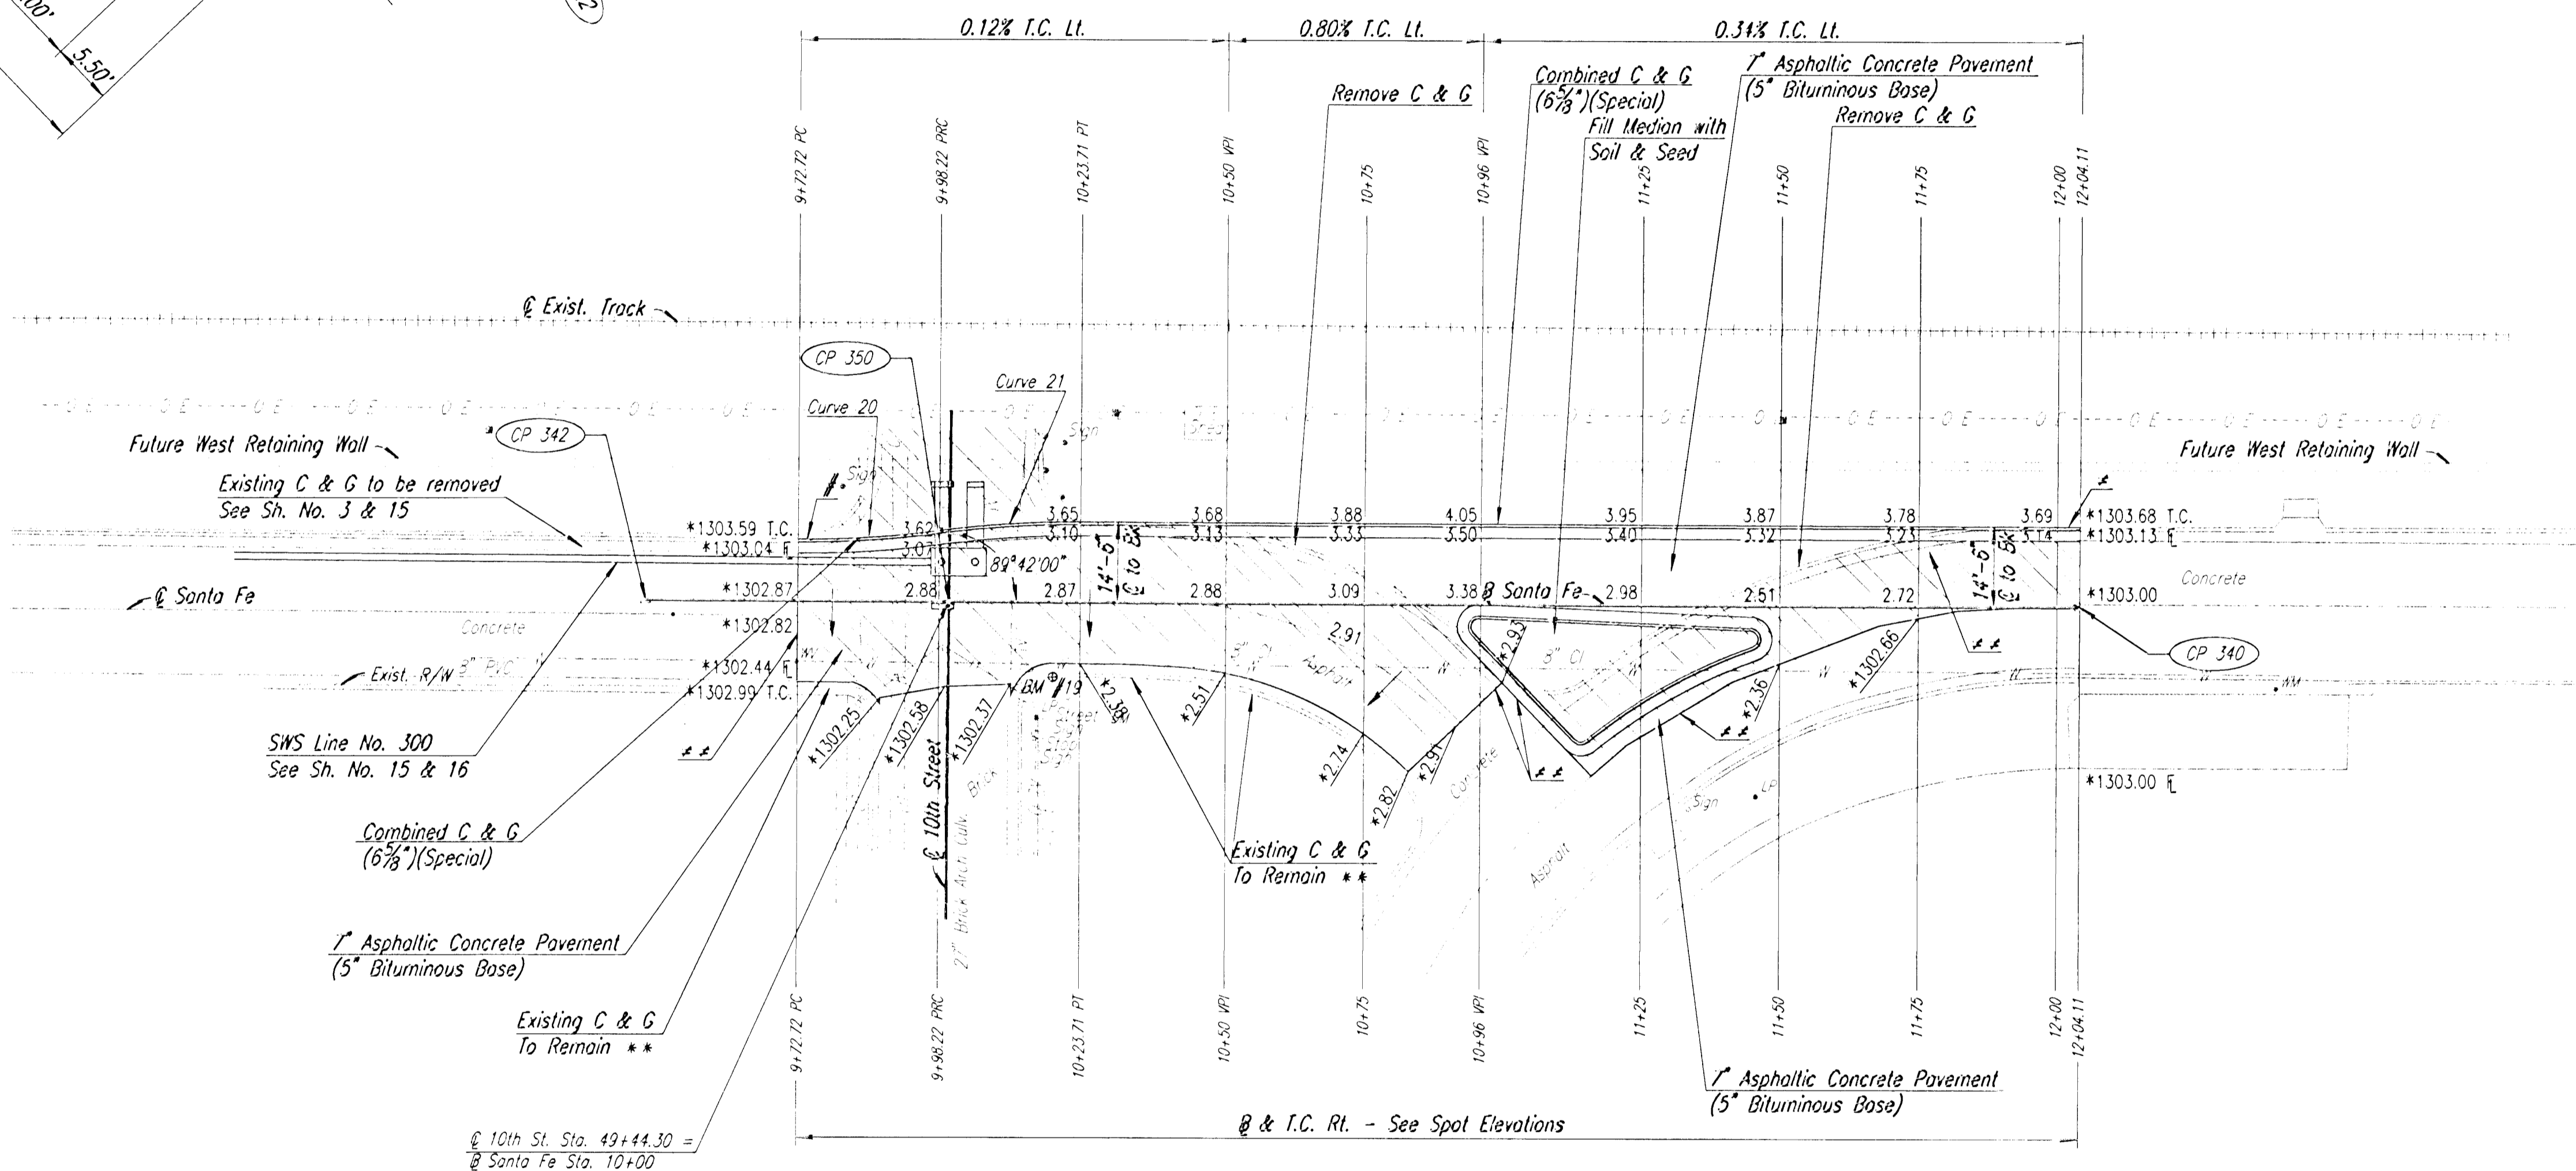

Fc. Cb. Curve Data (Curve 20)
 PC Sta. 9+72.72
 PRC Sta. 9+98.22
 $\Delta = 7^{\circ}59'18''$ (Lt)
 $R = 183.9'$
 $T = 12.84'$
 $L = 25.64'$
 $E = 0.45'$

Fc. Cb. Curve Data (Curve 21)
 PRC Sta. 9+98.22
 PT Sta. 10+23.71
 $\Delta = 7^{\circ}41'17''$ (Rt)
 $R = 190'$
 $T = 12.77'$
 $L = 25.51'$
 $E = 0.45'$

- LEGEND**
- * Match Existing
 - Pavement Removal. The Bid Item "Pavement Removal" shall include the Removal of all Indicated Asphalt and Concrete Pavement, Sidewalks, and Curb & Gutter.
 - ▲ 5' Transition from Combined Curb & Gutter (6 5/8") to Existing Curb & Gutter. To be bid and paid for as "Combined Curb & Gutter (6 5/8)".
 - ▲ 5' Transition from Curb & Gutter (6 5/8") to No Curb & Gutter.
 - ▲▲ Saw Cut Line
 - ** The Contractor is responsible for maintaining the integrity the existing curb & gutter and Inlets. All repair work required due to damage during construction will be at the contractors expense.

This sheet designed by:

Professional Engineering Consultants, P.A.
 303 S. TOPEKA • WICHITA, KANSAS 67202
 316-262-2691 • FAX 316-262-3003

BW #19 - Chiseled * on Top of Curb, South Curb Return, Southwest Corner of Intersection of Santa Fe Avenue & 10th Street Elevation=1302.83

NO.	DATE	REVISIONS	BY	APP'D
3				
2				
1				

CITY OF WICHITA

WICHITA CENTRAL CORRIDOR

10th St & Santa Fe

DESIGNED	RAW	SCALE	1" = 20'	APP'D
DESIGN	DRP	DETAILED	DRP	QUANTITIES
TRACED	DRP	DETAIL	DRP	THREE