




Q

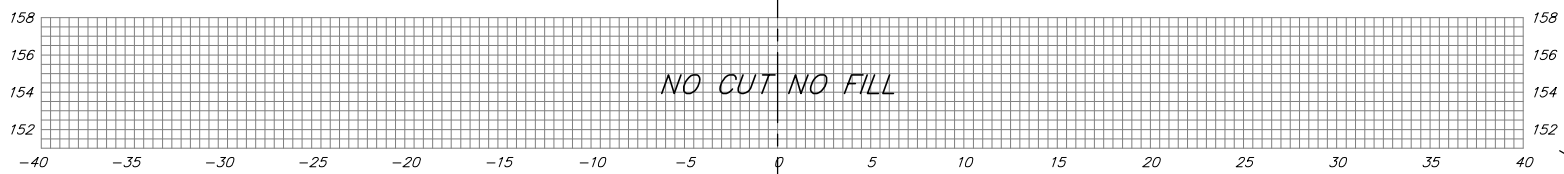


20.00'
 EXC = 13.8
 LF = 0.0
 CF = 0.0

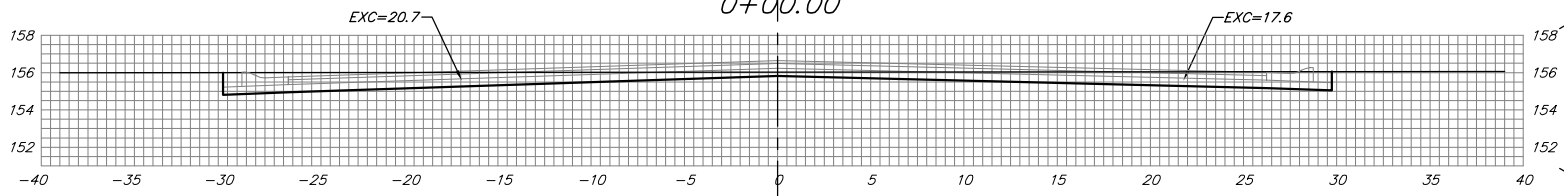


11.00'
 EXC = 12.3
 LF = 0.2
 CF = 0.0

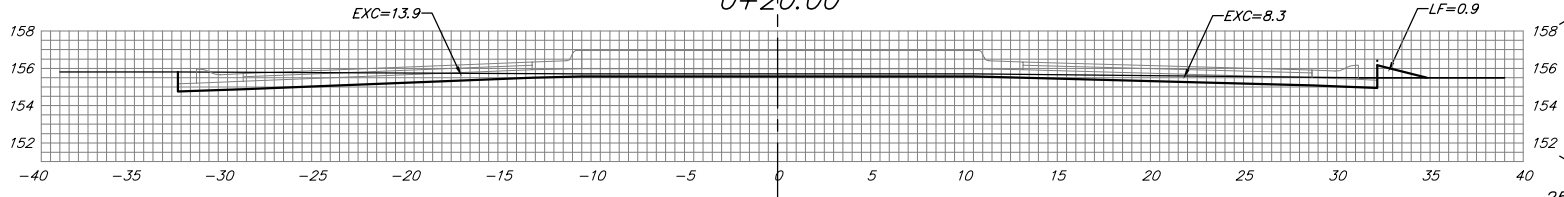



25.85'
 EXC = 32.9
 LF = 0.4
 CF = 0.0

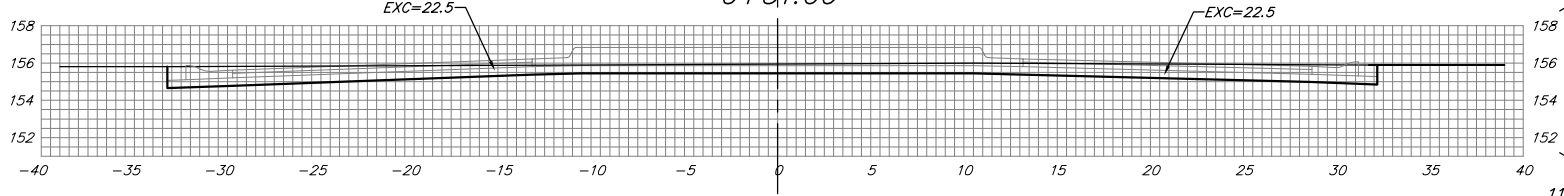


11.00'
 EXC = 50.3
 LF = 0.0
 CF = 0.0

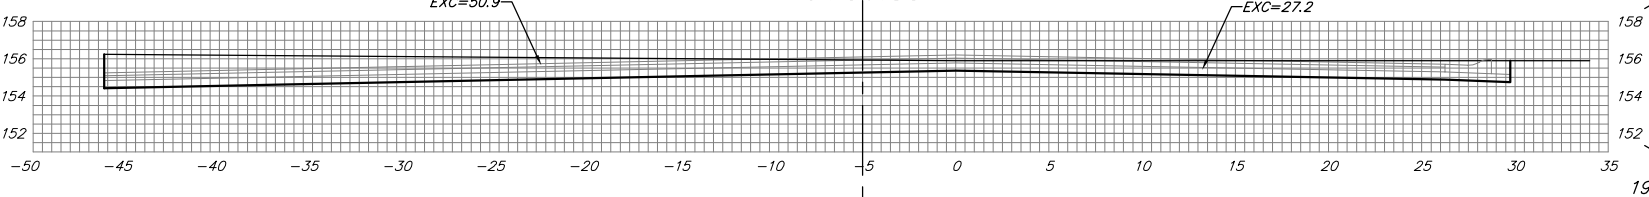


19.50'
 EXC = 28.2
 LF = 0.0
 CF = 0.0

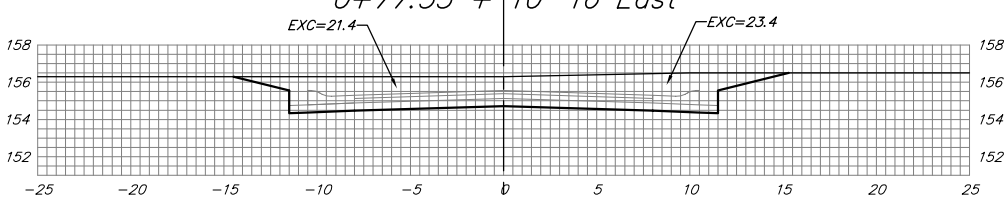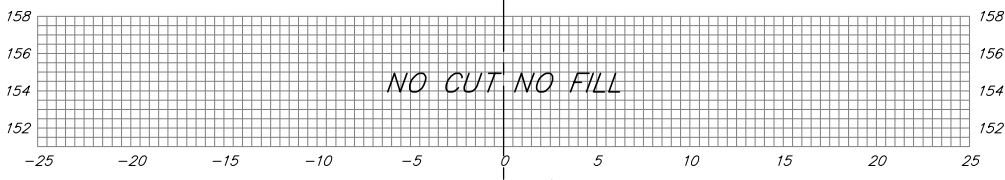


76.96'
 EXC = 128.7
 LF = 0.0
 CF = 0.0

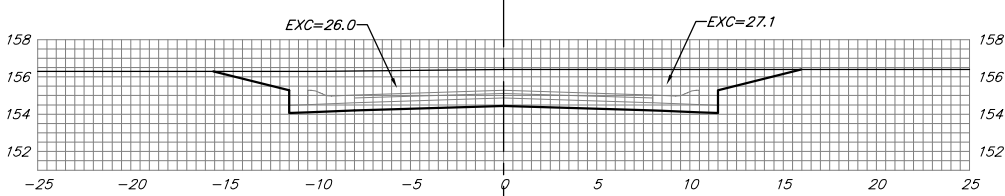

67.81'
 EXC = 93.7
 LF = 0.0
 CF = 0.0

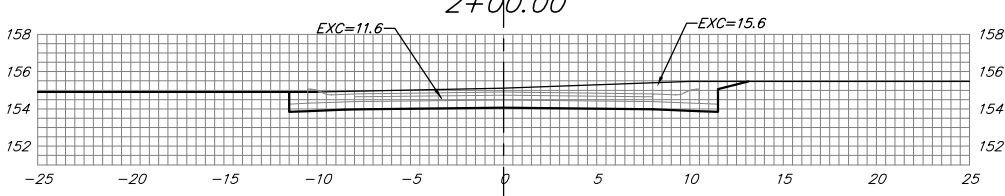

18.13'
 EXC = 8.6
 LF = 0.0
 CF = 0.0

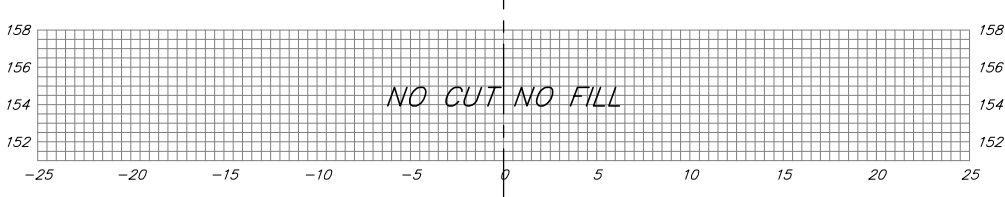

2+85.94

BAYLEY CT.
 Q

Project Totals:
 Excavation = 365 C.Y.
 Loose Fill = 0.6 C.Y.
 Compacted Fill* = 42.0 C.Y.
 * Median Fill

BAUGHMAN COMPANY P.A.
 ENGINEERING, SURVEYING, & PLANNING
 316-262-7271 • 315 ELLIS • WICHITA, KANSAS 67211
 PROJECT NUMBER
472-93785