

RELOCATION OF SANITARY SEWER NO. 23 INTERCEPTOR ALONG I-135 FROM ENGLISH TO PAWNEE


PHASE 2 : KELLOGG/GROVE TO PAWNEE/I-135

IN THE CITY OF WICHITA, KANSAS

OCA NO. 624087

CITY OF WICHITA PROJECT NO. 468-84375

JAMES L. ARMOUR, P.E. - CITY ENGINEER

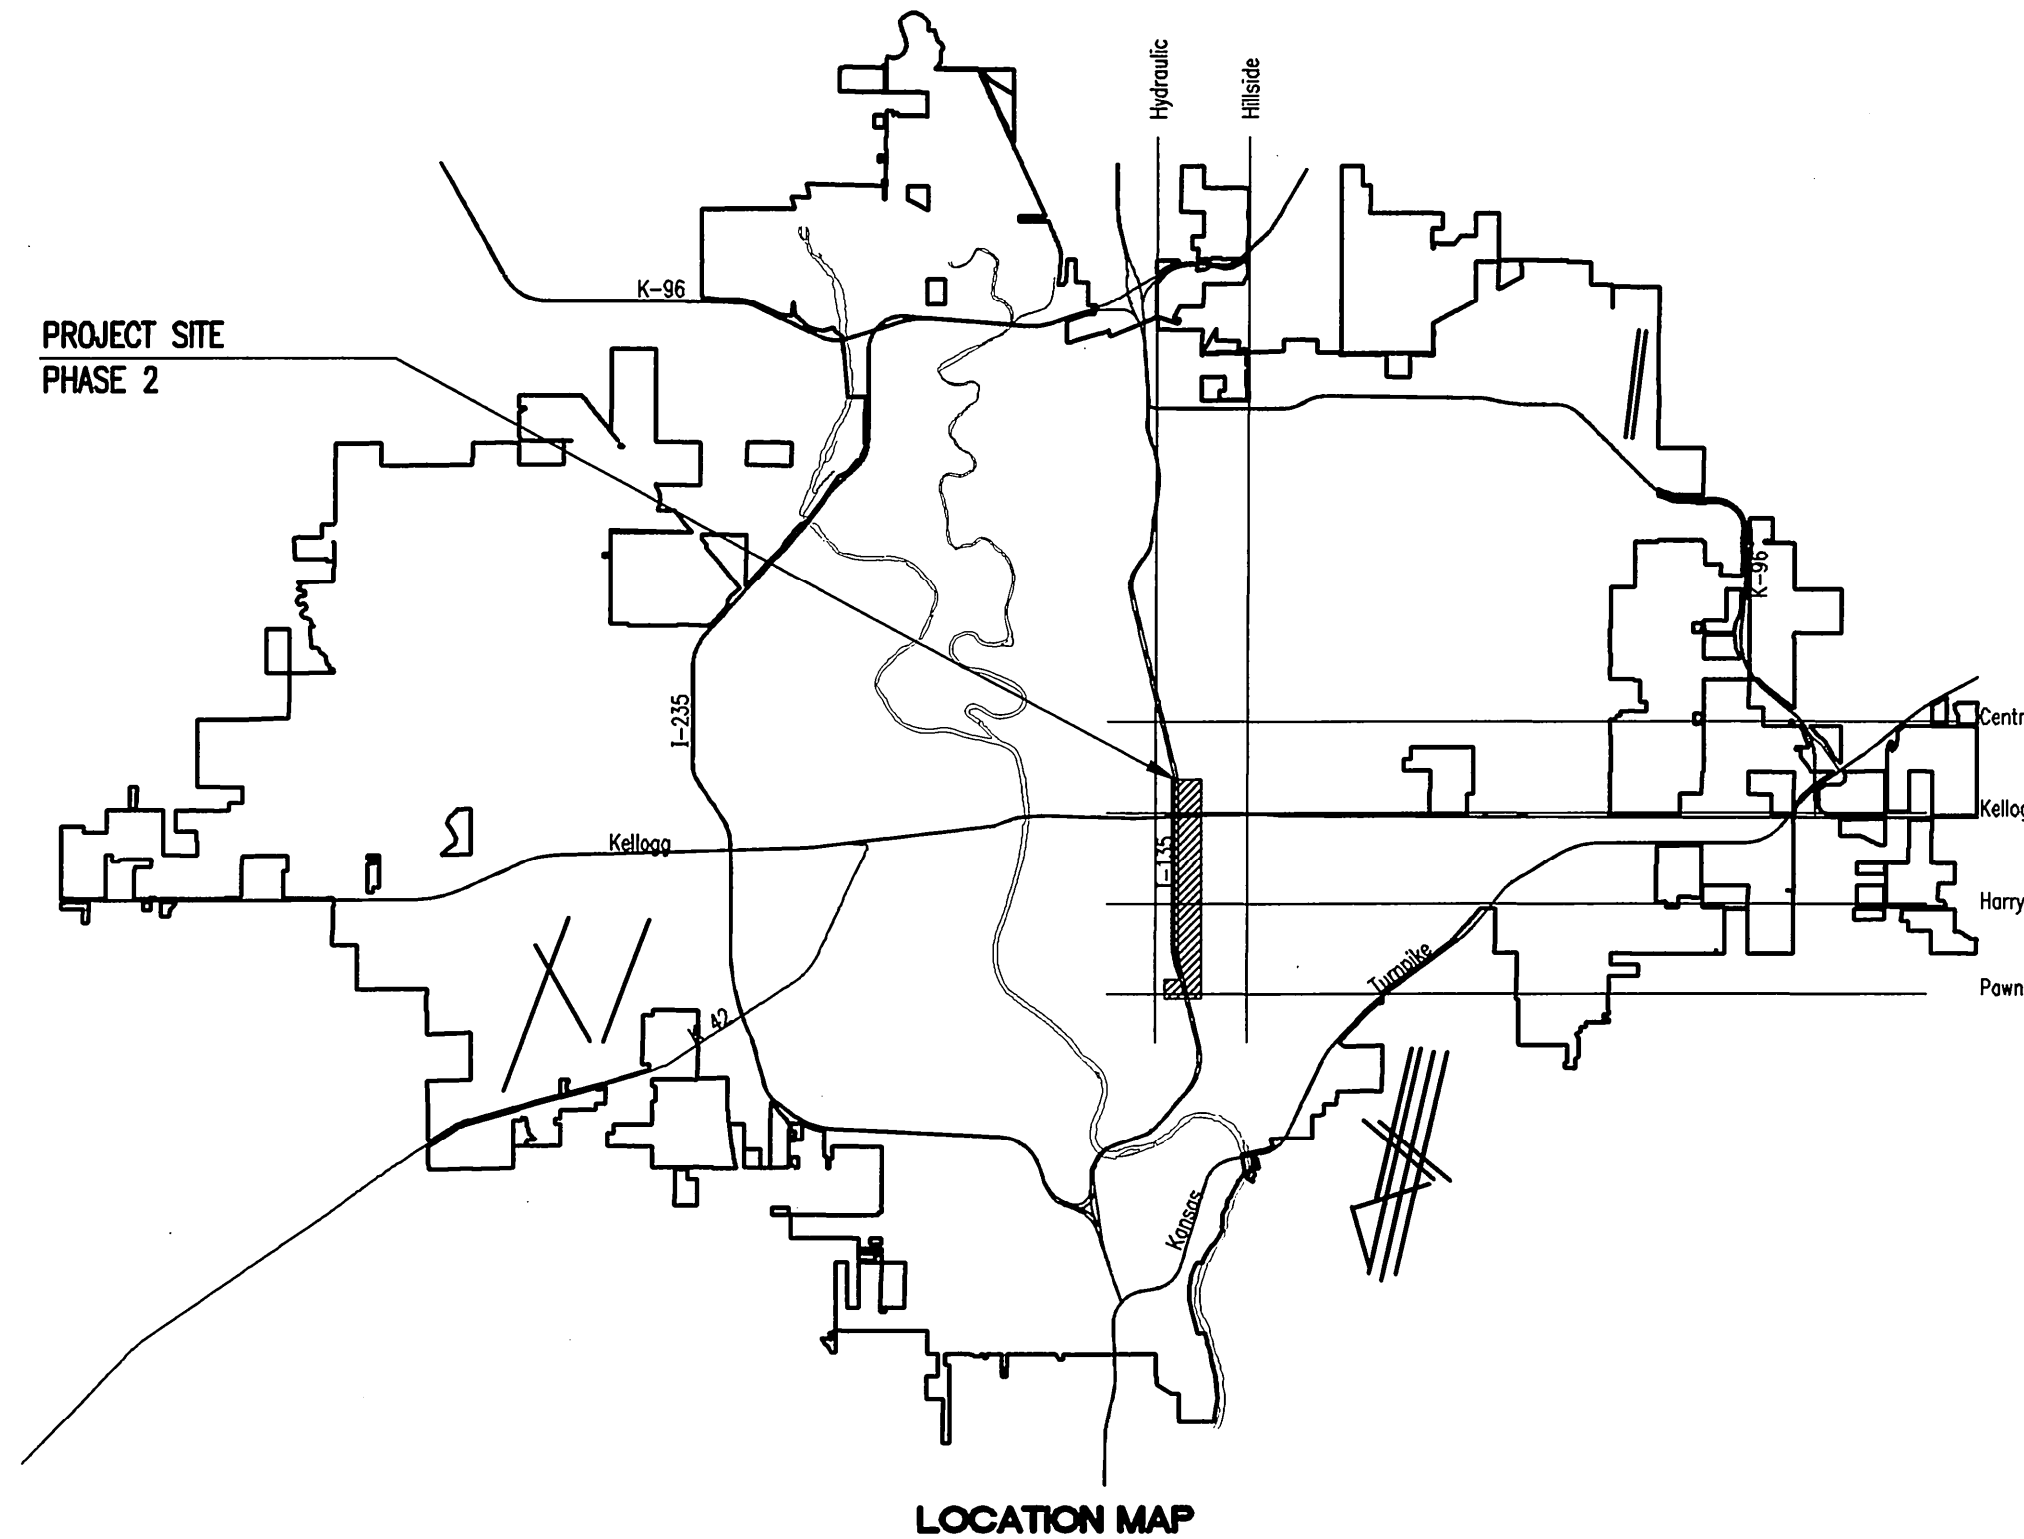

INDEX OF SHEETS

SHEET NO. 1	TITLE SHEET
SHEET NO. 2	KEY MAP AND GENERAL NOTES
SHEET NO. 3-4	HORIZONTAL AND VERTICAL CONTROL
SHEET NO. 5-34	SANITARY SEWER PLAN/PROFILE
SHEET NO. 35	TYPE "P" MANHOLE DETAILS
SHEET NO. 36	FRAME & COVER DETAILS
SHEET NO. 37-43	SIPHON STRUCTURE DETAILS
SHEET NO. 44	MISCELLANEOUS DETAILS
SHEET NO. 45	STANDARD WATERLINE ASSEMBLY DETAILS
SHEET NO. 46	WATERLINE/SERVICE RECONNECTION PLAN
SHEET NO. 47-50	WATERLINE PLAN/PROFILE
SHEET NO. 51-53	PAVEMENT PLAN AND GENERAL NOTES
SHEET NO. 54	PAVEMENT DETAILS
SHEET NO. 55	STANDARD DRIVE ENTRANCE DETAILS
SHEET NO. 56	WHEELCHAIR RAMP DETAILS
SHEET NO. 57	STANDARD TYPE 1 INLET DETAIL
SHEET NO. 58	REINFORCED CONCRETE MANHOLE
SHEET NO. 59	SHALLOW MANHOLE DETAIL
SHEET NO. 60	TRAFFIC HANDLING & CONSTRUCTION SEQUENCE
SHEET NO. 61-71	TRAFFIC CONTROL PLANS
SHEET NO. 72	LANDSCAPE PLAN
SHEET NO. 73-75	SOIL EROSION BMP DETAILS

MARCH 2010

PLANS PREPARED BY
PROFESSIONAL ENGINEERING CONSULTANTS, P.A.
 ENGINEERS
 WICHITA, KANSAS

