




9+00.00

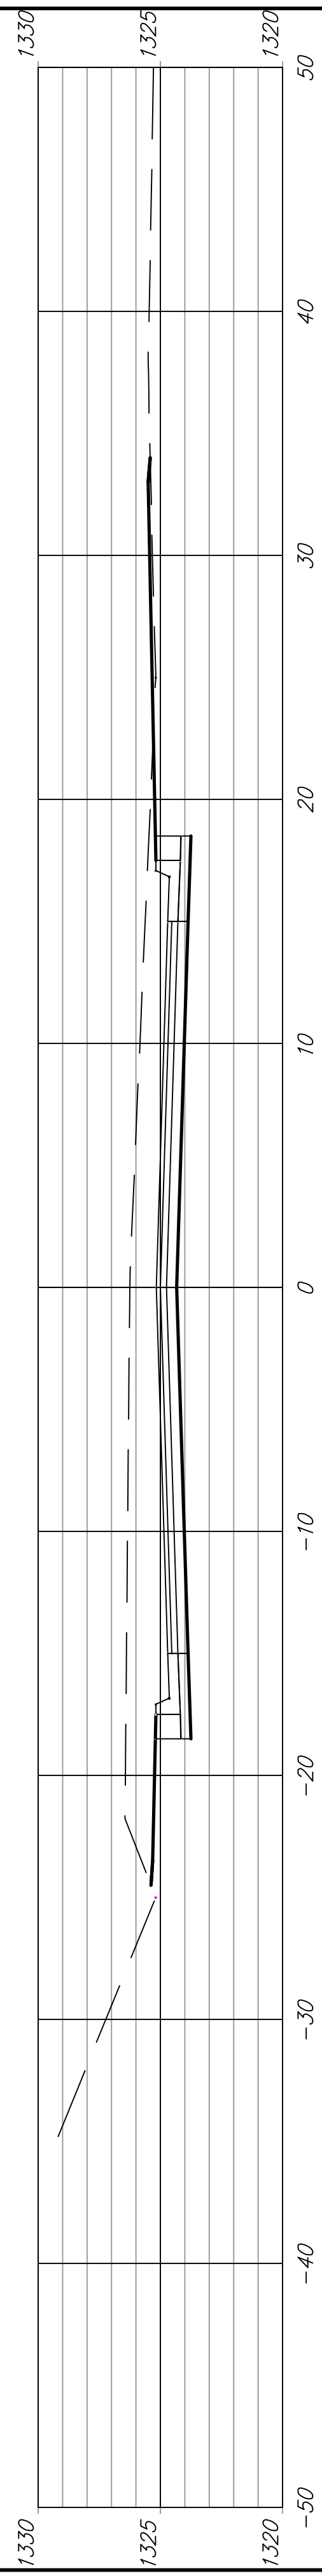


8+50.00

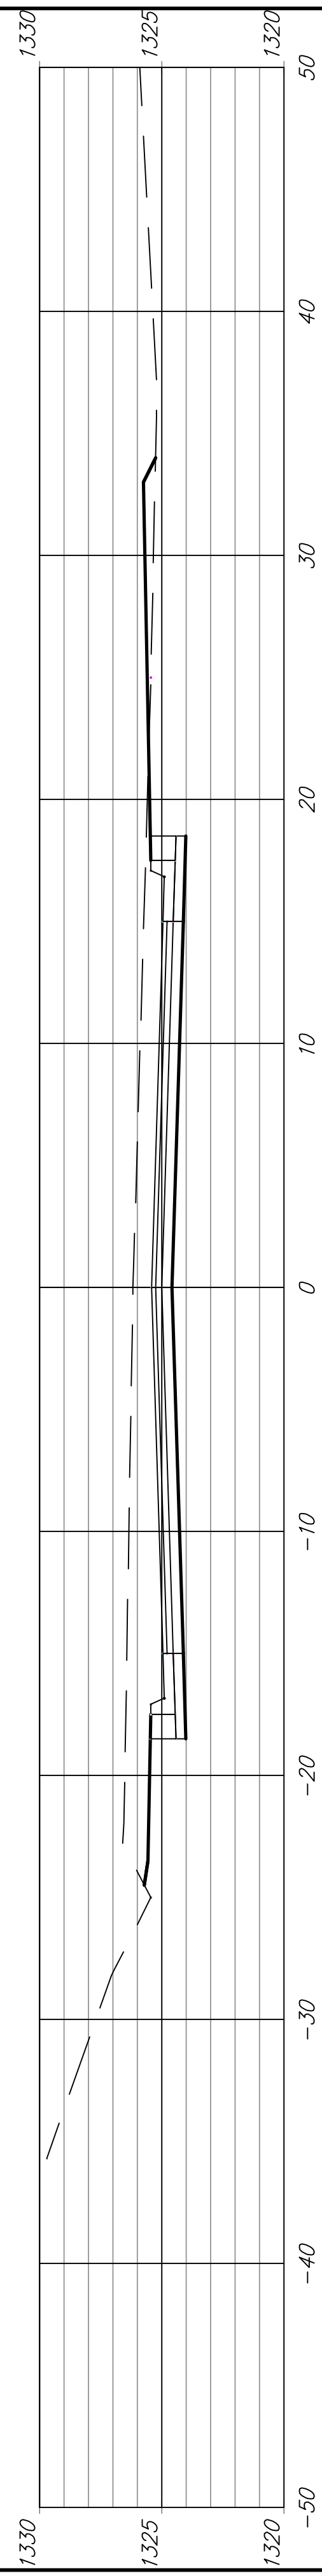


8+00.00

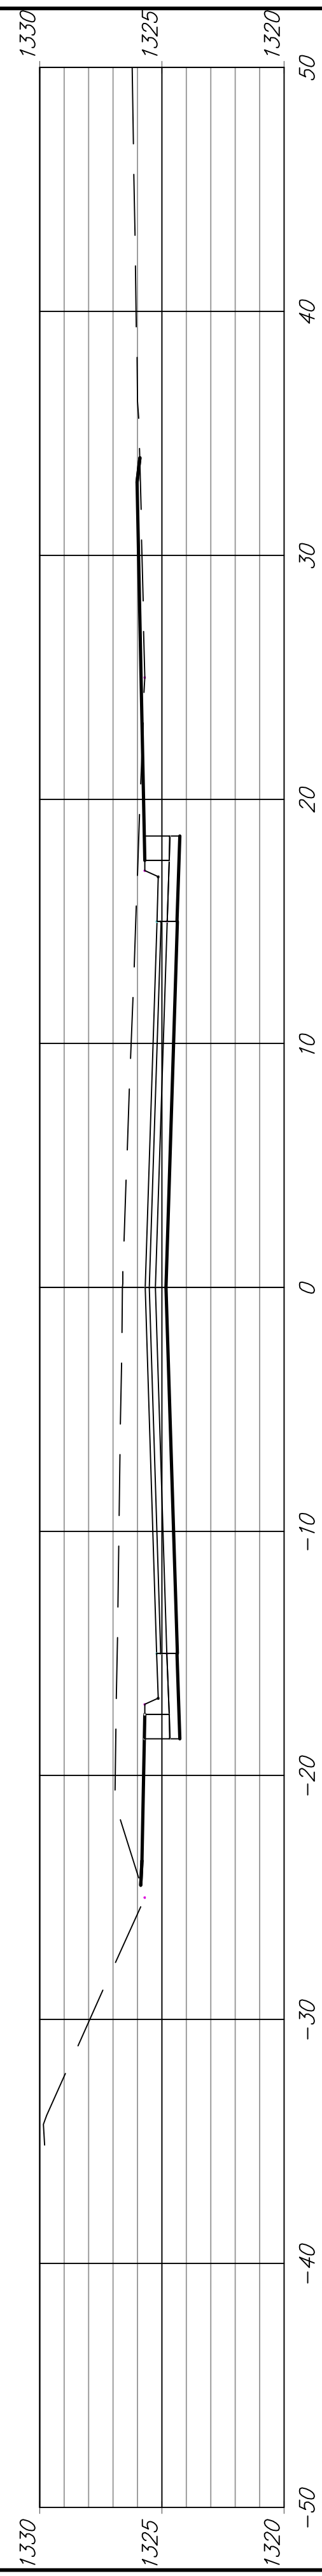


7+50.00

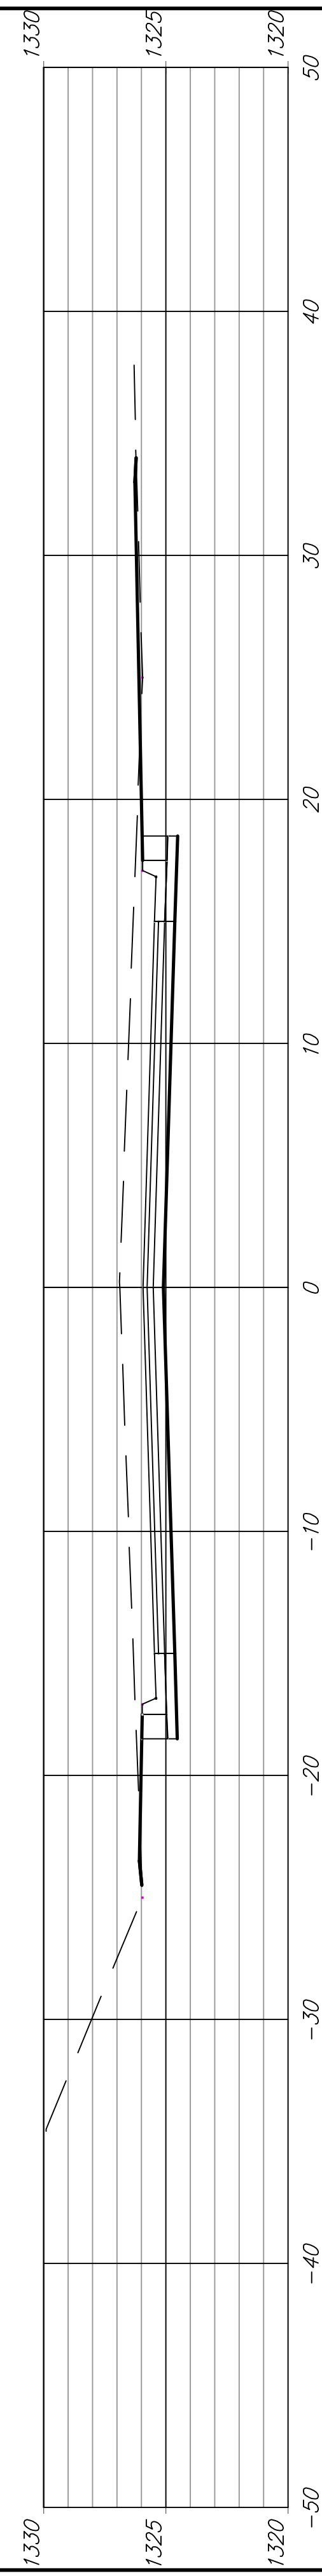


7+00.00

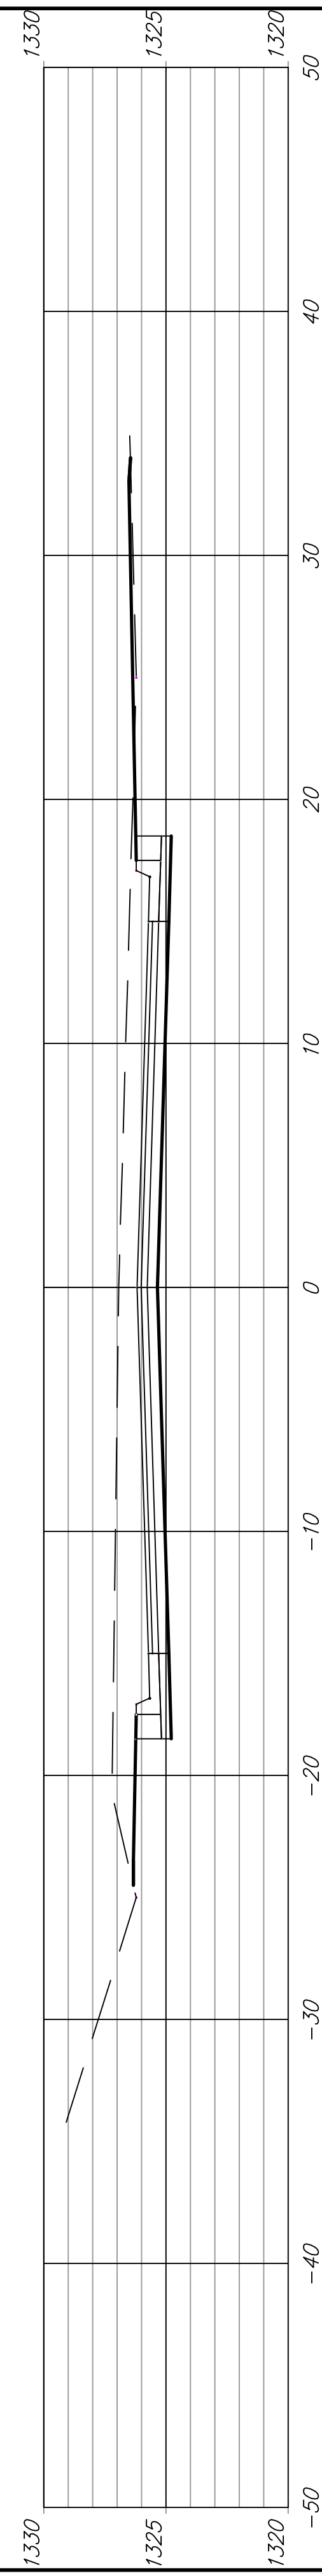


6+50.00

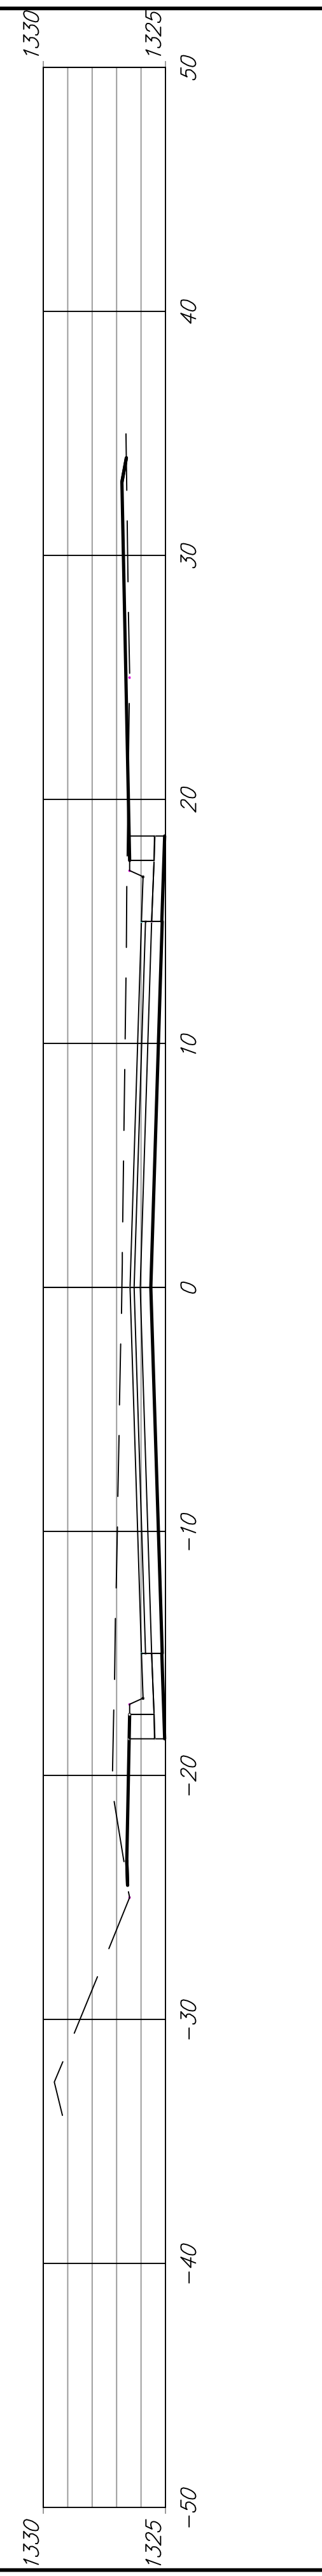


6+00.00

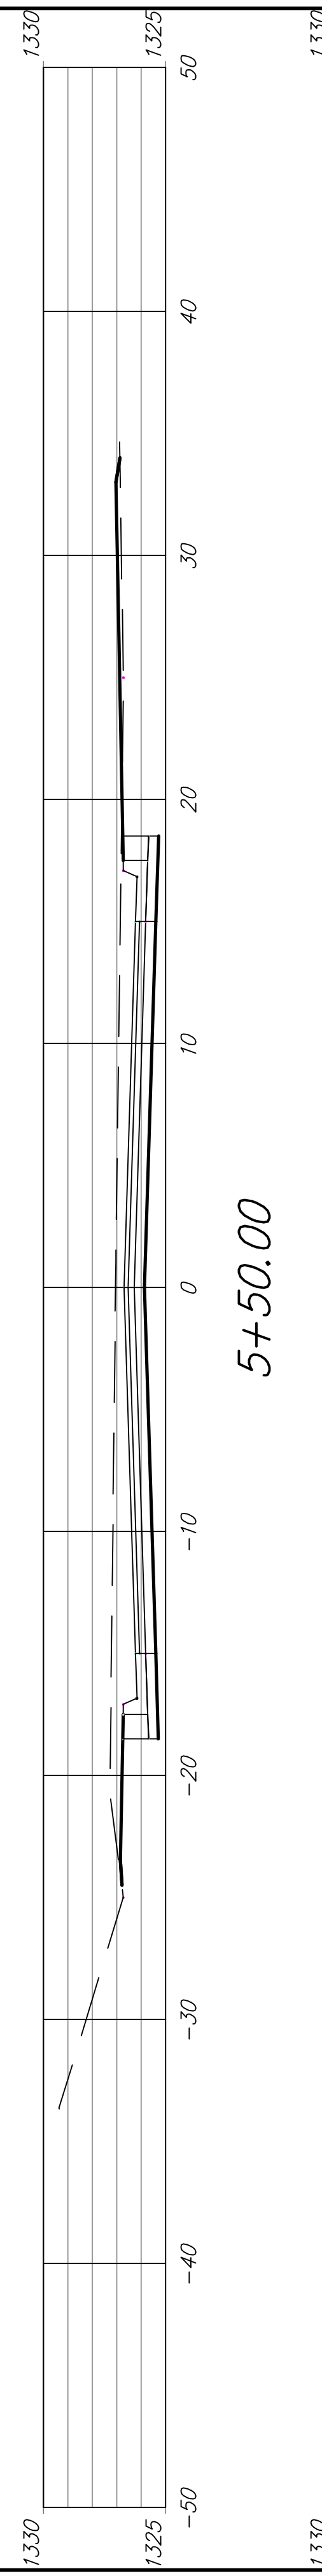

5+50.00

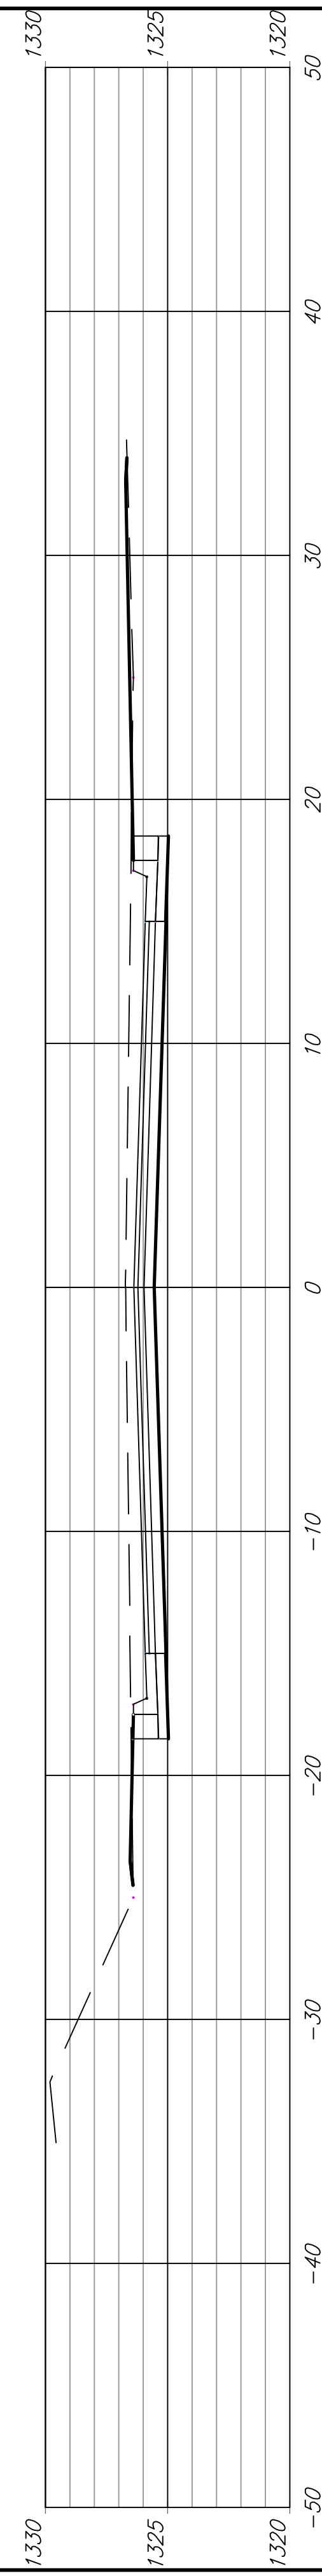

5+00.00

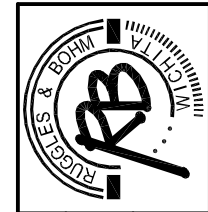

EMERALD BAY ESTATES SECOND  
EARTHWORK CROSS SECTIONS