
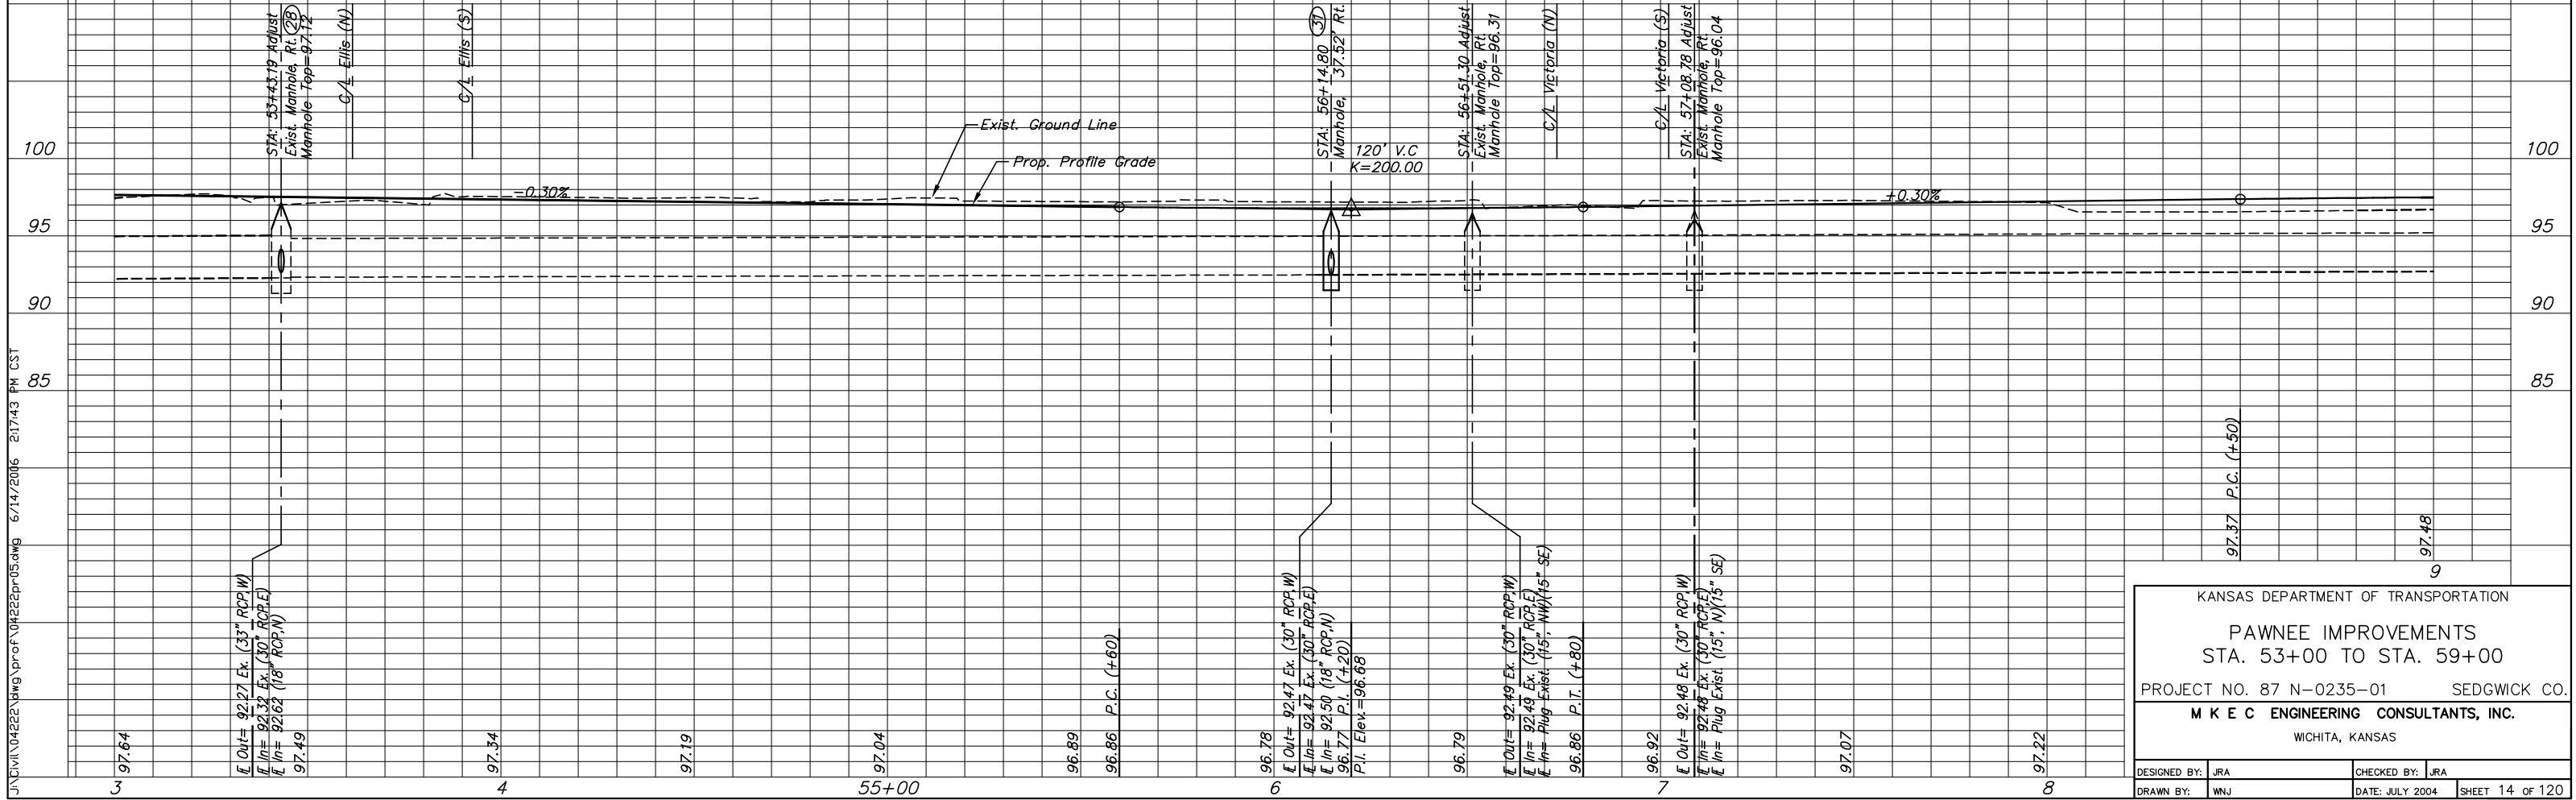
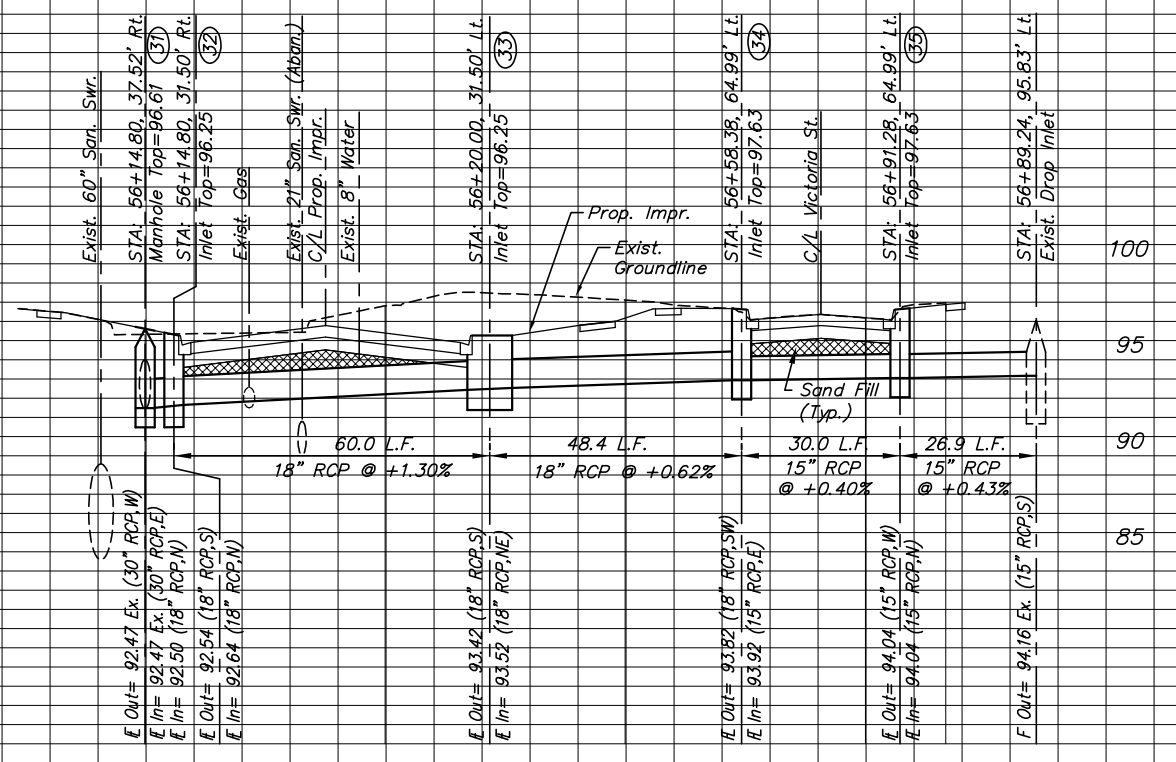


STATE	PROJECT NO.	YEAR	SHEET NO.	SHEETS
KANSAS	87 N-0235-01	2006	14	120

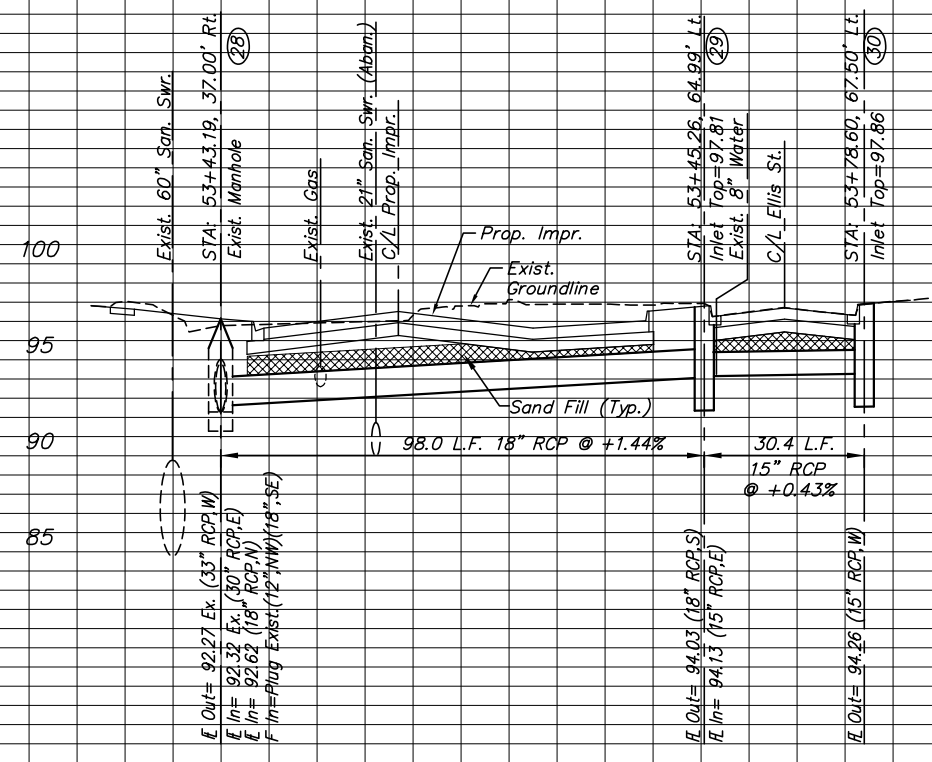

KANSAS DEPARTMENT OF TRANSPORTATION
PAWNEE IMPROVEMENTS
STA. 53+00 TO STA. 59+00
PROJECT NO. 87 N-0235-01 SEDGWICK CO.
M K E C ENGINEERING CONSULTANTS, INC.
WICHITA, KANSAS

DESIGNED BY: JRA	CHECKED BY: JRA
DRAWN BY: WNJ	DATE: JULY 2004

SHEET 14 OF 120

J:\Civil\04222\dwg\prof\04222pr05.dwg 6/14/2006 2:17:43 PM CST