



STATE	PROJECT NO.	YEAR	SHEET NO.	SHEETS
KANSAS	87 N-0235-01	2006	46	120

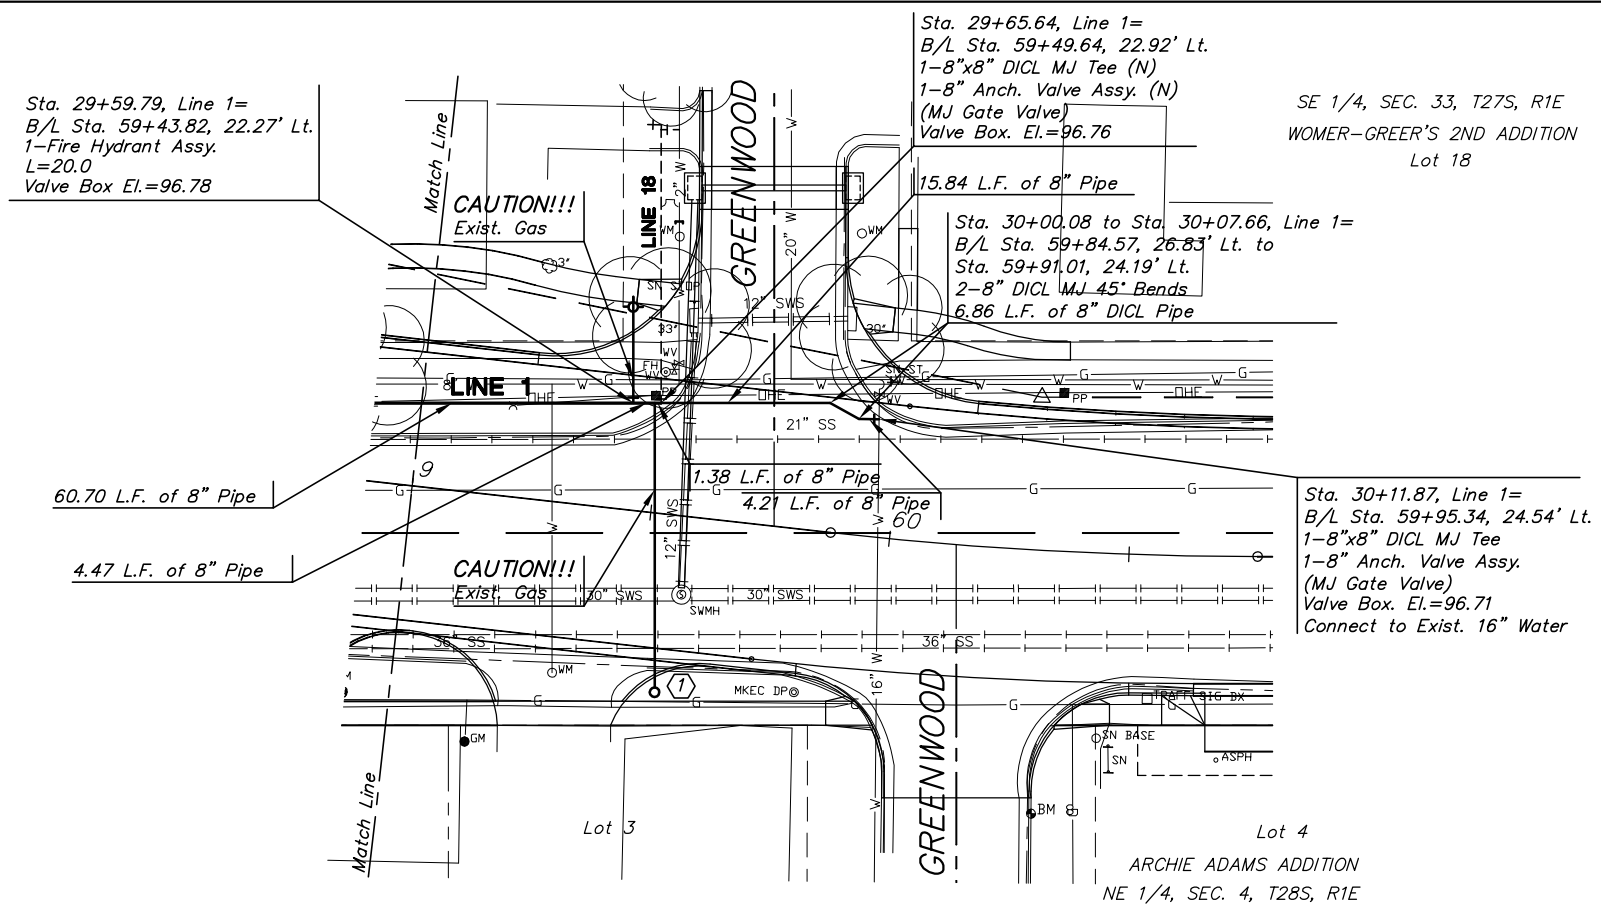


① Replace Meter Box and Setter with a minimum 1" Long or Short Service as required. New service line to be connected to the relocated 8" Water Main running along the north side of Pawnee Avenue. Setter to be connected to existing consumer's water service.

0-Short Services
1-Long Services

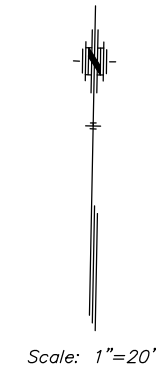

PLAN - LINE 1

PROFILE - LINE 1

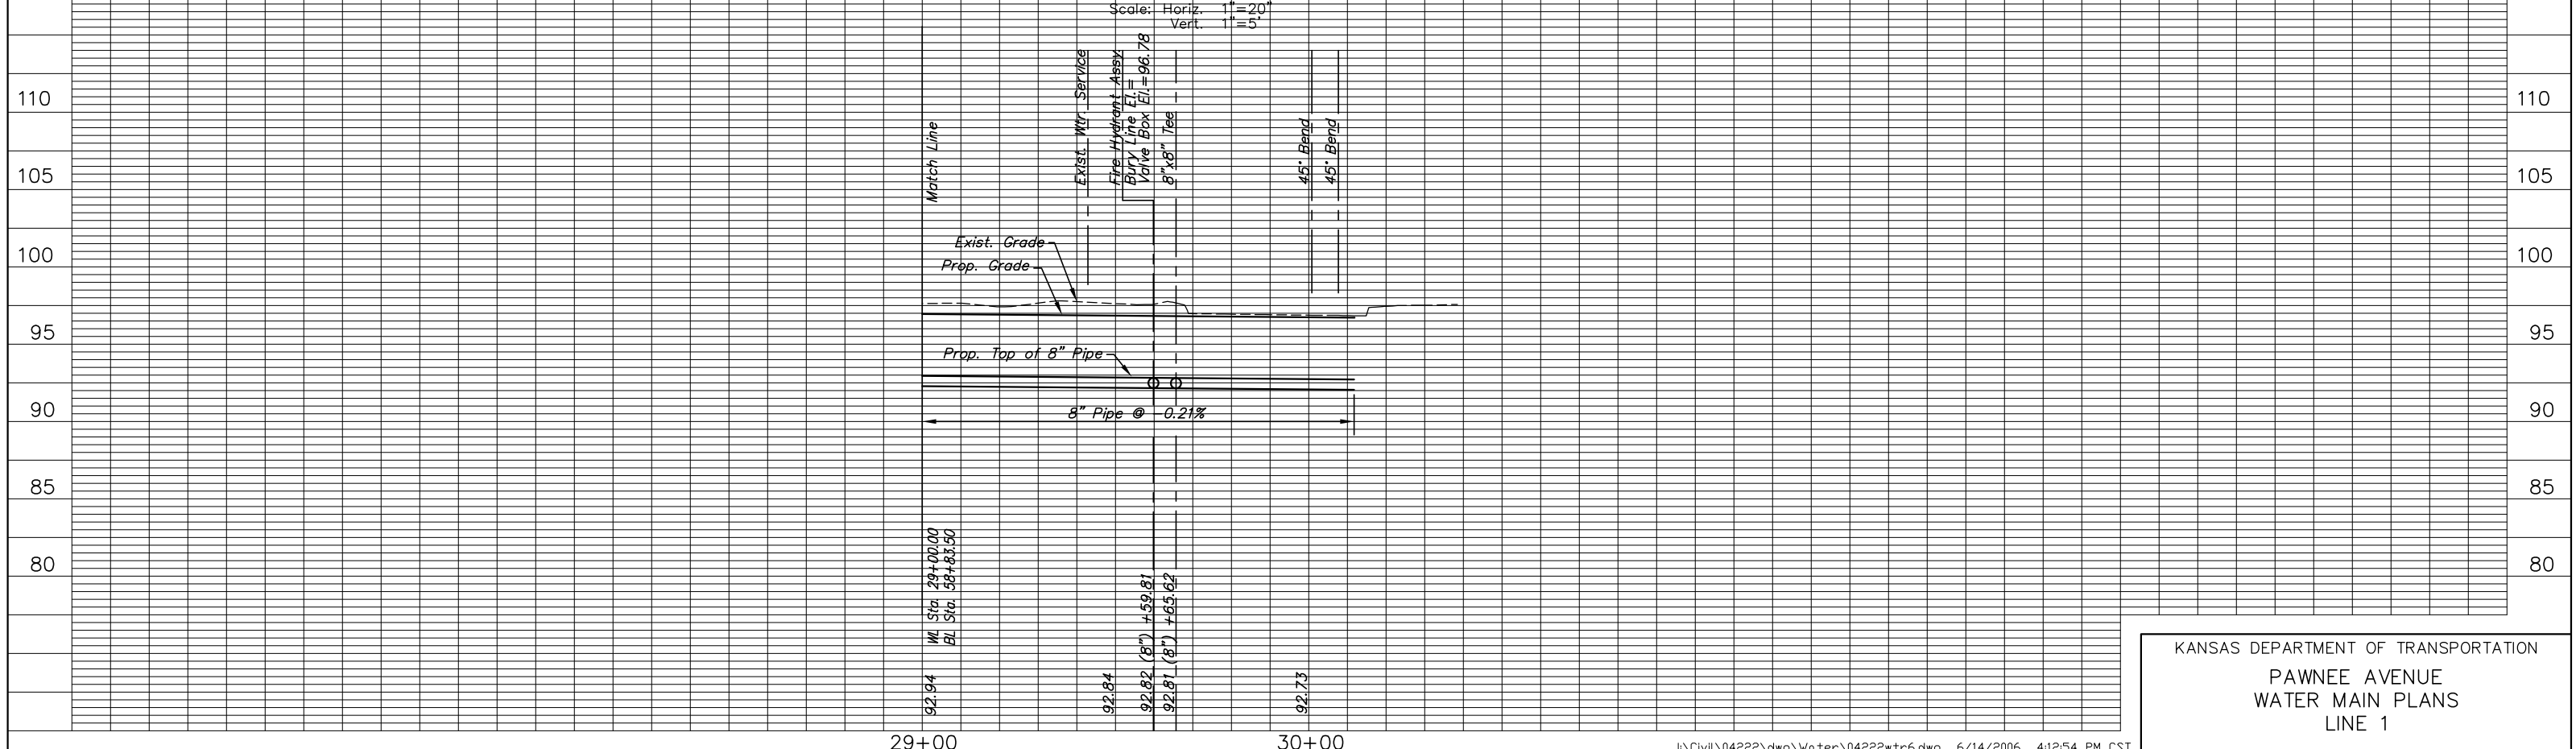

KANSAS DEPARTMENT OF TRANSPORTATION
PAWNEE AVENUE
WATER MAIN PLANS
LINE 1