
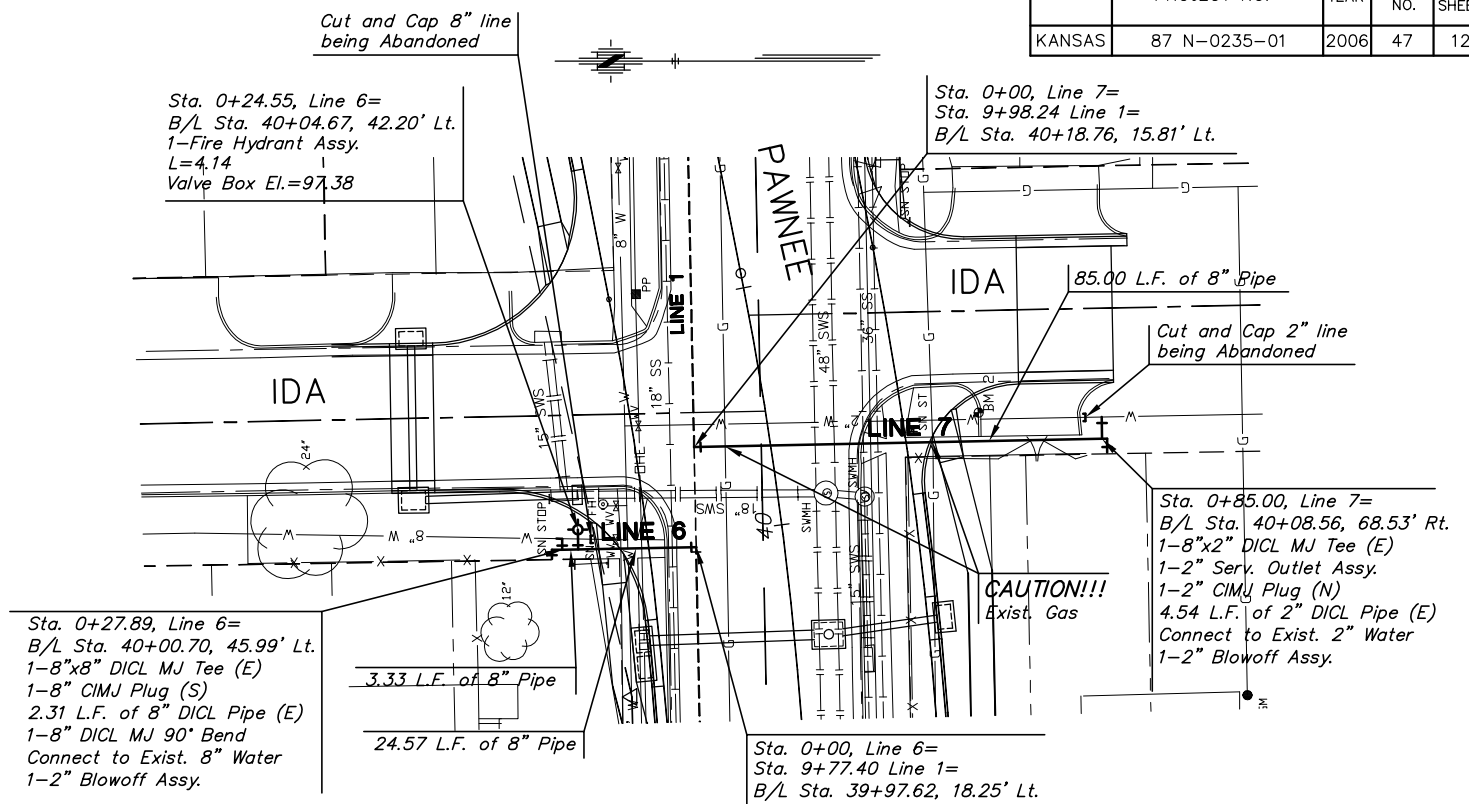


STATE	PROJECT NO.	YEAR	SHEET NO.	SHEETS
KANSAS	87 N-0235-01	2006	47	120

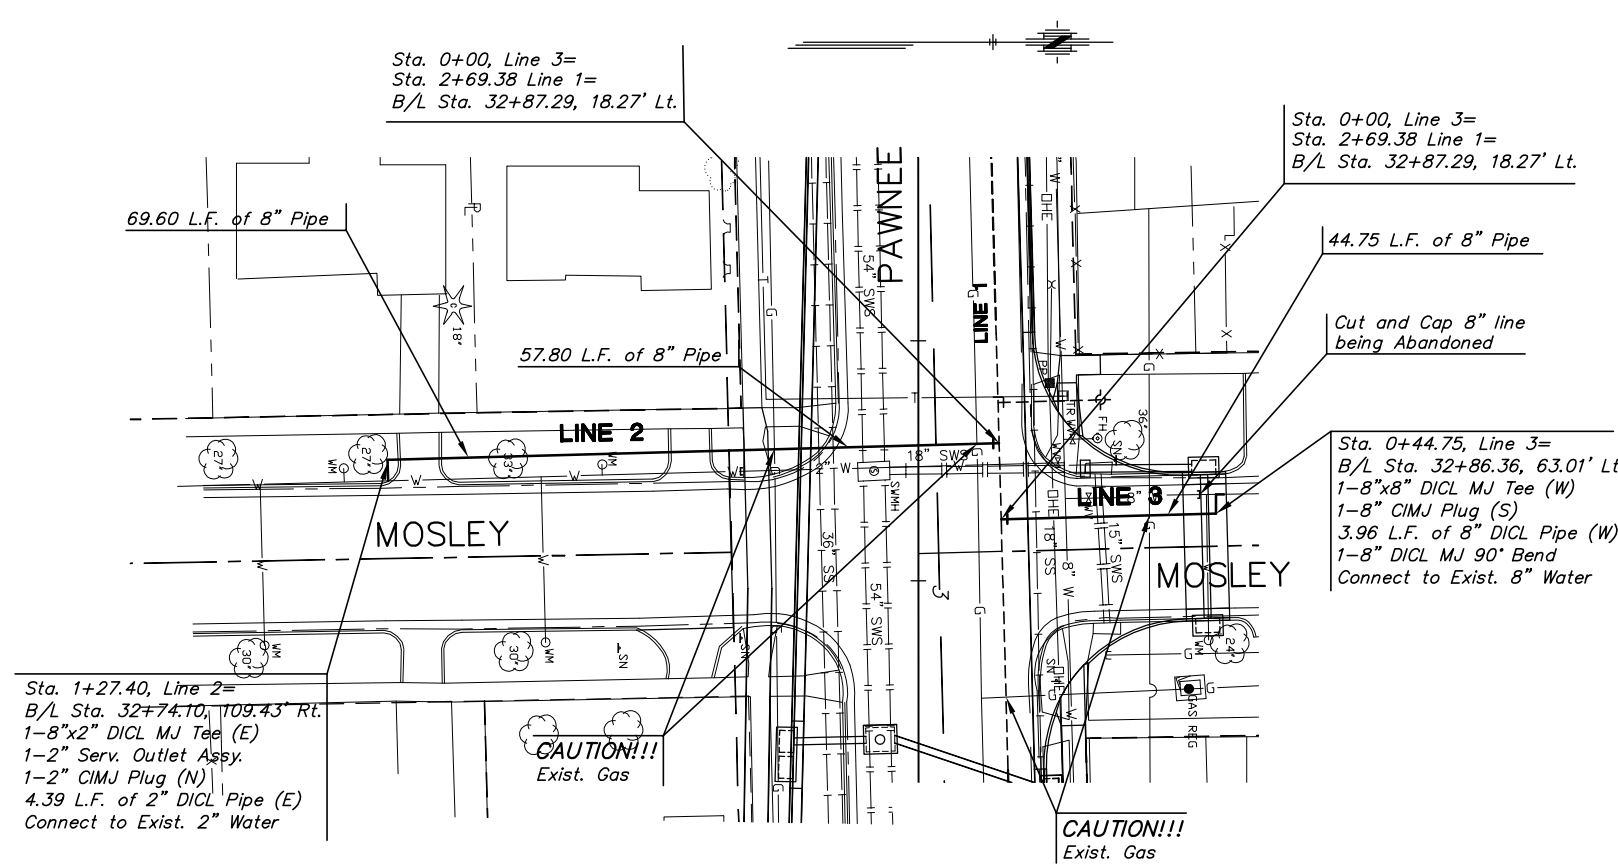

PLAN - LINE 2
Scale: 1"=20'

PLAN - LINE 3
Scale: 1"=20'

PLAN - LINE 6
Scale: 1"=20'


PLAN - LINE 7
Scale: 1"=20'

PROFILE - LINE 2
Scale: Horiz. 1"=20'
Vert. 1"=5'

PROFILE - LINE 3
Scale: Horiz. 1"=20'
Vert. 1"=5'

PROFILE - LINE 6
Scale: Horiz. 1"=20'
Vert. 1"=5'

PROFILE - LINE 7
Scale: Horiz. 1"=20'
Vert. 1"=5'

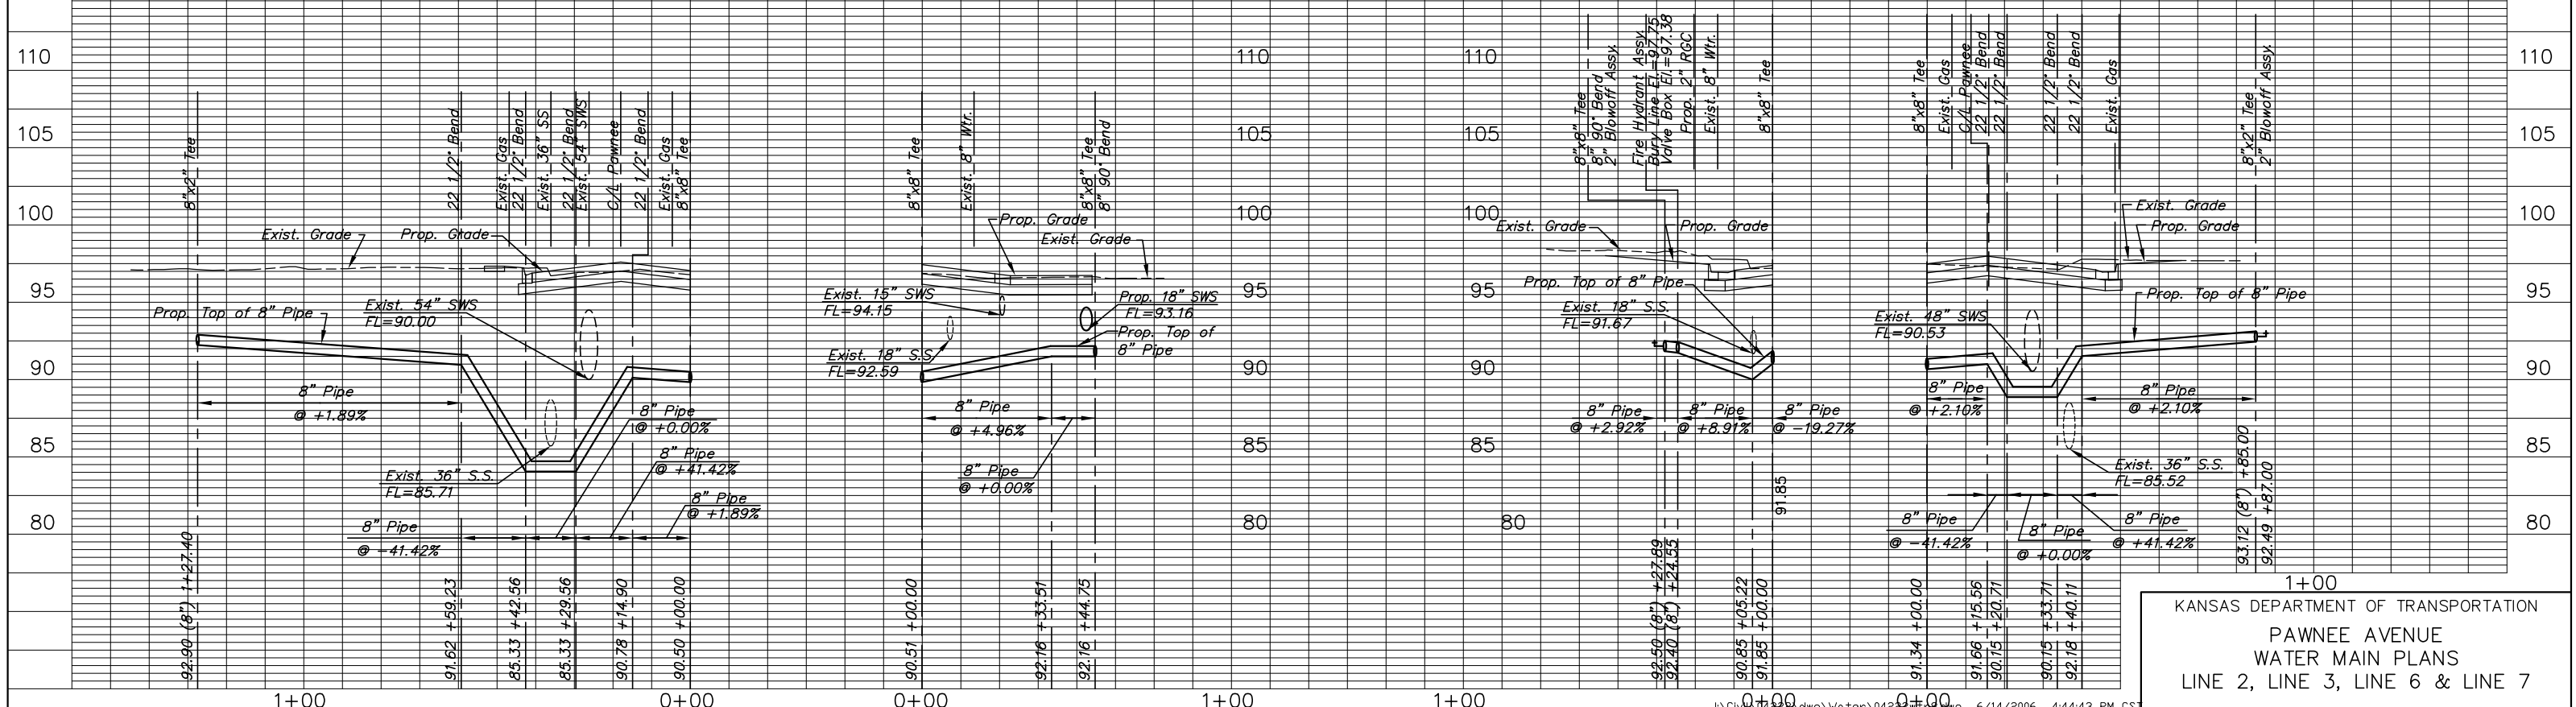

1+00
KANSAS DEPARTMENT OF TRANSPORTATION
PAWNEE AVENUE
WATER MAIN PLANS
LINE 2, LINE 3, LINE 6 & LINE 7