


STATE	PROJECT NO.	YEAR	SHEET NO.	SHEETS
KANSAS	87 N-0235-01	2006	48	120

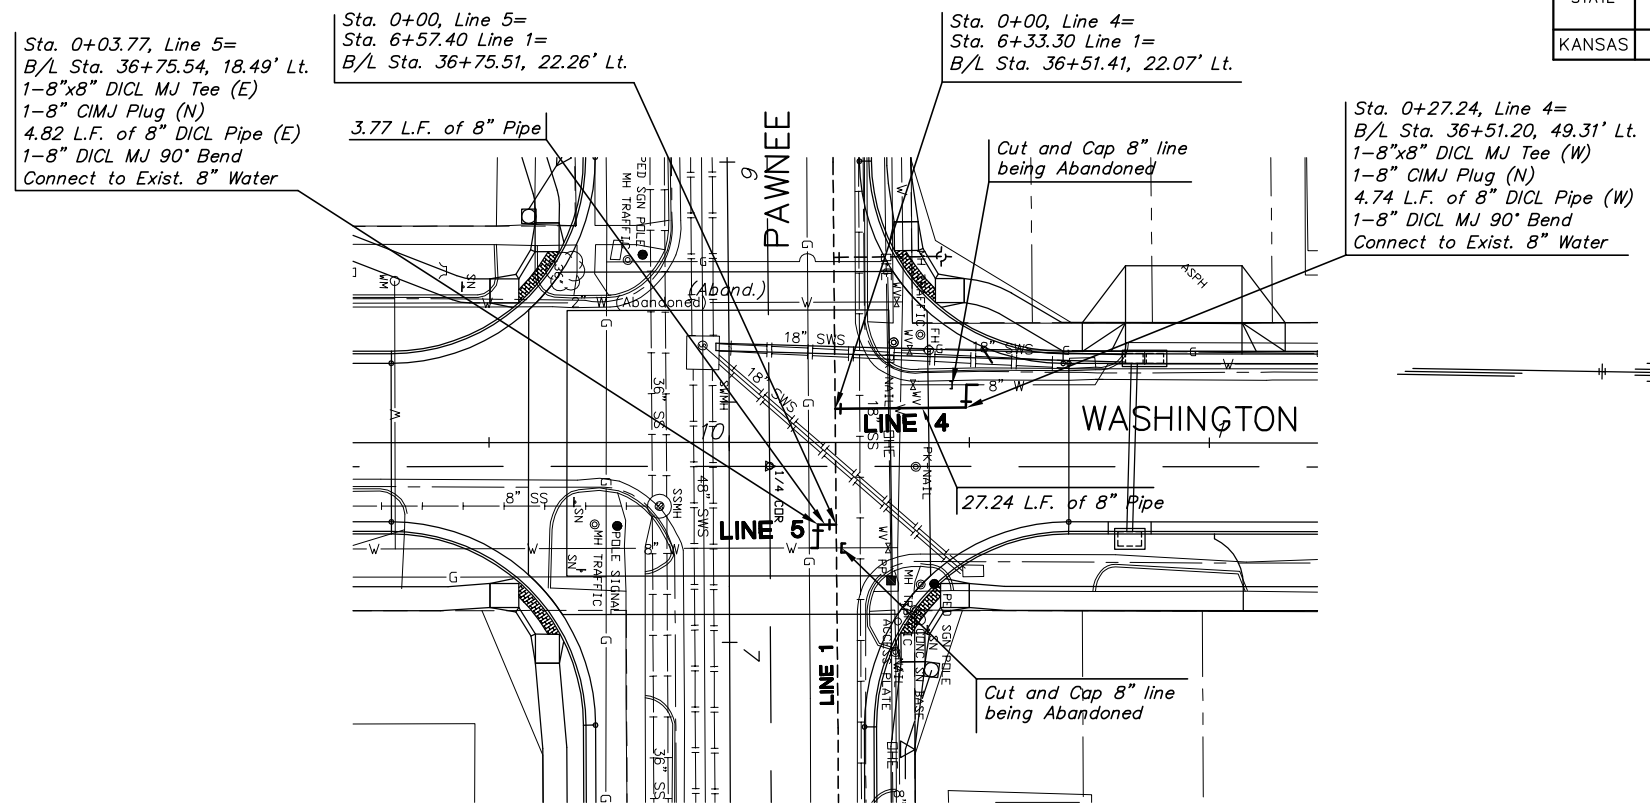


**PLAN - LINE 5**  
Scale: 1"=20'

**PLAN - LINE 4**  
Scale: 1"=20'

**PROFILE - LINE 5**  
Scale: Horiz. 1"=20'  
Vert. 1"=5'

**PROFILE - LINE 4**  
Scale: Horiz. 1"=20'  
Vert. 1"=5'

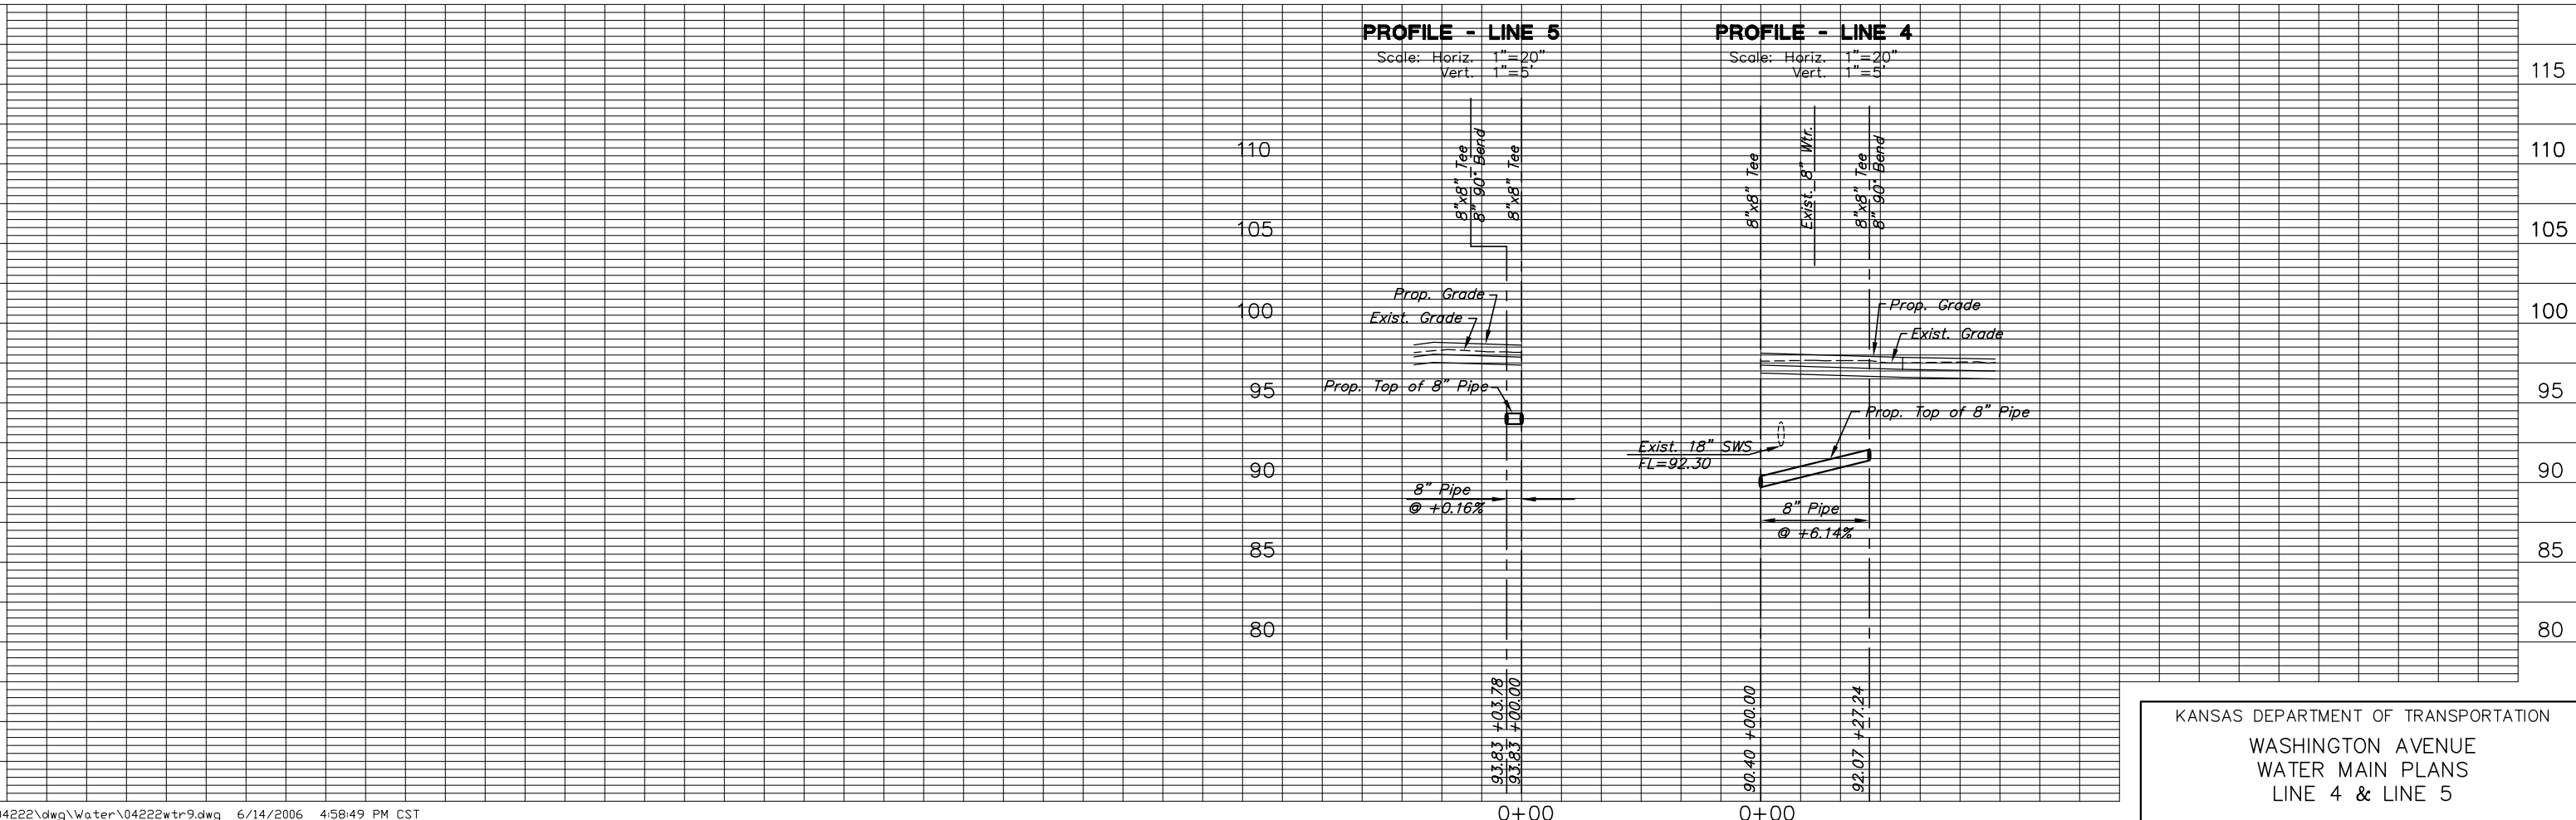

KANSAS DEPARTMENT OF TRANSPORTATION  
 WASHINGTON AVENUE  
 WATER MAIN PLANS  
 LINE 4 & LINE 5