



STATE	PROJECT NO.	YEAR	SHEET NO.	SHEETS
KANSAS	87 N-0235-01	2006	49	120

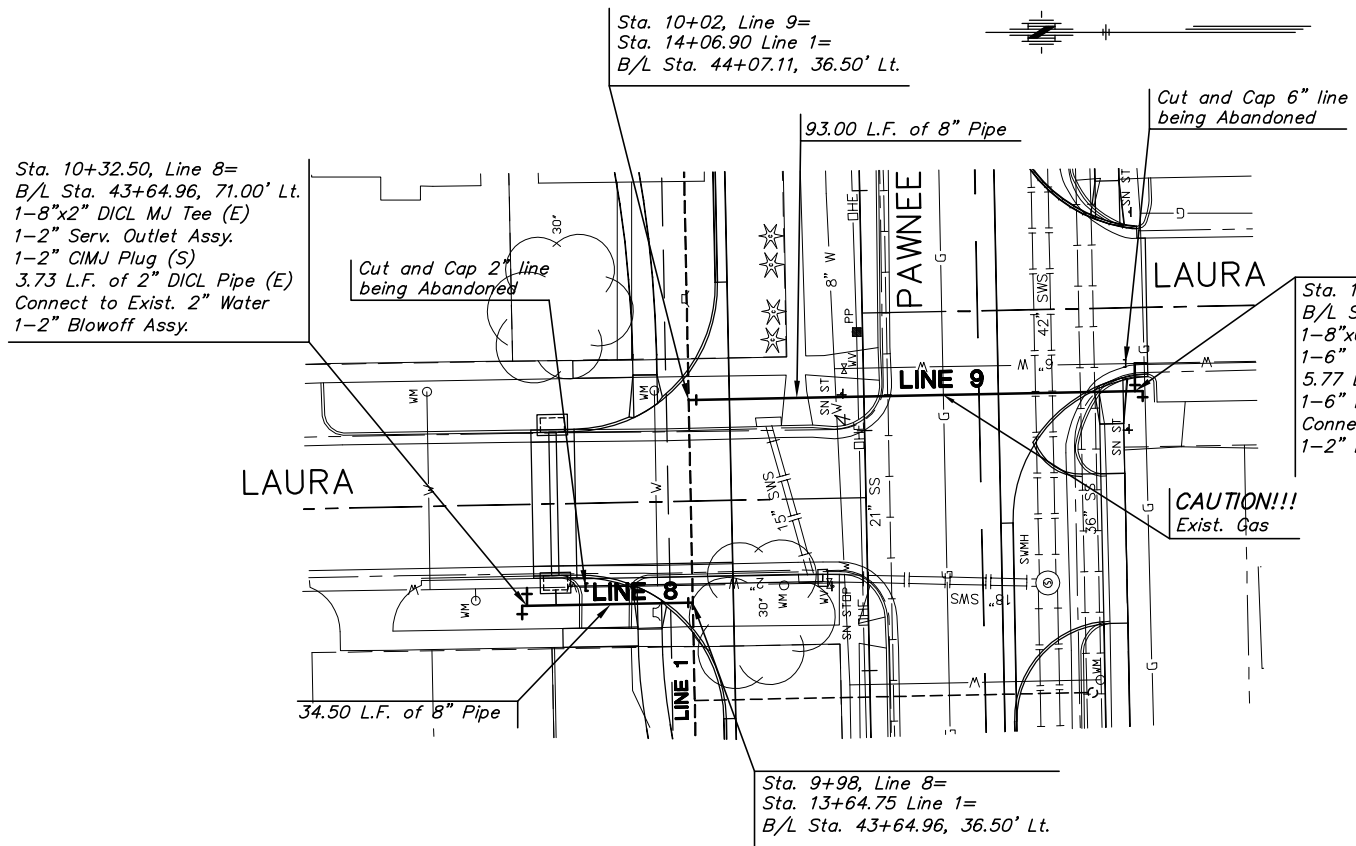

PLAN - LINE 8
Scale: 1"=20'

PLAN - LINE 9
Scale: 1"=20'

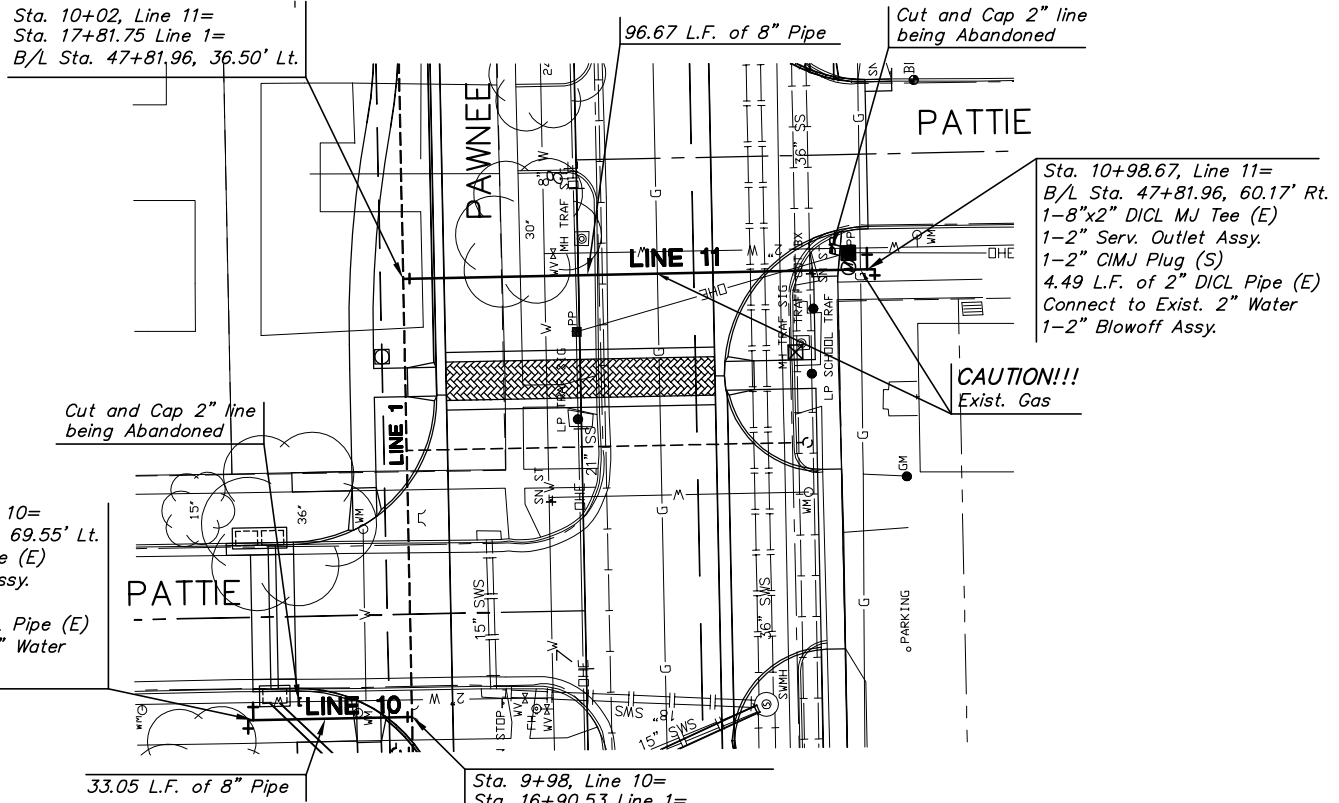

PLAN - LINE 10
Scale: 1"=20'


PLAN - LINE 11
Scale: 1"=20'

PROFILE - LINE 8
Scale: Horiz. 1"=20"
Vert. 1"=5'

PROFILE - LINE 9
Scale: Horiz. 1"=20"
Vert. 1"=5'

PROFILE - LINE 10
Scale: Horiz. 1"=20"
Vert. 1"=5'

PROFILE - LINE 11
Scale: Horiz. 1"=20"
Vert. 1"=5'

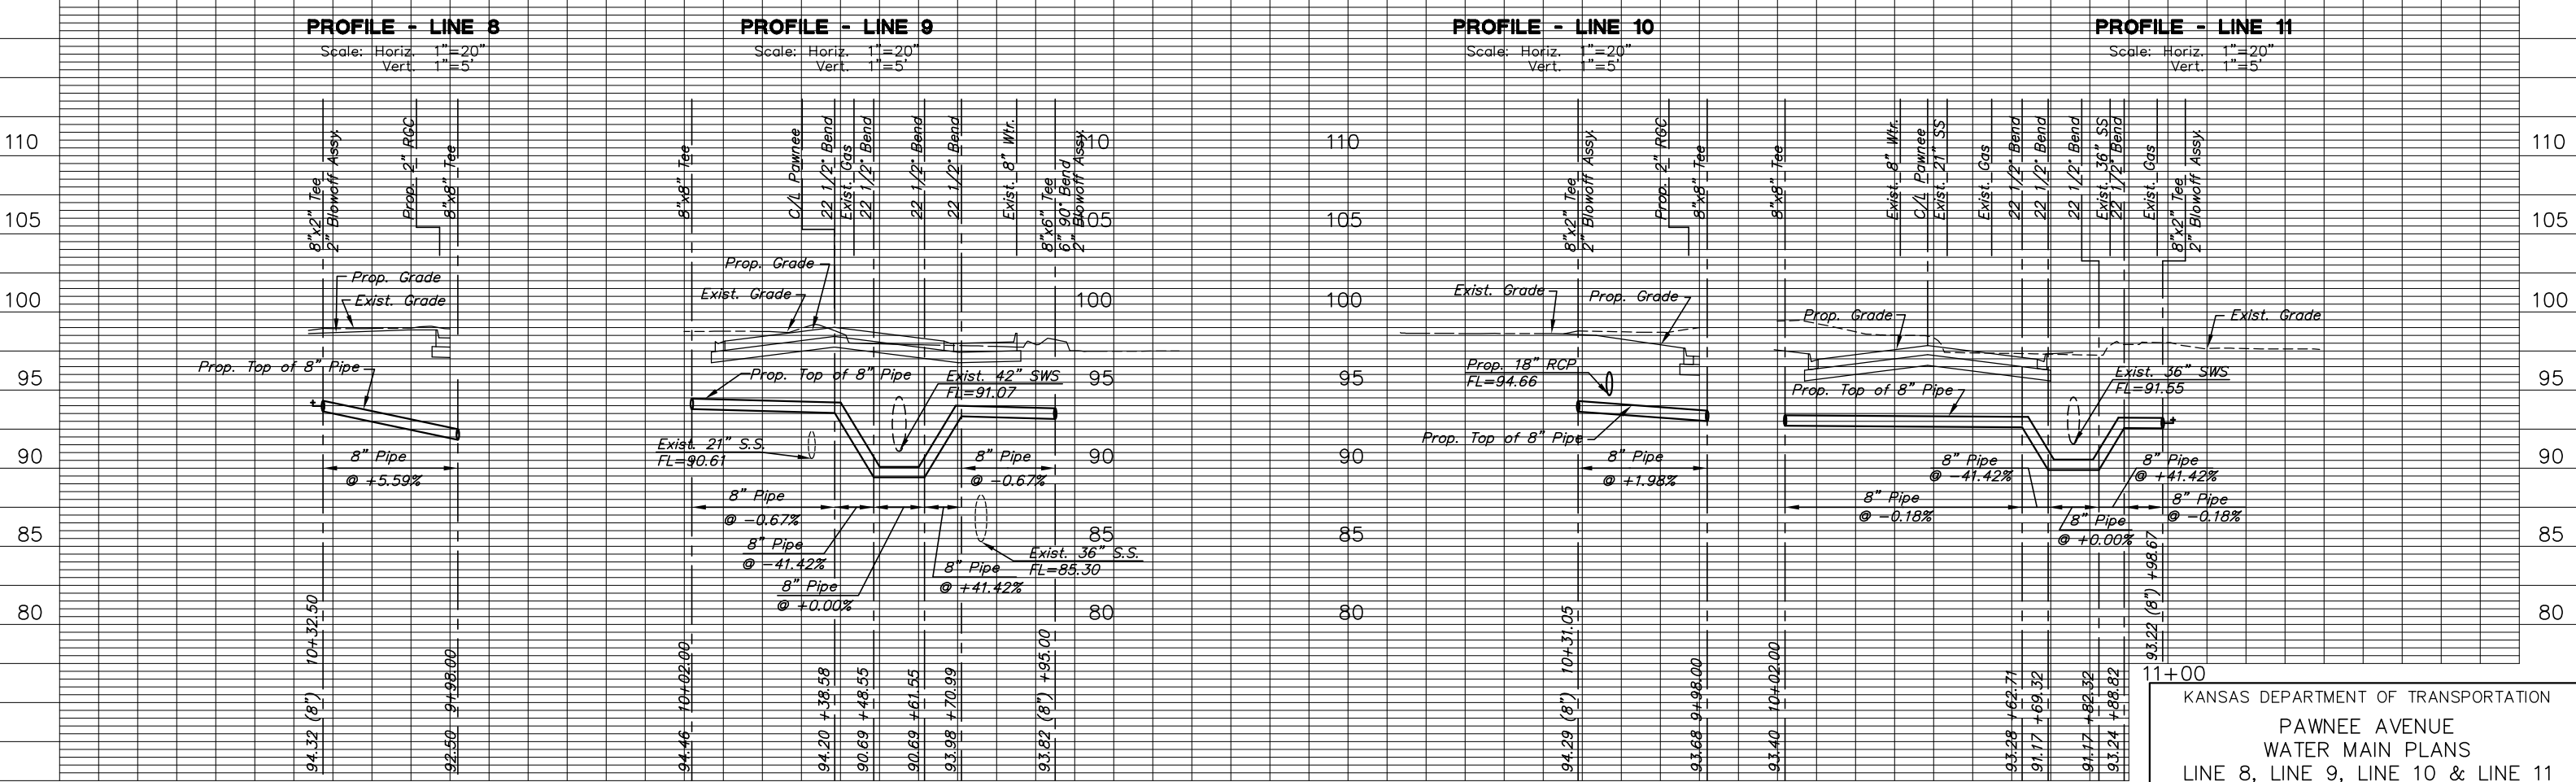

KANSAS DEPARTMENT OF TRANSPORTATION
PAWNEE AVENUE
WATER MAIN PLANS
LINE 8, LINE 9, LINE 10 & LINE 11