



STATE	PROJECT NO.	YEAR	SHEET NO.	SHEETS
KANSAS	87 N-0235-01	2006	50	120

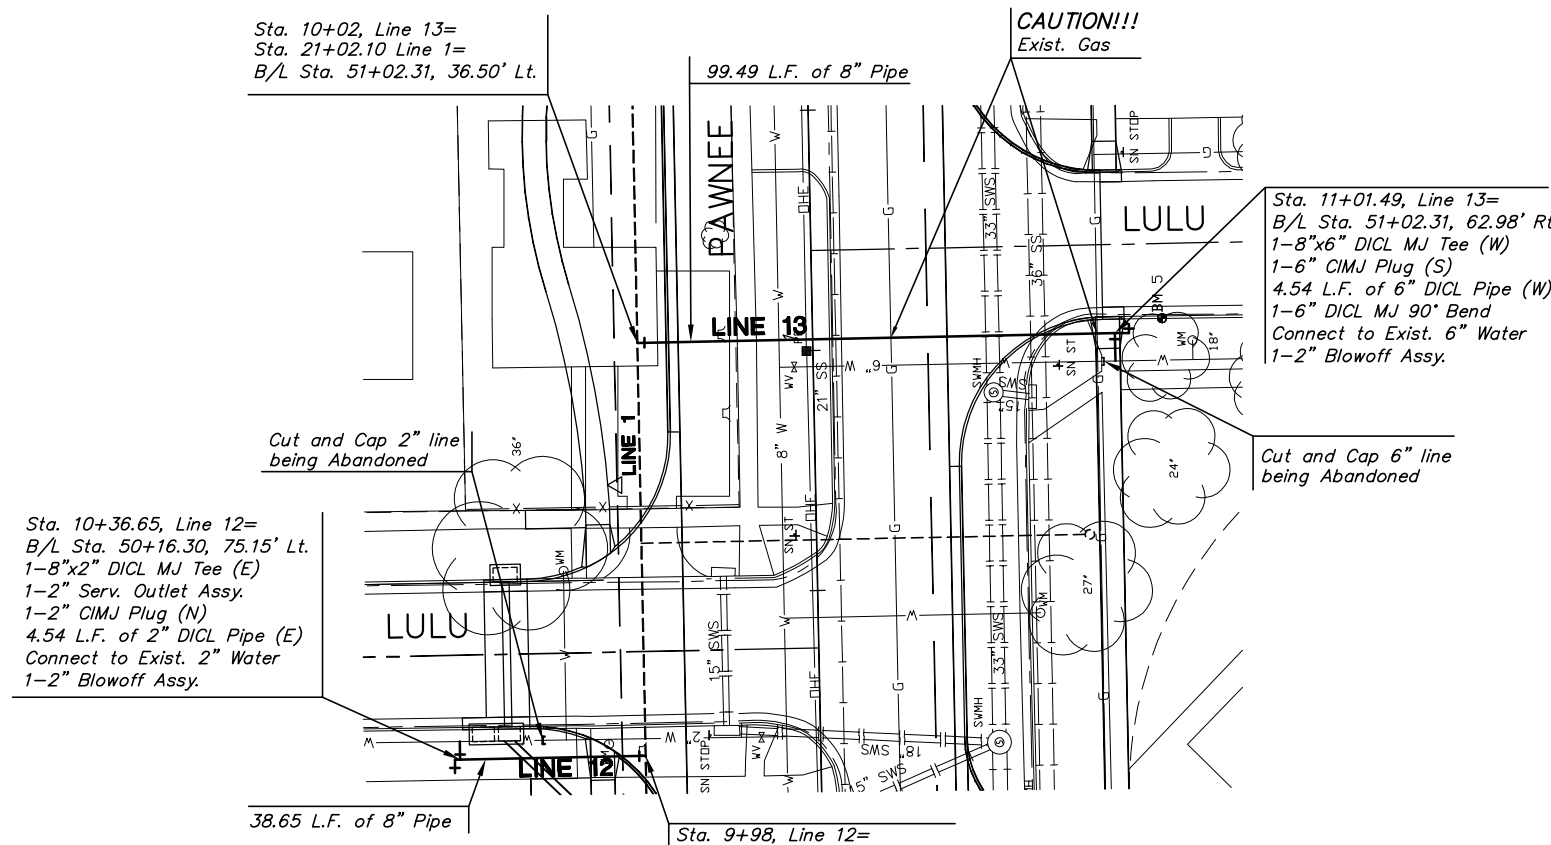

PLAN - LINE 12
Scale: 1"=20'

PLAN - LINE 13
Scale: 1"=20'

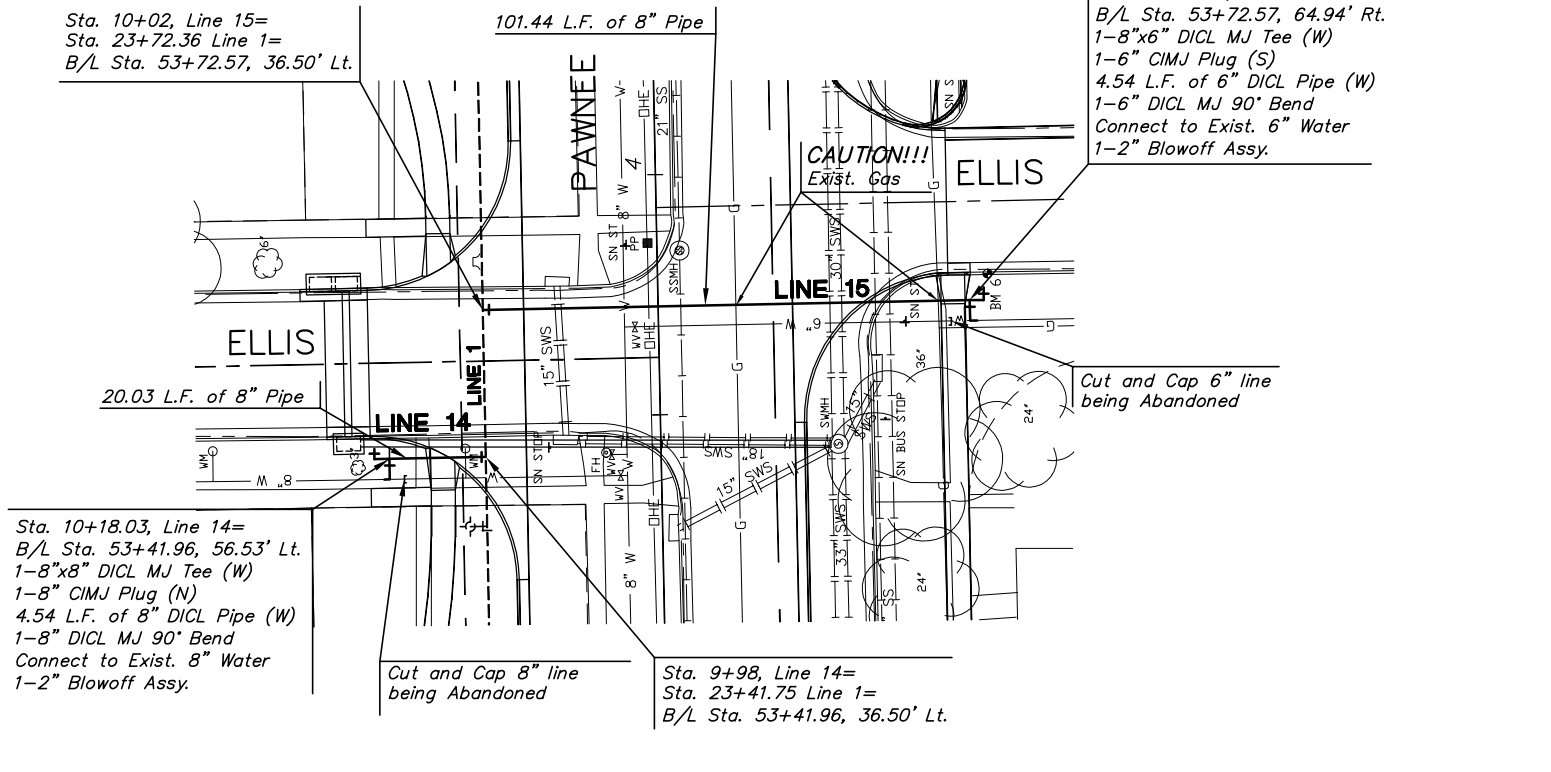

PLAN - LINE 14
Scale: 1"=20'

PLAN - LINE 15
Scale: 1"=20'

