
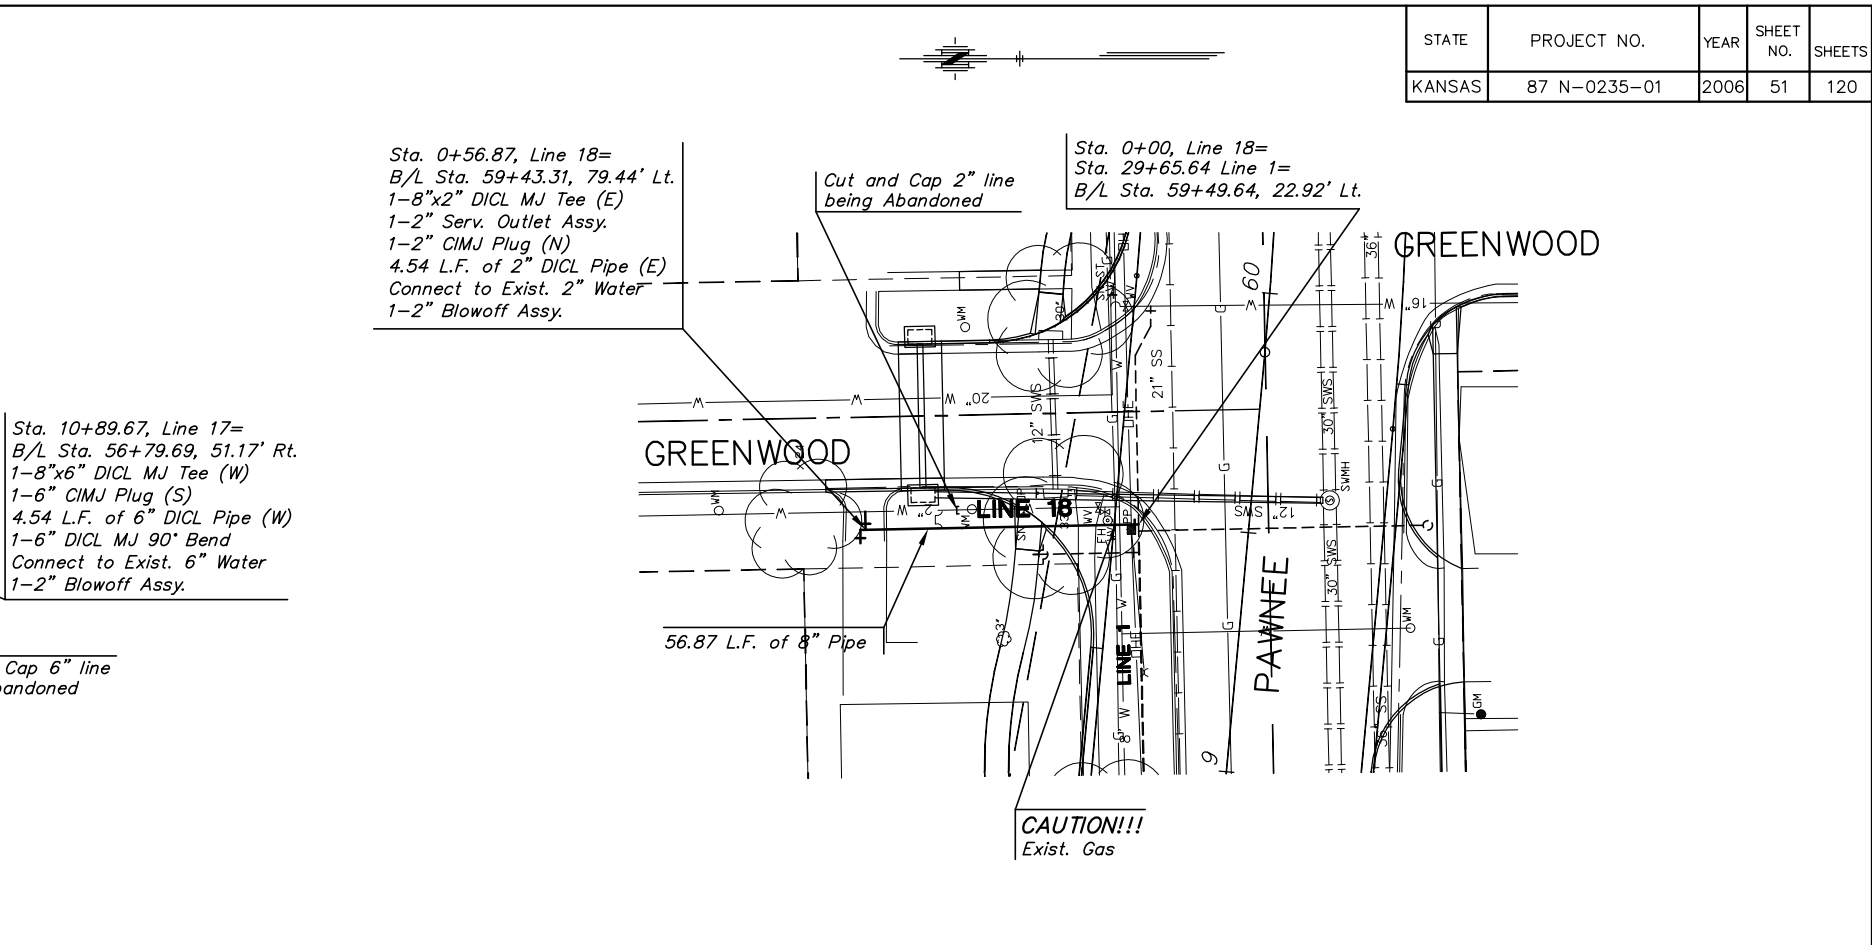


STATE	PROJECT NO.	YEAR	SHEET NO.	SHEETS
KANSAS	87 N-0235-01	2006	51	120

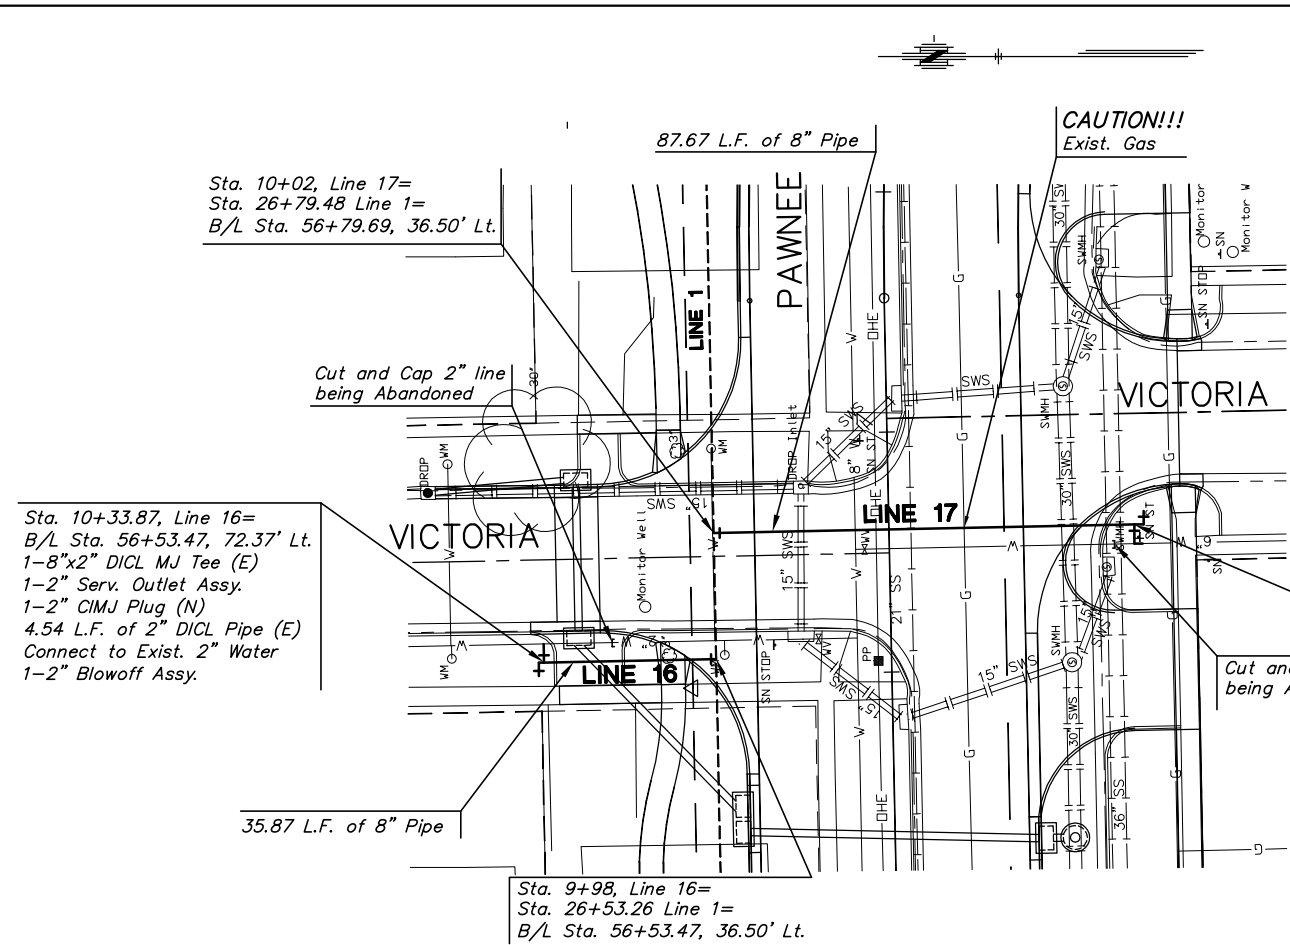

PLAN - LINE 16
Scale: 1"=20'

PLAN - LINE 17
Scale: 1"=20'

PLAN - LINE 18
Scale: 1"=20'

