
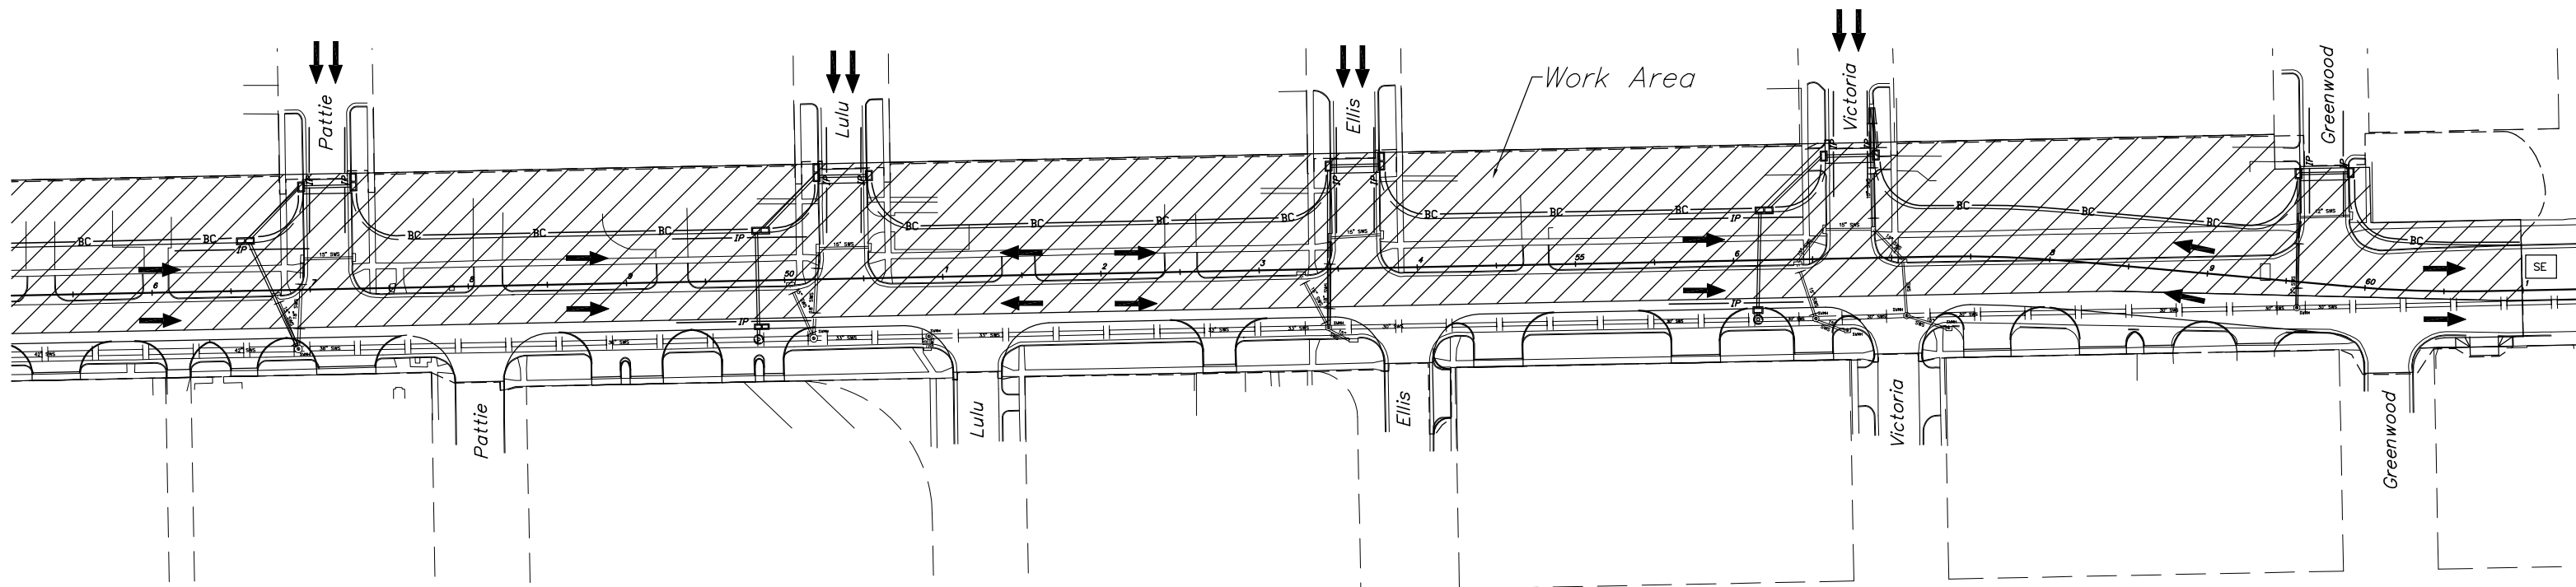


STATE	PROJECT NO.	YEAR	SHEET NO.	SHEETS
KANSAS	87 N-0235-01	2006	58	120

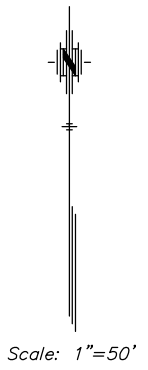

NOTES:
 THIS PROJECT WILL DISTURB 9.7 ACRES.
 REFER TO CITY OF WICHITA STANDARDS FOR BMP INSTALLATION, INSPECTION AND MAINTENANCE DETAILS AND SPECIFICATIONS.
 COST FOR EACH EROSION AND SEDIMENT CONTROL ITEM SHALL INCLUDE MAINTENANCE, INSPECTION AND EVENTUAL REMOVAL. BESIDES KEEPING EACH DEVICE IN WORKING ORDER, MAINTENANCE SHALL INCLUDE, AT A MINIMUM, SEDIMENT REMOVAL BEFORE 50% OF THE DEVICE'S CAPACITY IS REACHED.
 CONTRACTOR SHALL ADJUST EROSION AND SEDIMENT CONTROL PLANS TO CONFORM TO ACTUAL CONSTRUCTION OPERATIONS. ALL CHANGES TO PLAN SHALL BE APPROVED BY THE CITY.

LEGEND

	STABILIZED ENTRANCE
	AREA INLET PROTECTION
	BACK OF CURB PROTECTION
	CURB INLET PROTECTION
	DITCH CHECK PROTECTION
	DIRECTION OF DRAINAGE
	CONSTRUCTION LIMITS
	WORK ZONE
	RIGHT OF WAY LINE

KANSAS DEPARTMENT OF TRANSPORTATION
 PAWNEE IMPROVEMENTS
 EROSION & SEDIMENT CONTROL PLAN
 PHASE 2
 PROJECT NO. 87 N-0235-01 SEDGWICK CO.
 M K E C ENGINEERING CONSULTANTS, INC.
 WICHITA, KANSAS

DESIGNED BY: JRA	CHECKED BY: JRA
DRAWN BY: WJW	DATE: JULY 2004 SHEET 58 OF 120