


STATE	PROJECT NO.	YEAR	SHEET NO.	SHEETS
KANSAS	87 N-0235-01	2006	80	120

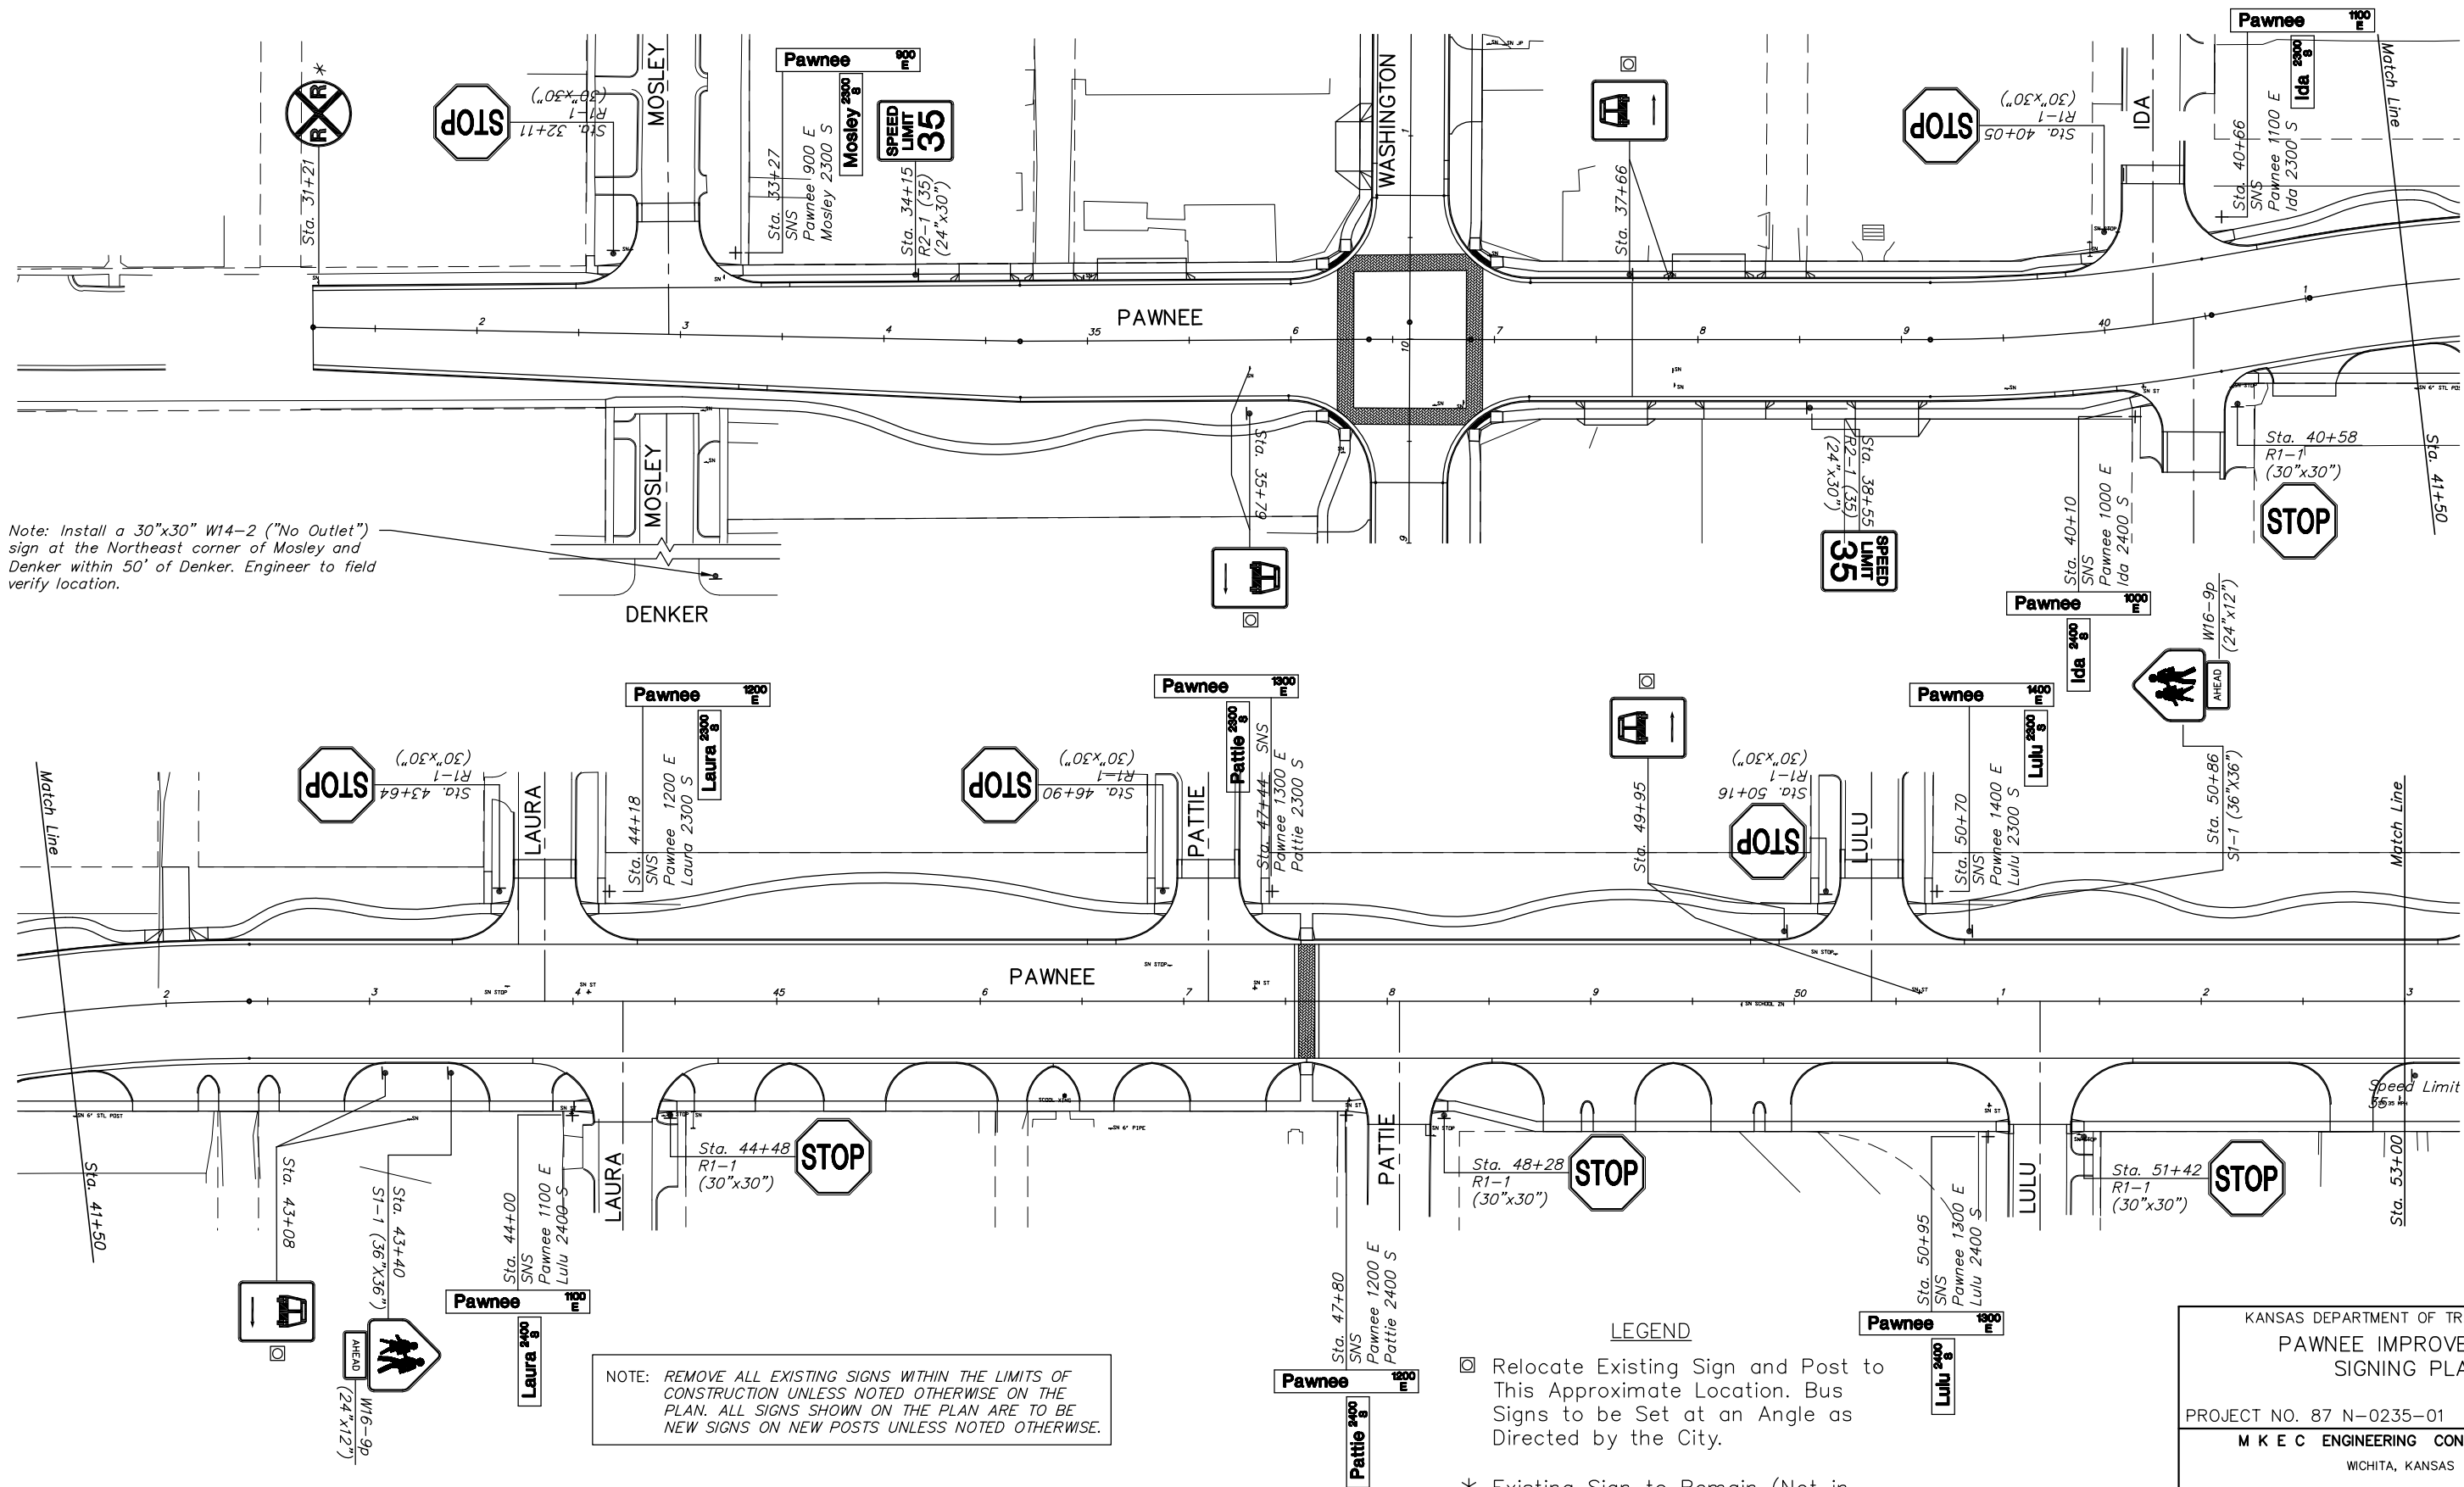

Note: Install a 30"x30" W14-2 ("No Outlet") sign at the Northeast corner of Mosley and Denker within 50' of Denker. Engineer to field verify location.

Scale: 1"=40'

- LEGEND**
- ☐ Relocate Existing Sign and Post to This Approximate Location. Bus Signs to be Set at an Angle as Directed by the City.
 - * Existing Sign to Remain (Not in Contract)

KANSAS DEPARTMENT OF TRANSPORTATION
**PAWNEE IMPROVEMENTS
SIGNING PLAN**

PROJECT NO. 87 N-0235-01 SEDGWICK CO.
M K E C ENGINEERING CONSULTANTS, INC.
WICHITA, KANSAS

DESIGNED BY: JRA	CHECKED BY: JRA
DRAWN BY: WNJ	DATE: JULY 2004

SHEET 80 OF 120