
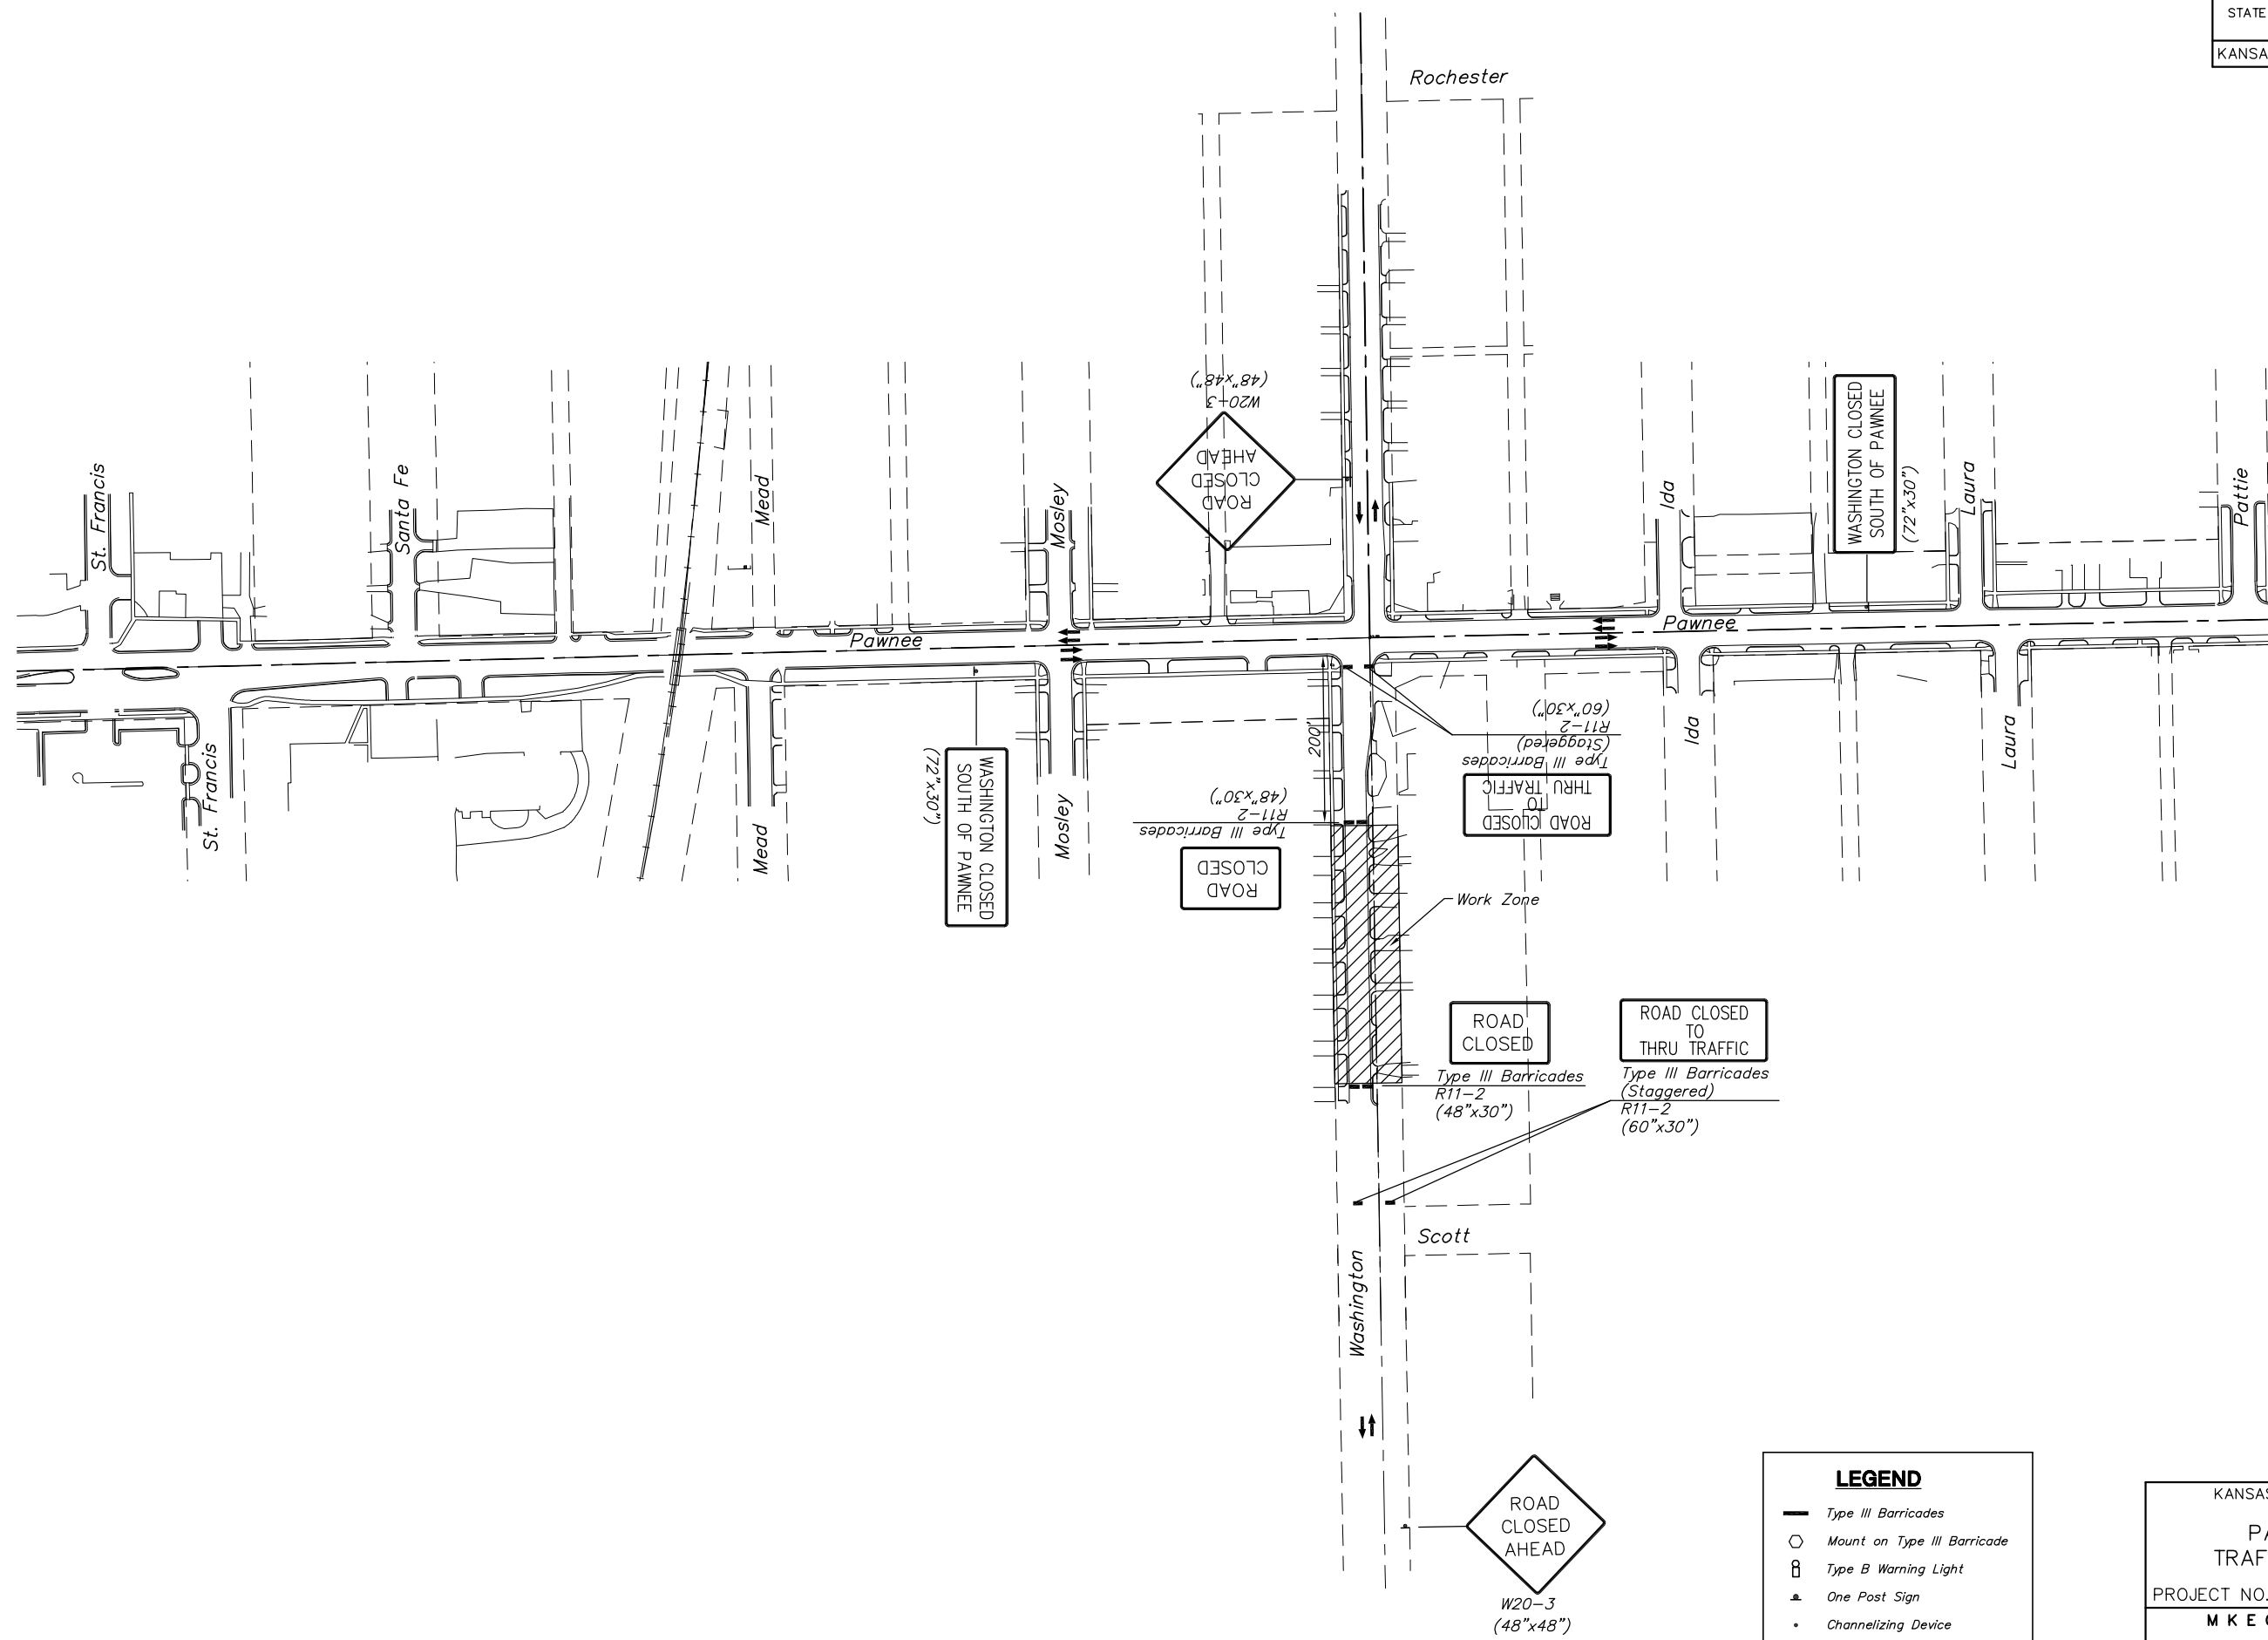


STATE	PROJECT NO.	YEAR	SHEET NO.	SHEETS
KANSAS	87 N-0235-01	2006	85	120

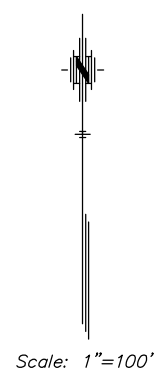

LEGEND	
—	Type III Barricades
○	Mount on Type III Barricade
⊞	Type B Warning Light
▲	One Post Sign
•	Channelizing Device
<<<	Arrow Display

KANSAS DEPARTMENT OF TRANSPORTATION
PAWNEE IMPROVEMENTS
TRAFFIC CONTROL - PHASE 1
 PROJECT NO. 87 N-0235-01 SEDGWICK CO.
M K E C ENGINEERING CONSULTANTS, INC.
 WICHITA, KANSAS

DESIGNED BY: JRA	CHECKED BY: JRA
DRAWN BY: WNJ	DATE: JULY 2004 SHEET 85 OF 120