
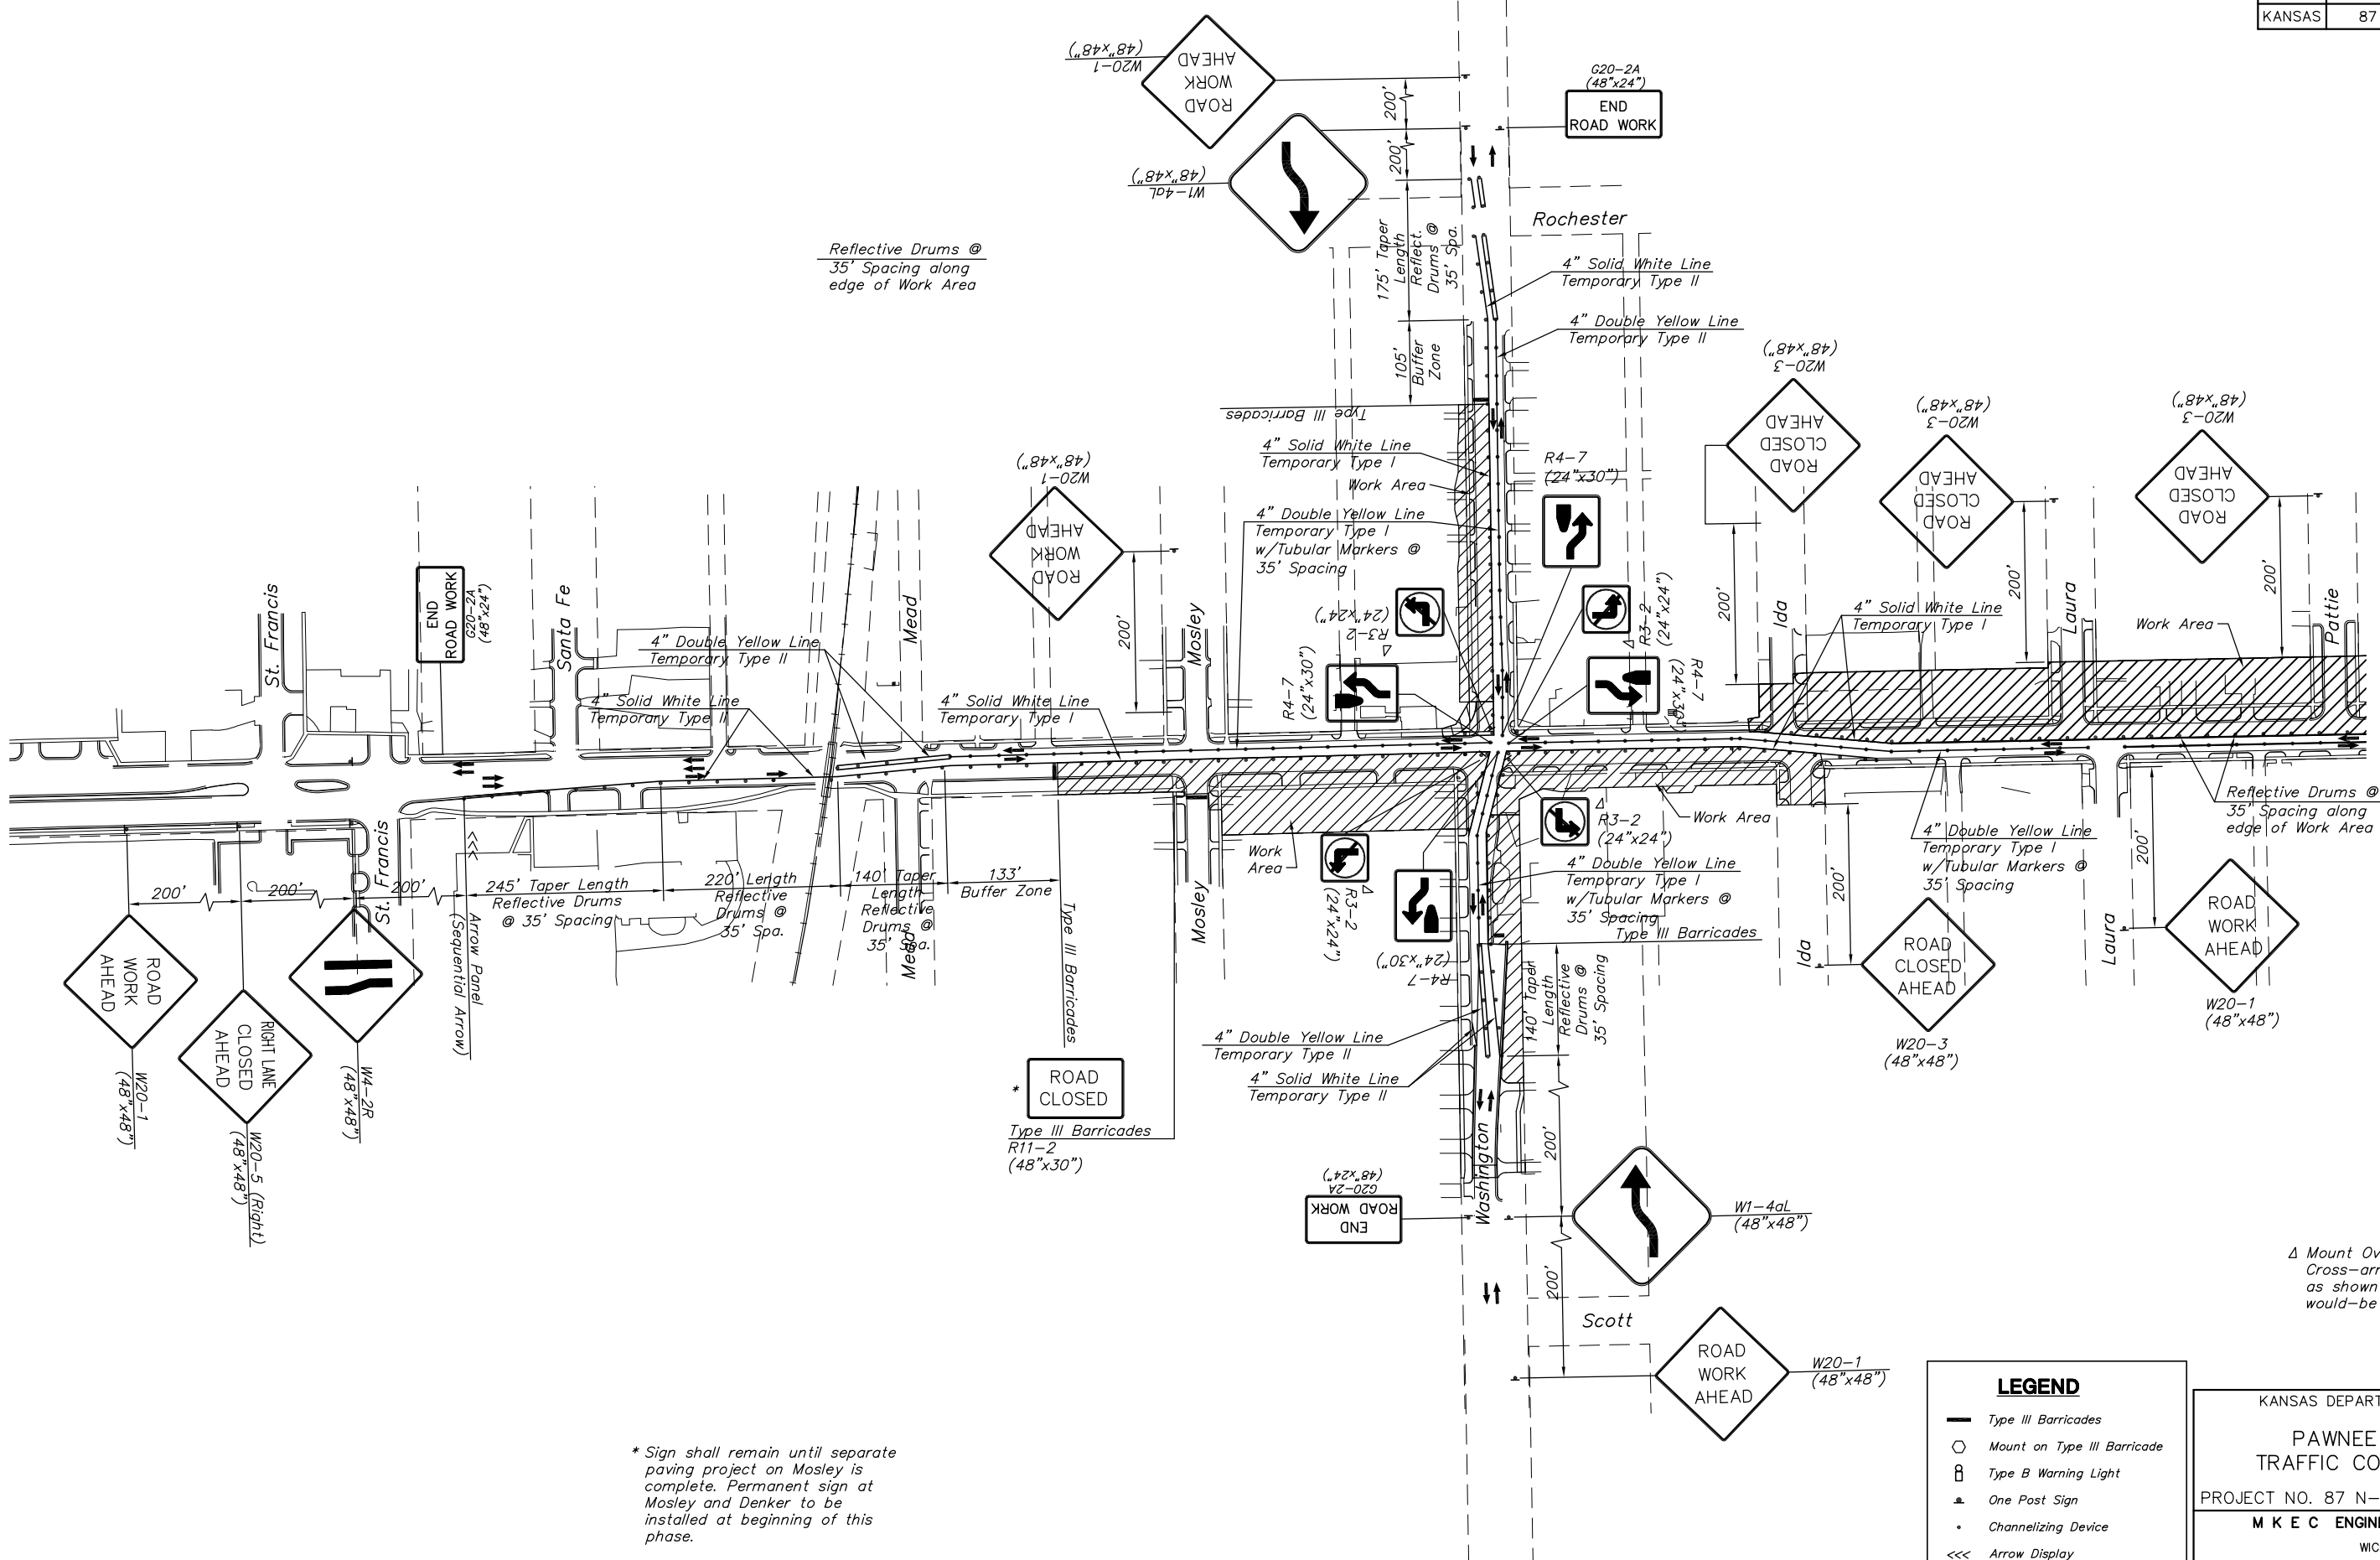


STATE	PROJECT NO.	YEAR	SHEET NO.	SHEETS
KANSAS	87 N-0235-01	2006	86	120

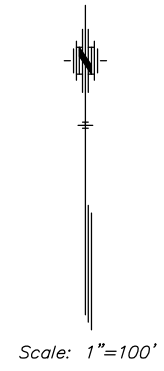

Reflective Drums @  
35' Spacing along  
edge of Work Area

Reflective Drums @  
35' Spacing along  
edge of Work Area

\* Sign shall remain until separate paving project on Mosley is complete. Permanent sign at Mosley and Denker to be installed at beginning of this phase.

Δ Mount Overhead on Signal Cross-arm or Span Wire and as shown where visible to would-be left turning vehicles.

LEGEND	
—	Type III Barricades
○	Mount on Type III Barricade
⊠	Type B Warning Light
▲	One Post Sign
•	Channelizing Device
<<<	Arrow Display
Δ	Mount Overhead on Span Wire

KANSAS DEPARTMENT OF TRANSPORTATION	
PAWNEE IMPROVEMENTS TRAFFIC CONTROL - PHASE 2	
PROJECT NO. 87 N-0235-01	SEDGWICK CO.
M K E C ENGINEERING CONSULTANTS, INC. WICHITA, KANSAS	
DESIGNED BY: JRA	CHECKED BY: JRA
DRAWN BY: WNJ	DATE: JULY 2004
SHEET 86 OF 120	