
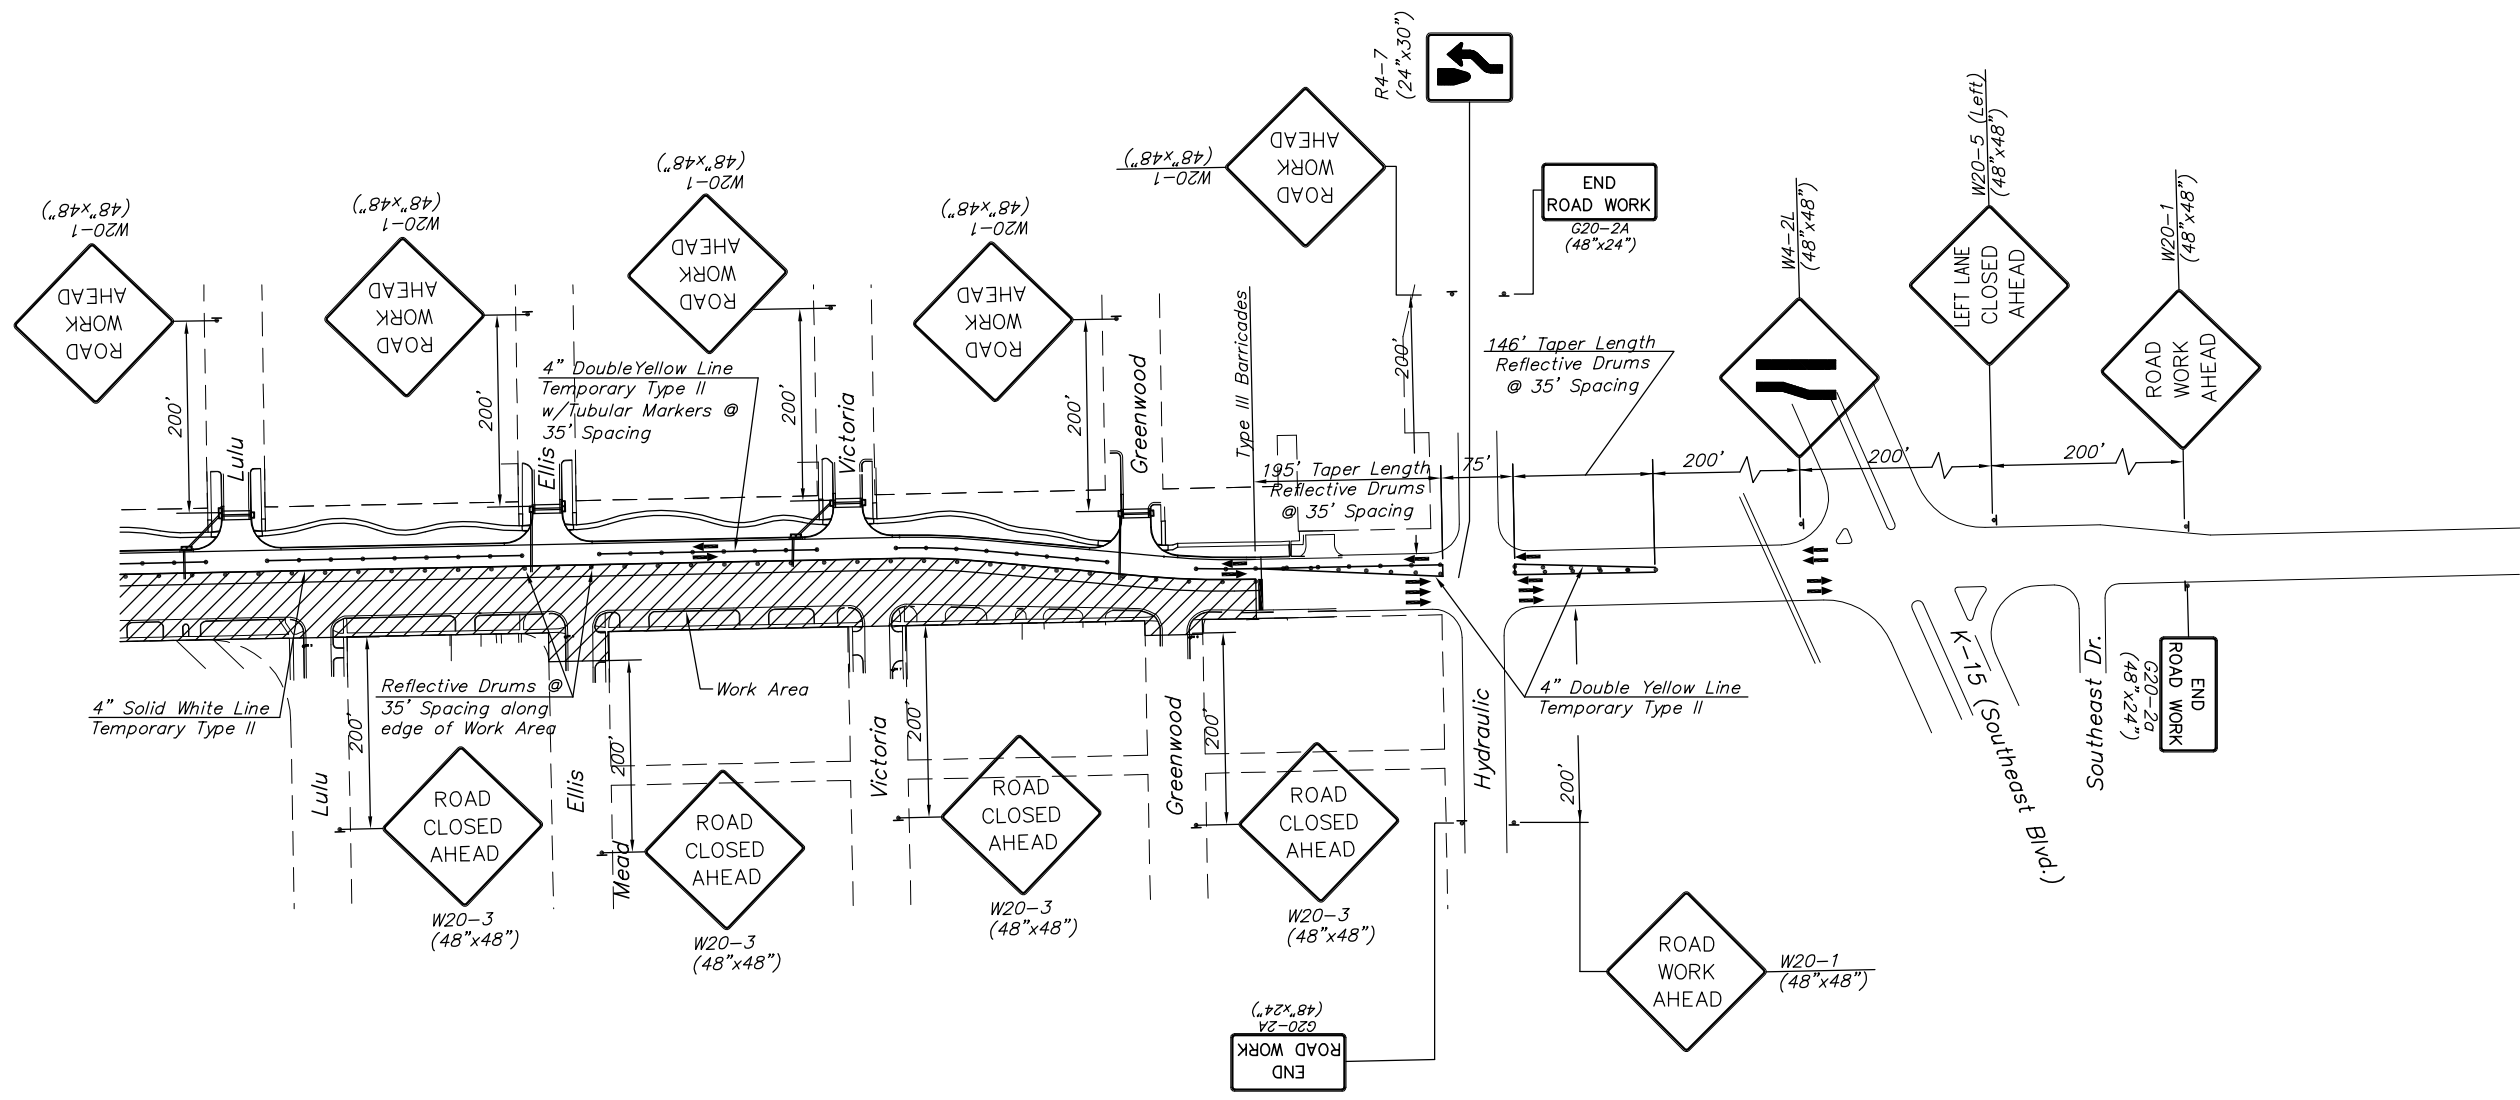


STATE	PROJECT NO.	YEAR	SHEET NO.	SHEETS
KANSAS	87 N-0235-01	2006	90	120

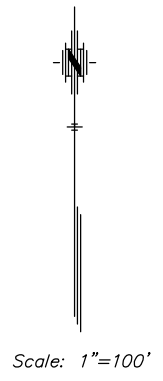

LEGEND	
—	Type III Barricades
○	Mount on Type III Barricade
⊞	Type B Warning Light
⊞	One Post Sign
•	Channelizing Device
<<<	Arrow Display
△	Mount Overhead on Span Wire

KANSAS DEPARTMENT OF TRANSPORTATION	
PAWNEE IMPROVEMENTS TRAFFIC CONTROL - PHASE 4	
PROJECT NO. 87 N-0235-01	SEDGWICK CO.
M K E C ENGINEERING CONSULTANTS, INC. WICHITA, KANSAS	
DESIGNED BY: JRA	CHECKED BY: JRA
DRAWN BY: WNJ	DATE: JULY 2004 SHEET 90 OF 120