
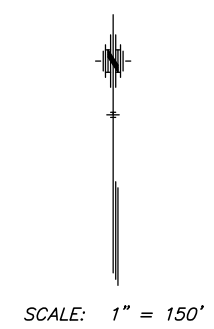


STATE	PROJECT NO.	YEAR	SHEET NO.	TOTAL SHEETS
KANSAS	87 N-0235-01	2006	96	120

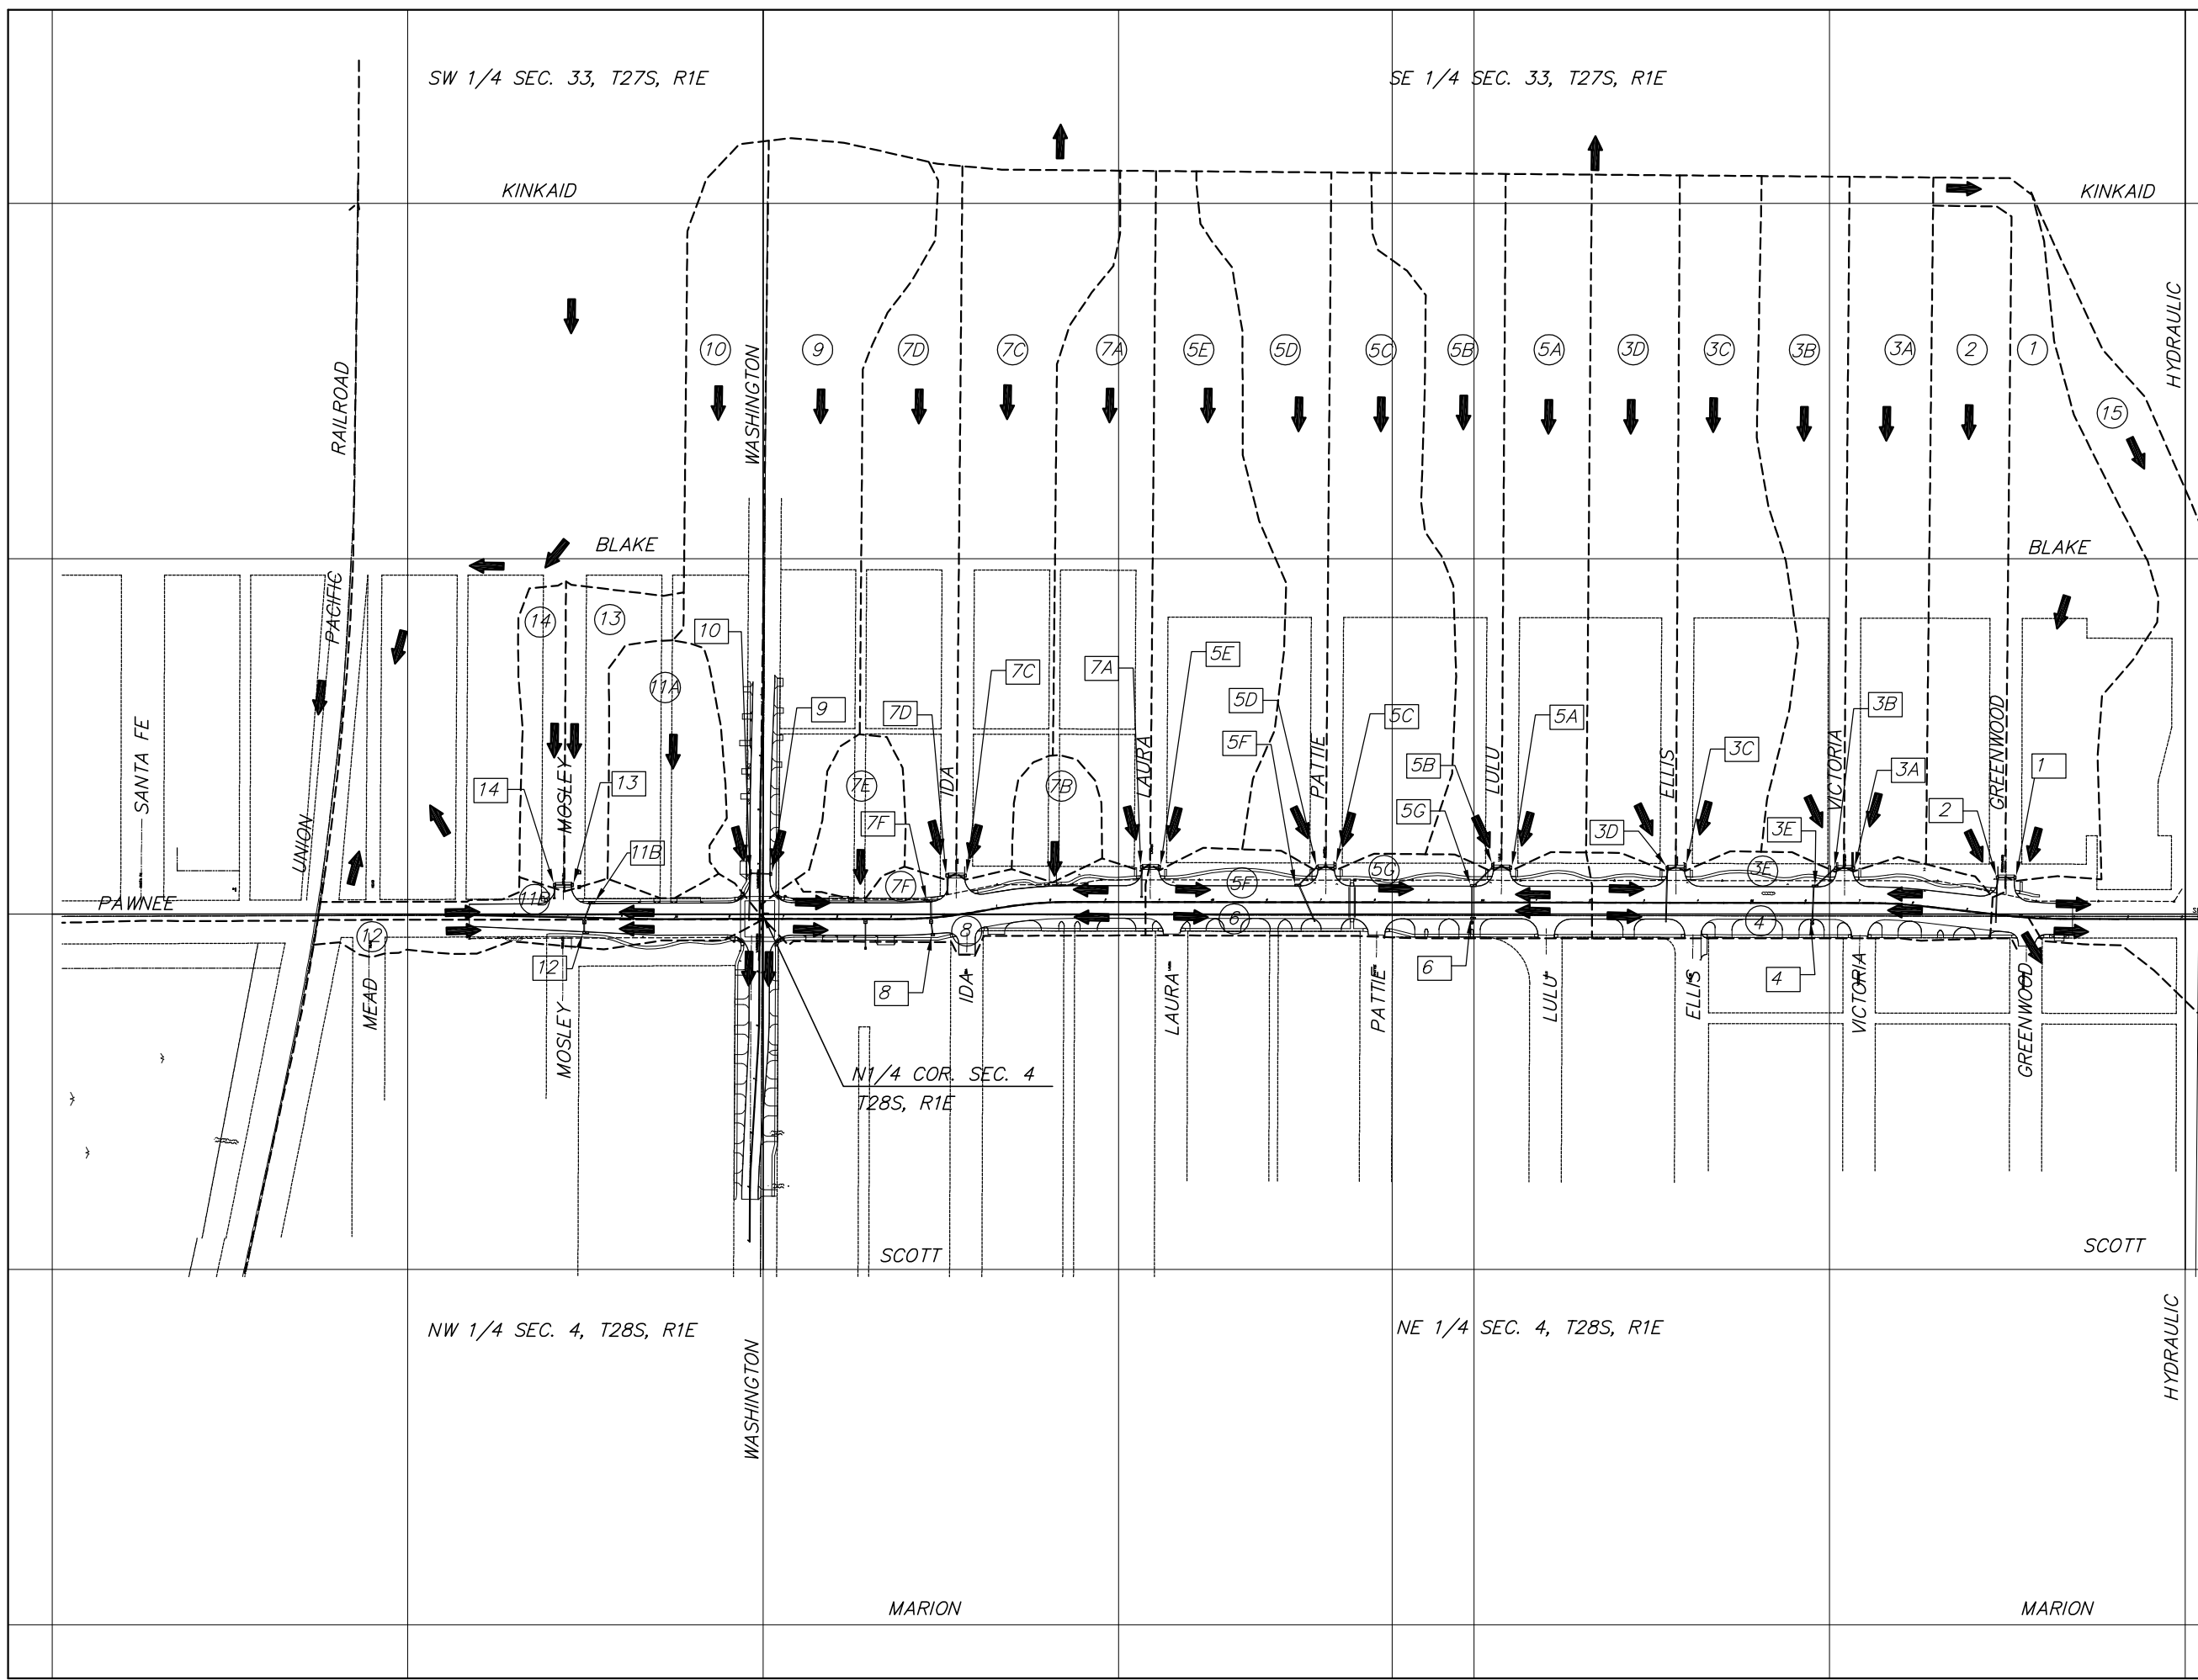

- LEGEND**
- (1A) DRAINAGE AREA
 - [1A] INLET I.D. NUMBER
 - - - DRAINAGE BASIN BOUNDARY
 - ➔ DRAINAGE DIRECTION

J:\Civil\04222\dwg\sws\04222DR1.DWG 1/24/2005 3:14:58 PM CST
 KANSAS DEPARTMENT OF TRANSPORTATION
DRAINAGE MAP
 STA. 30+46.87 TO STA. 60+99.36
 PROJECT 87 N-0235-01 COUNTY SEDGWICK
 SHEET NO. 1 OF 1 SCALE: _____ OR _____
 MAPPED BY JRA DATE 1/05 DETAILED BY AJK
 CHECKED BY JRA APPROVED BY _____ DATE _____