




PLAN LINE 1

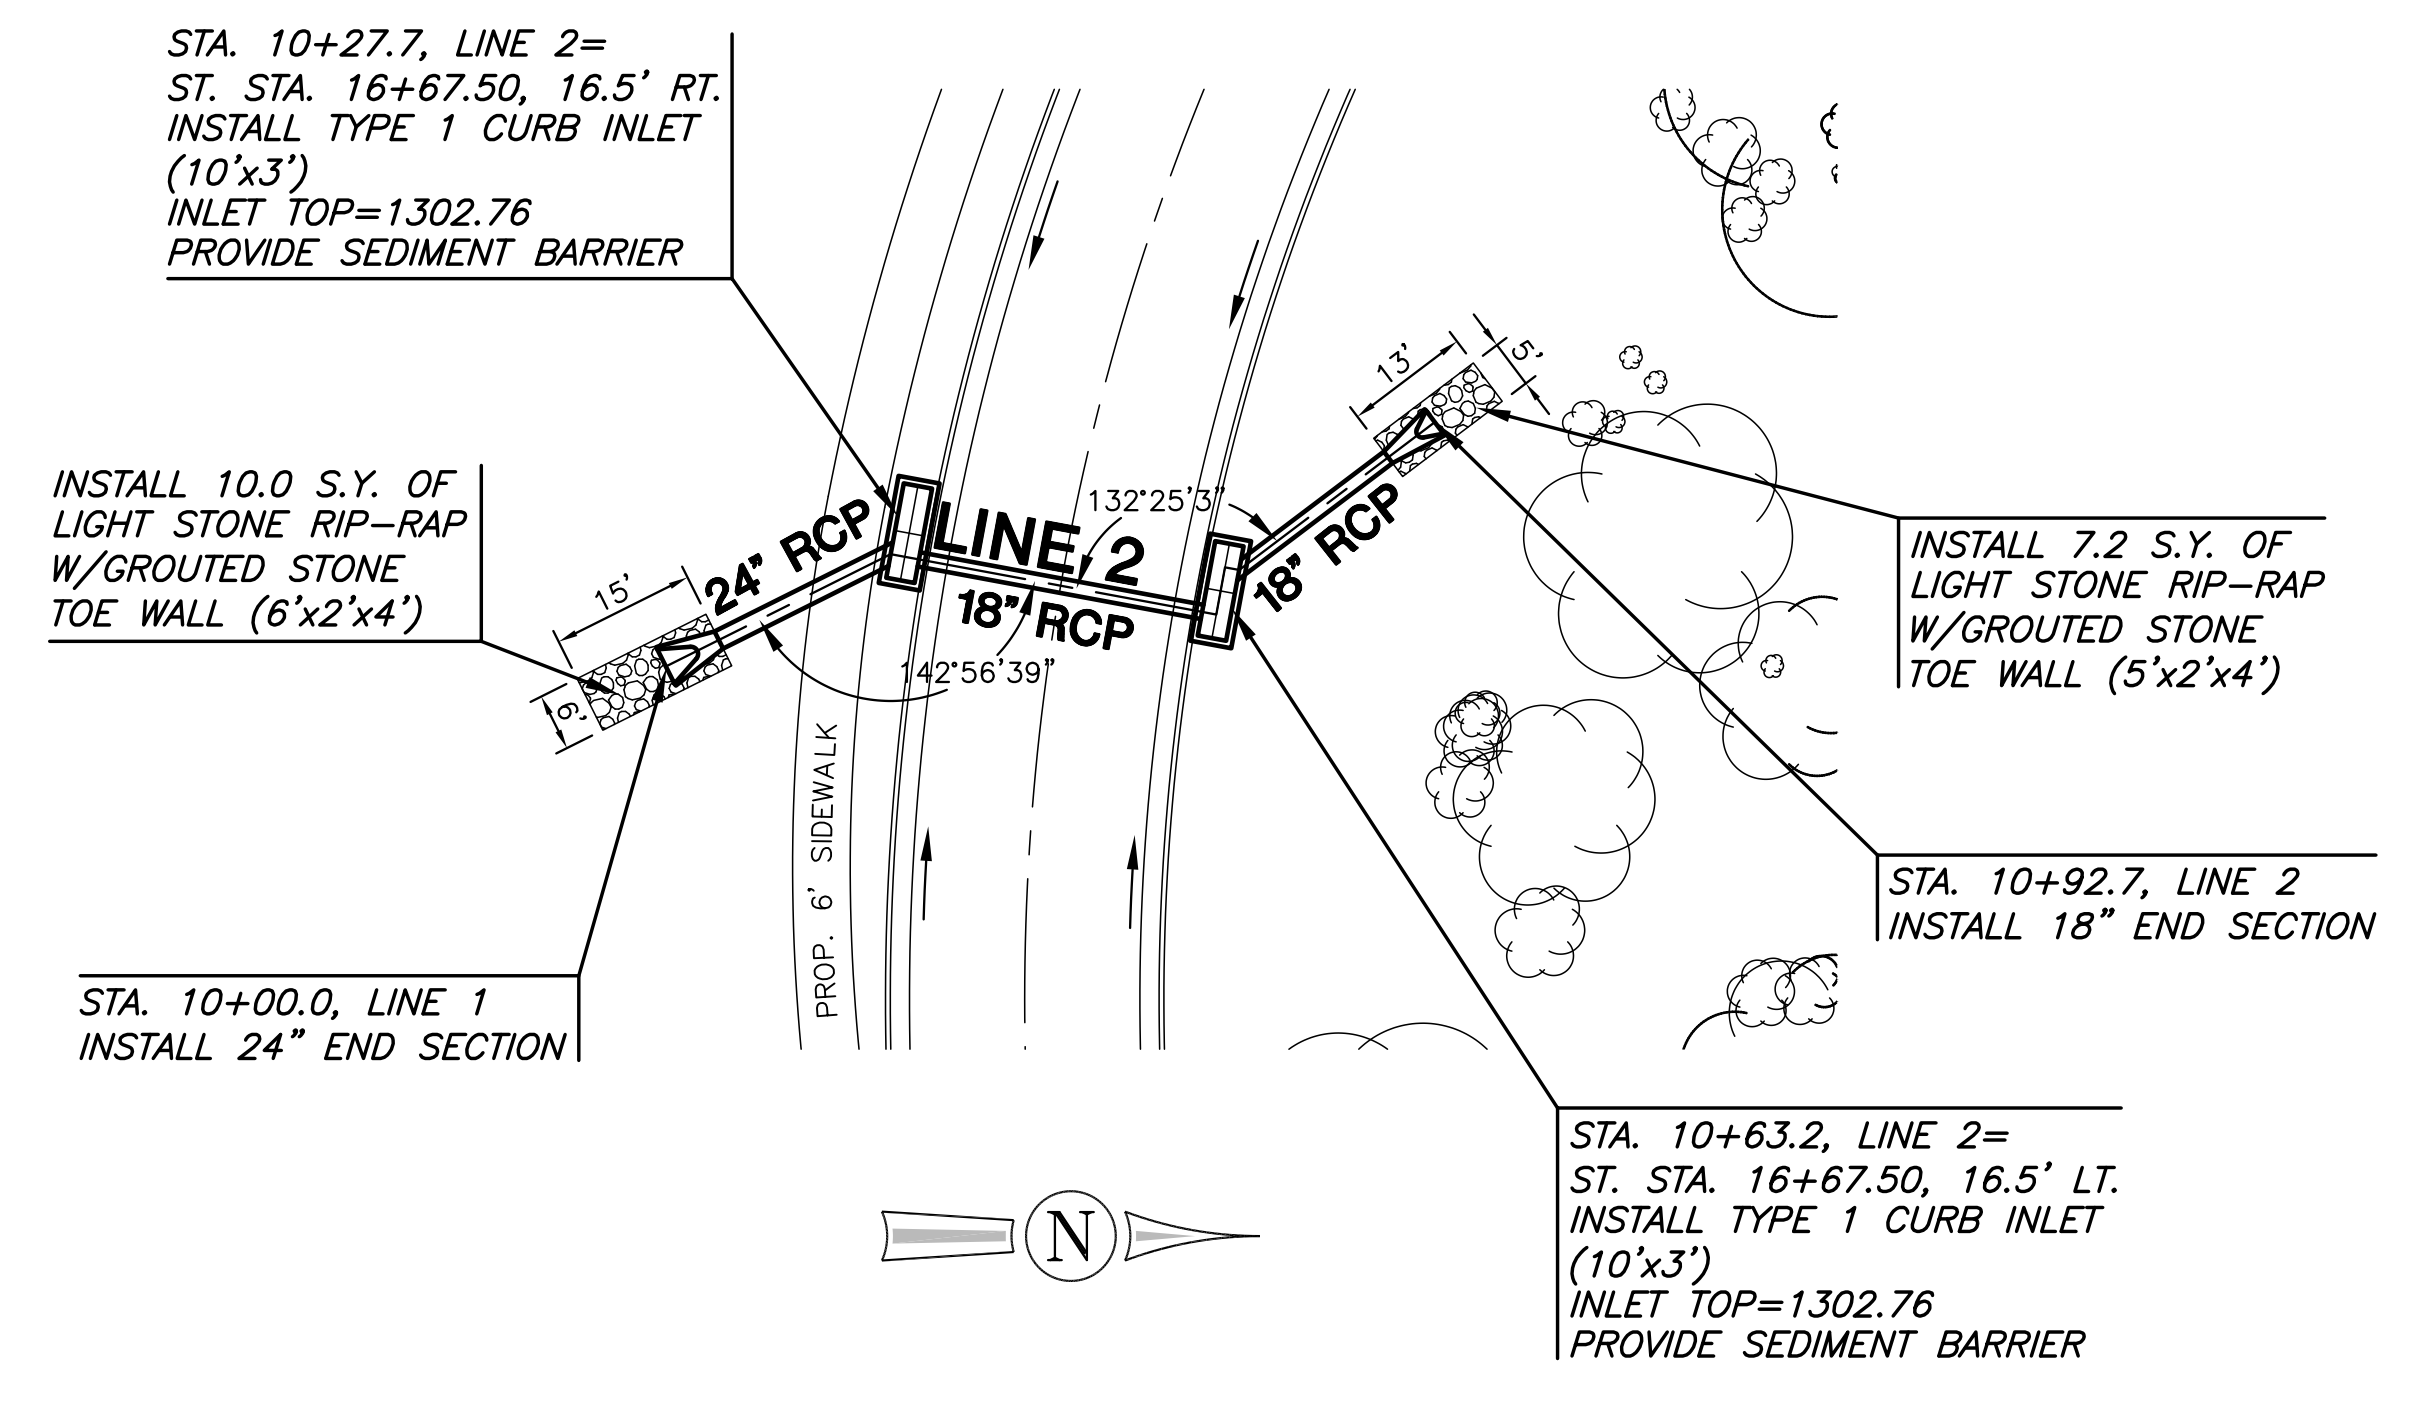

PLAN LINE 2

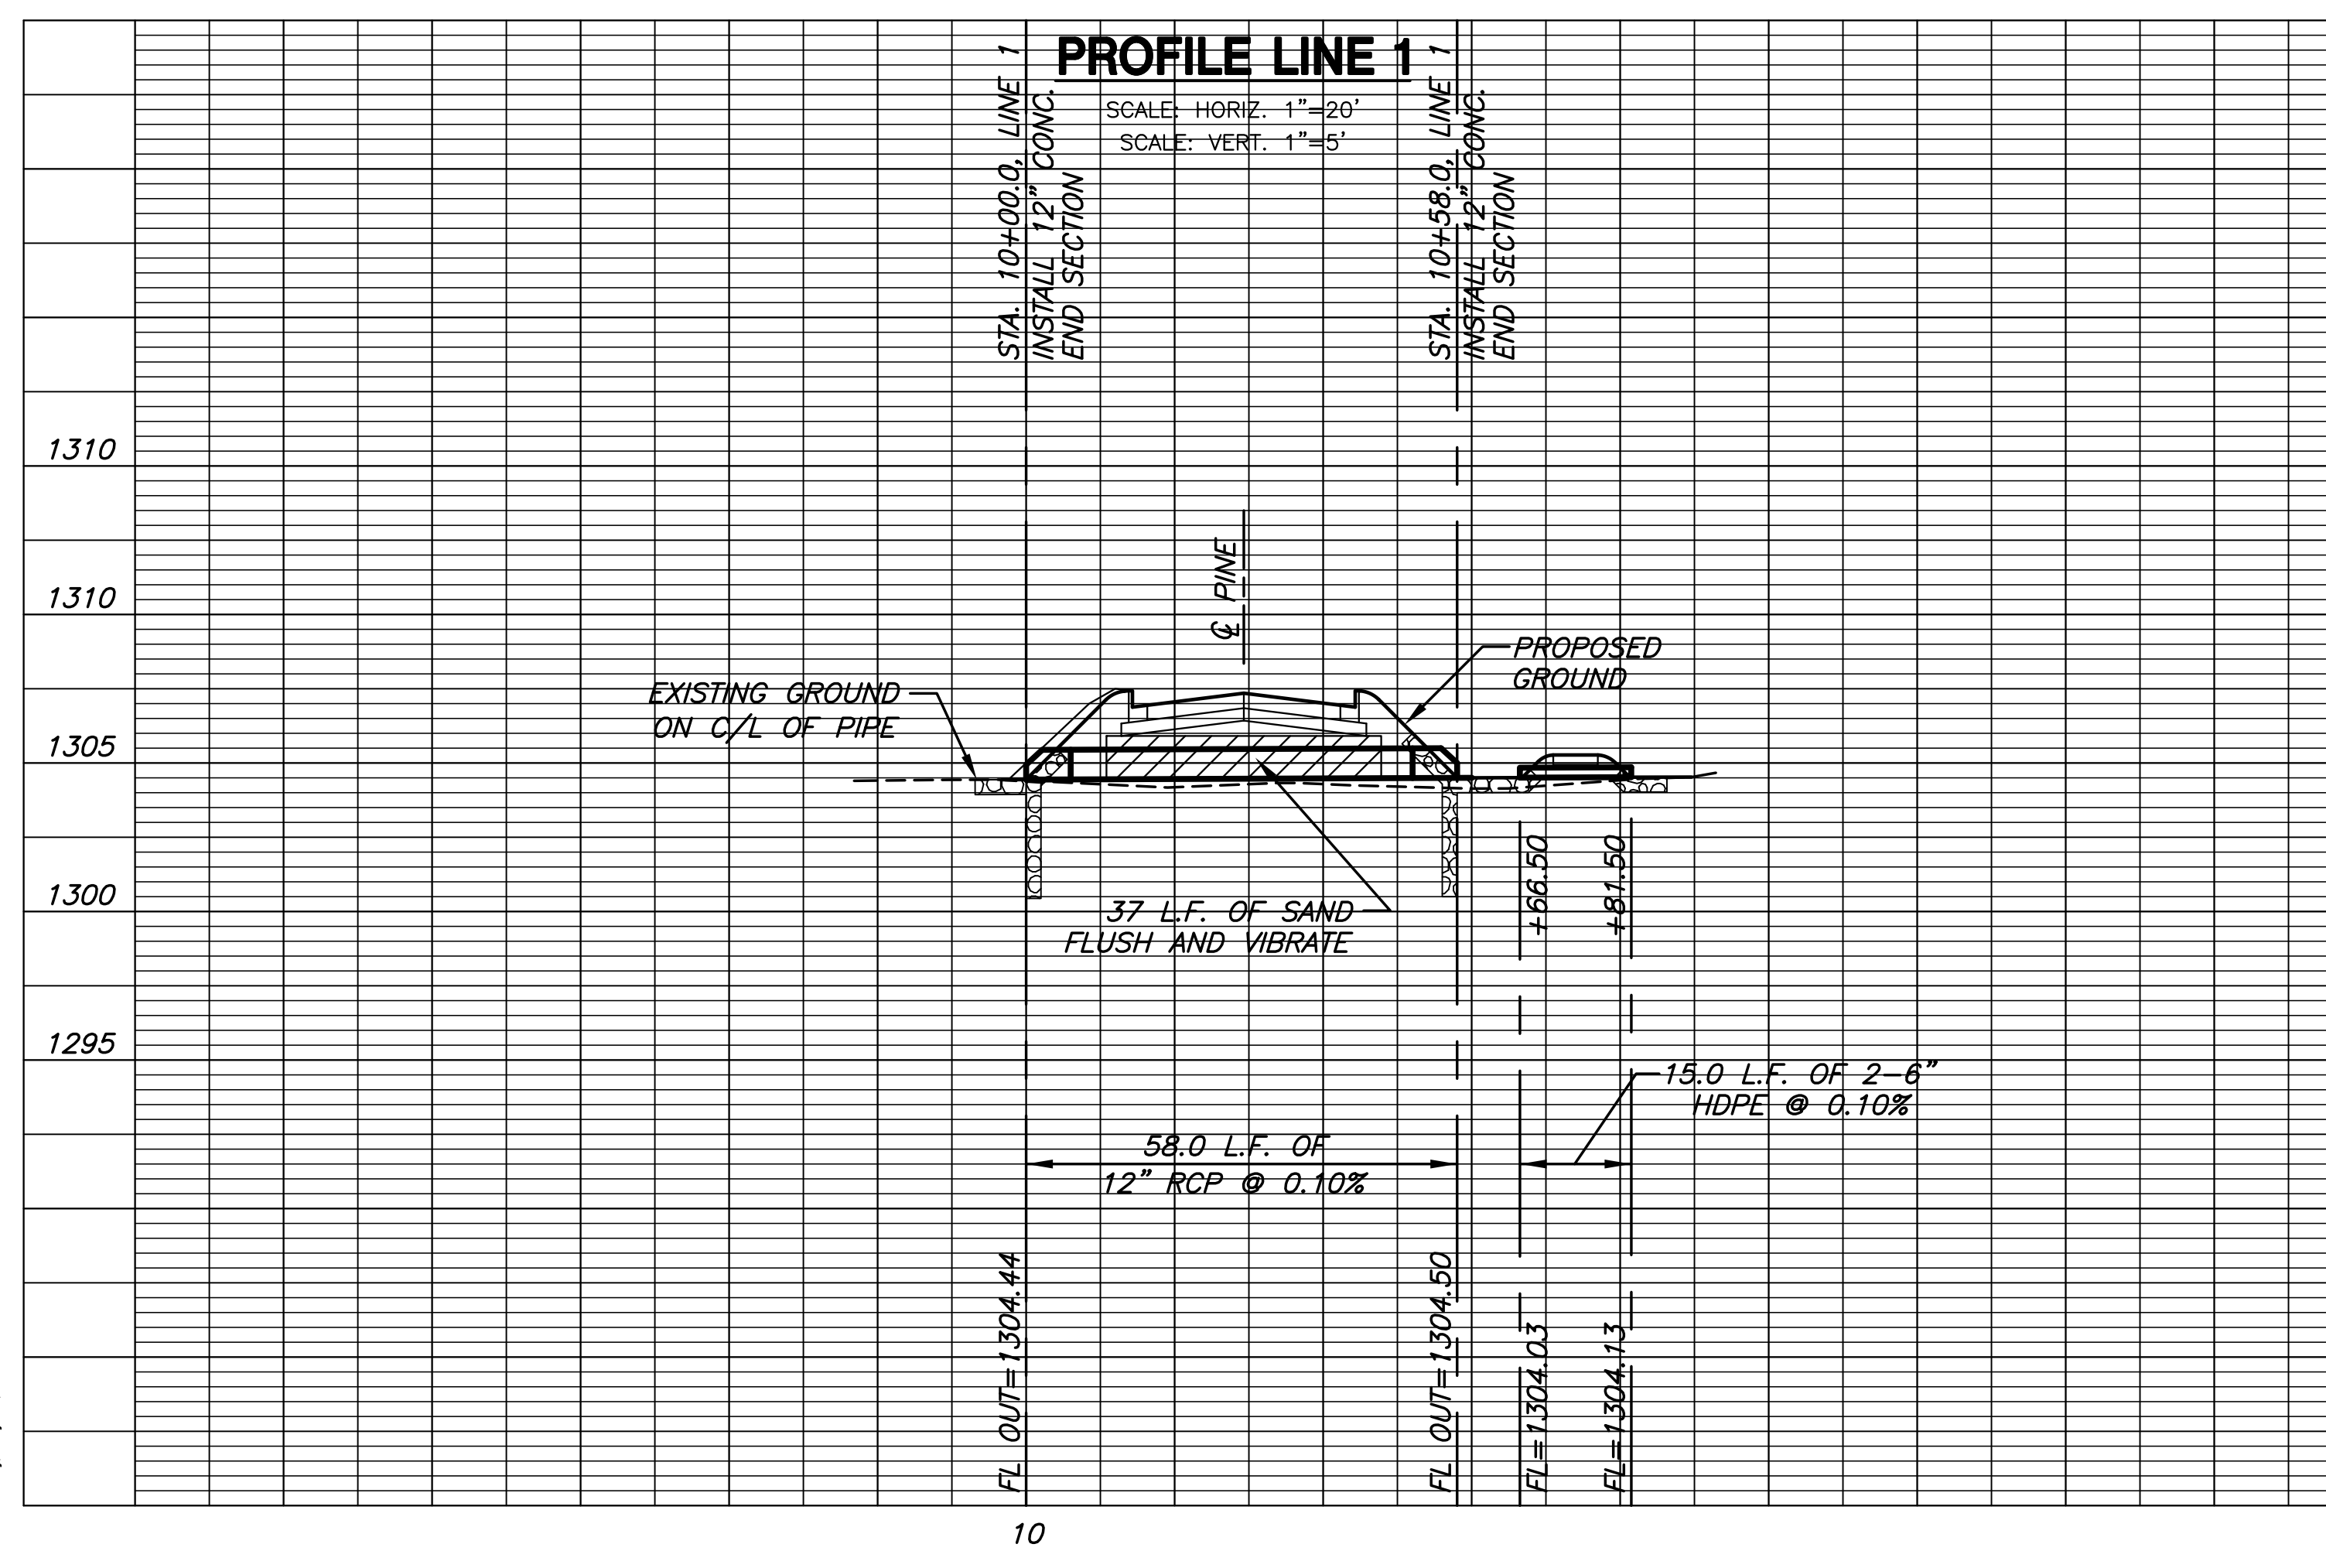

PROFILE LINE 1

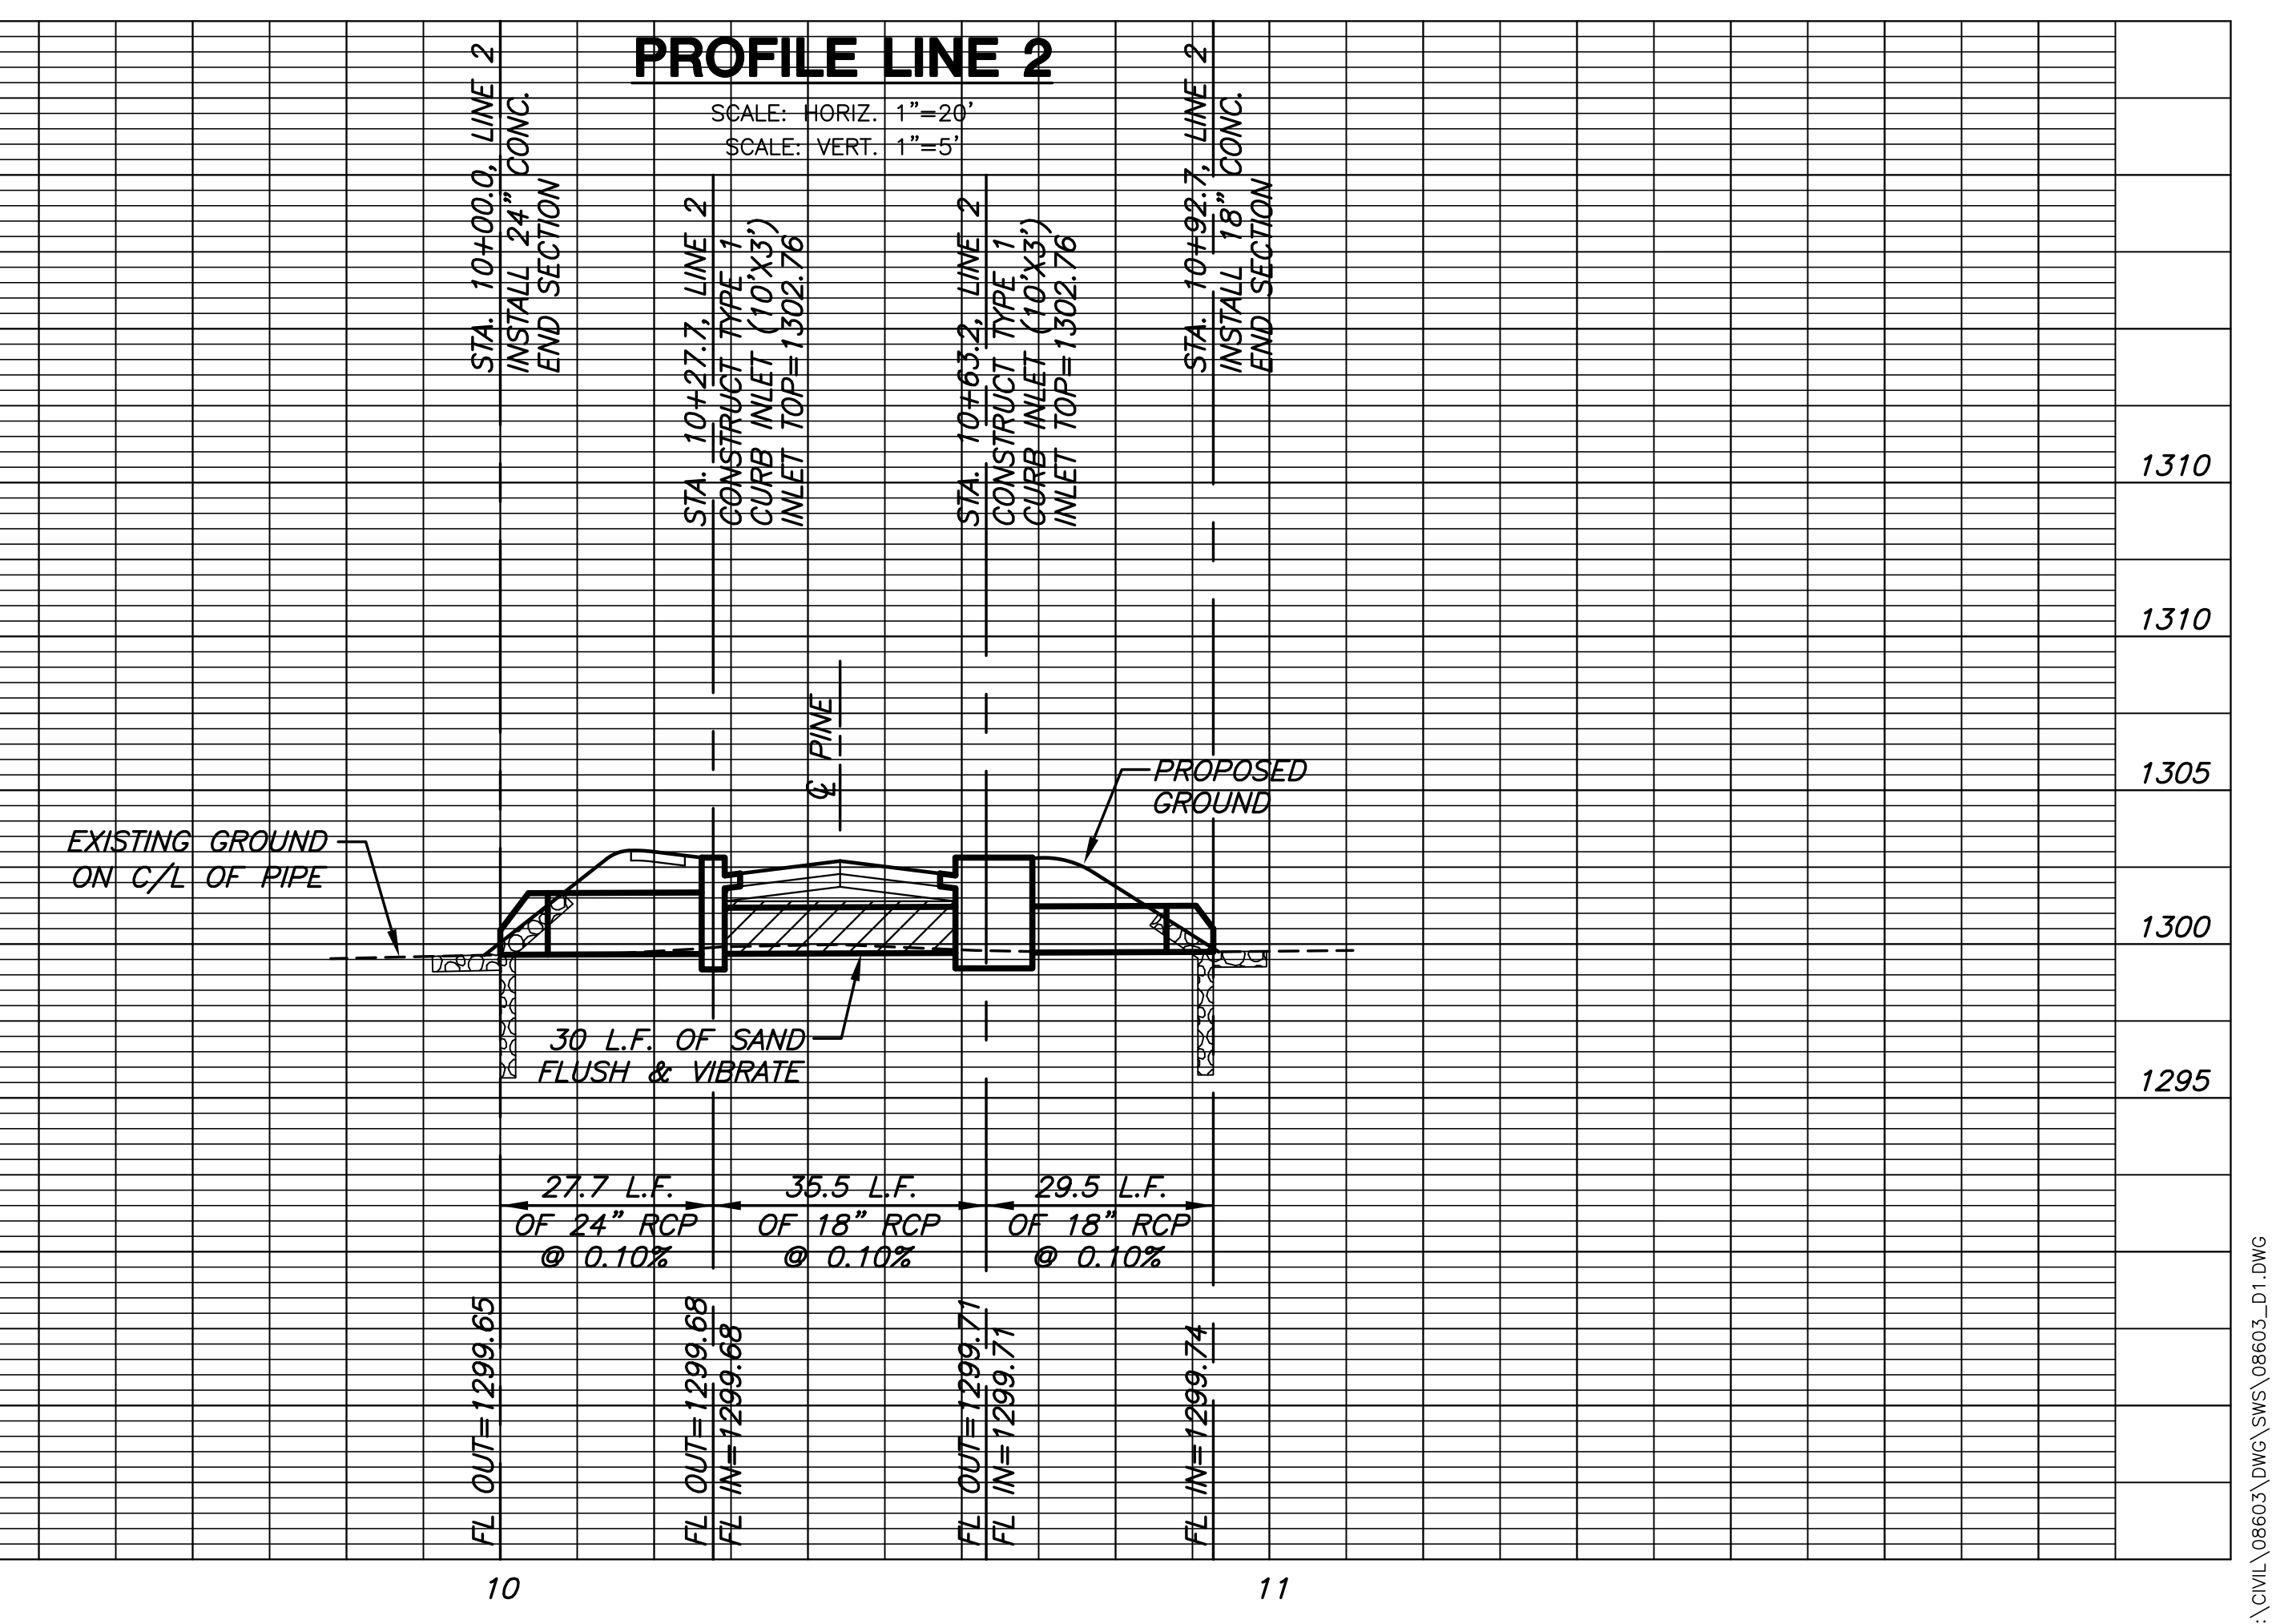

PROFILE LINE 2

PLOT: 07/02/2010 09:07:00 AM

J:\CIVIL\08603\DWG\SWS\08603_01.DWG