


HEARTLAND PREPAREDNESS CENTER SINGLE 8' X 8' REINFORCED CONCRETE BOX

IN
CITY OF WICHITA, KANSAS
CITY OF WICHITA PROJECT NO. 472-84890
OCA NO. 792529
JAMES L. ARMOUR, P.E. - CITY ENGINEER

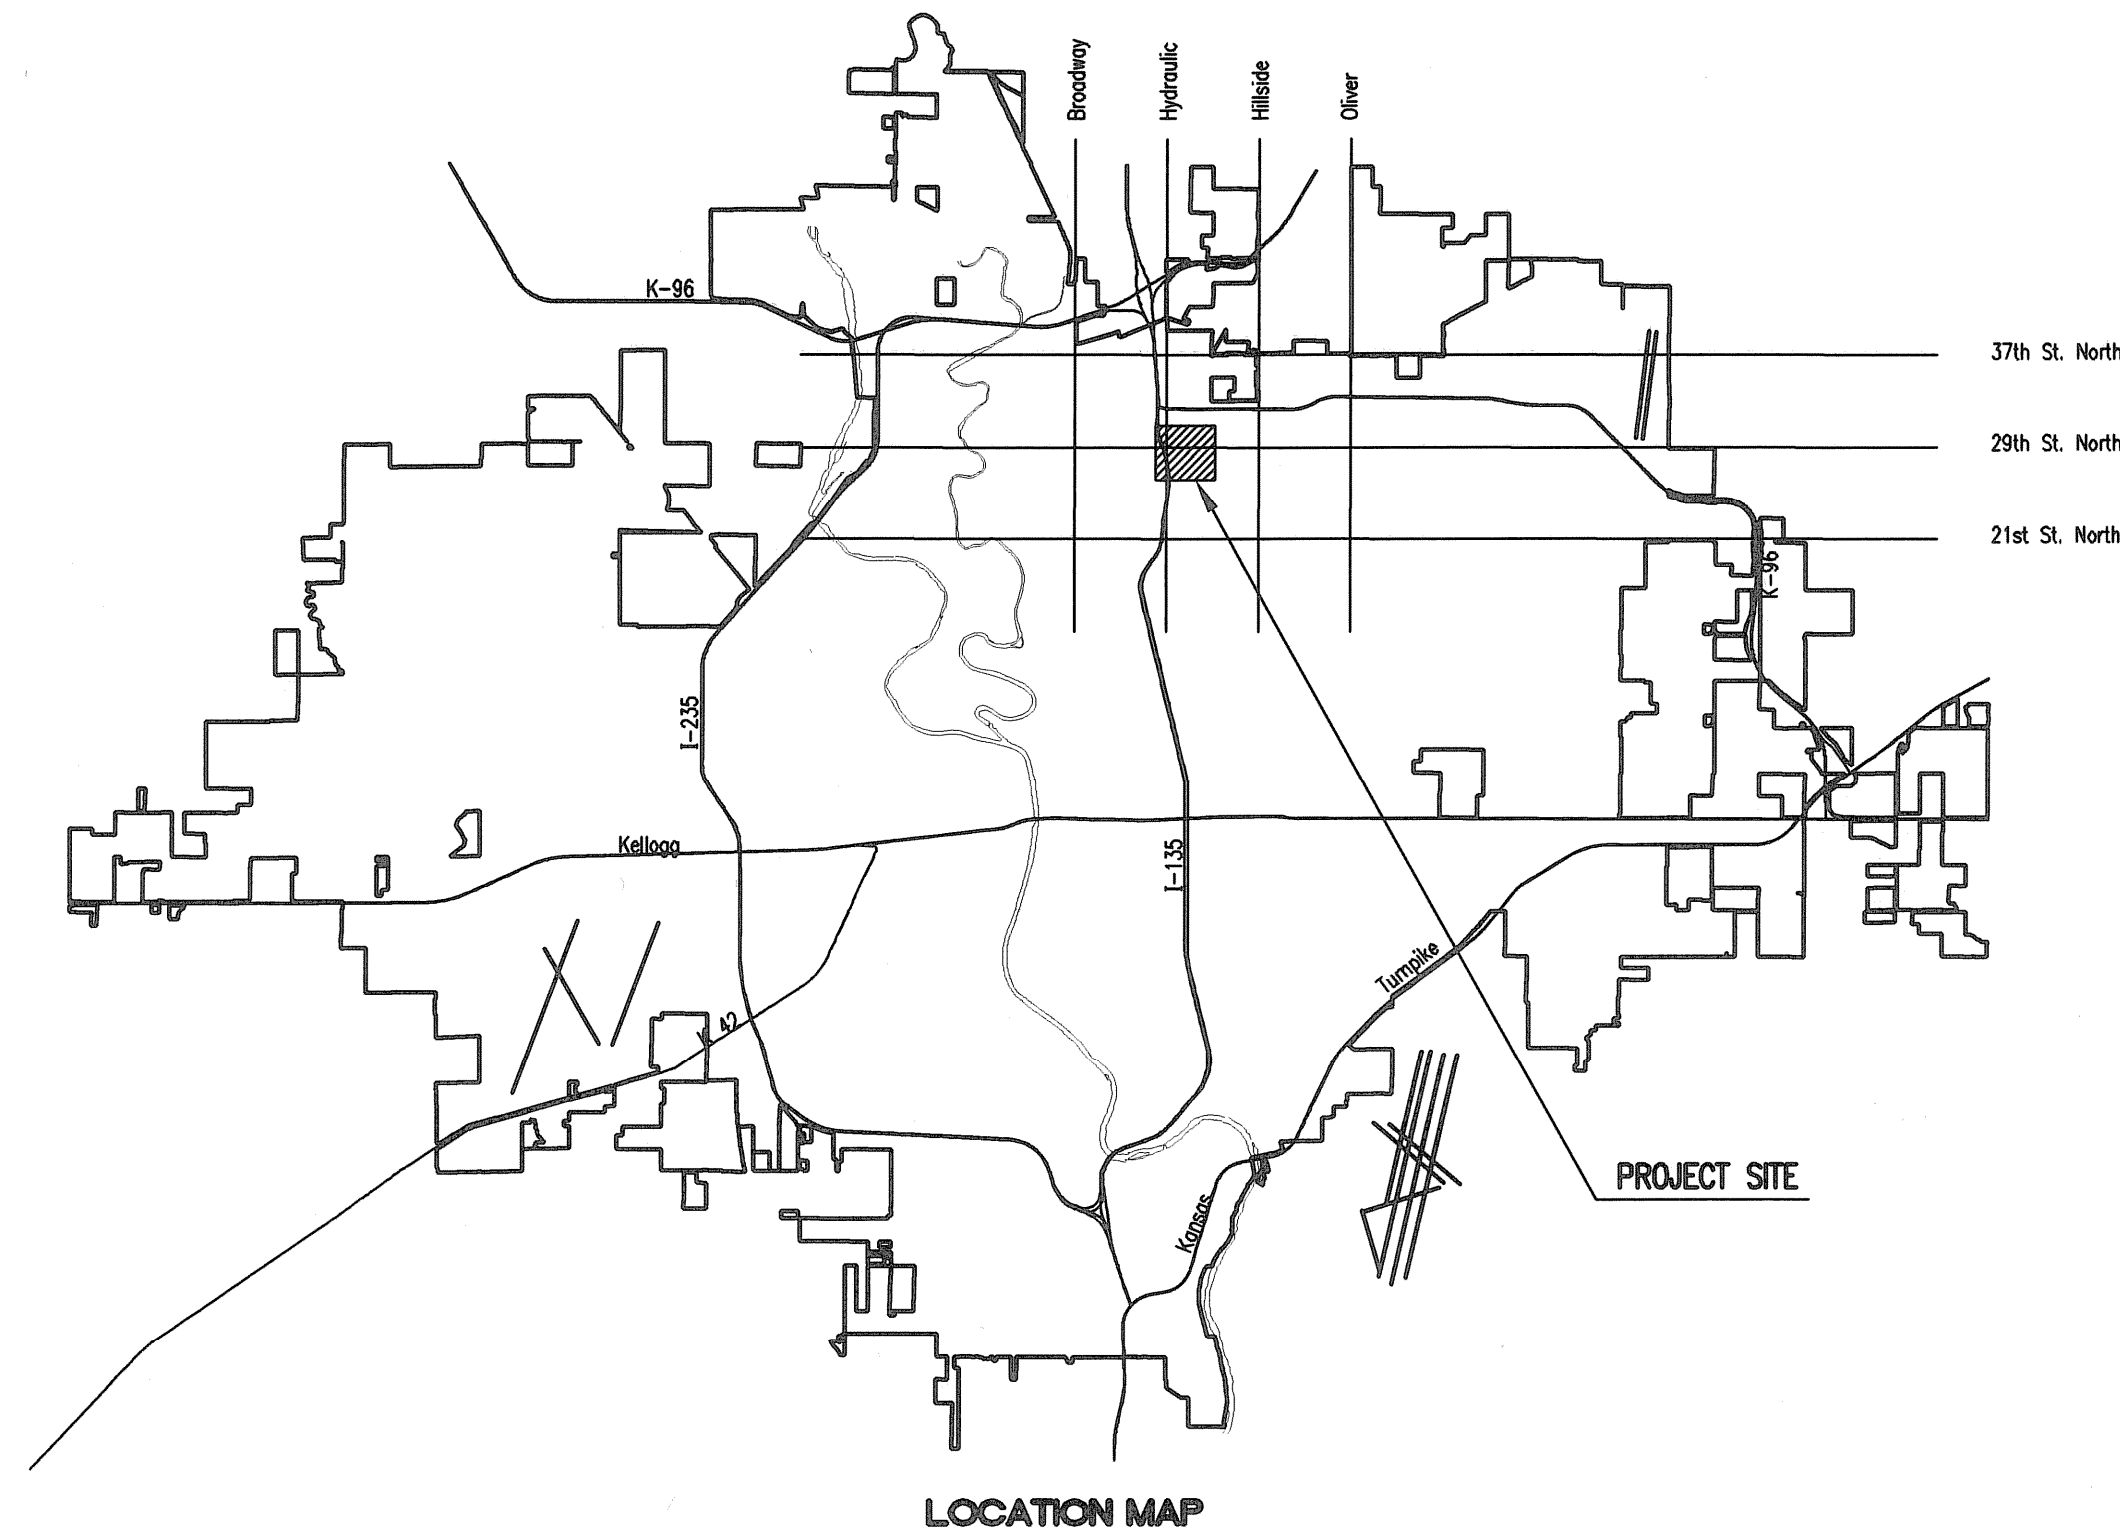

INDEX OF SHEETS

1. TITLE SHEET
2. KEY MAP AND GENERAL NOTES
3. HORIZONTAL AND VERTICAL CONTROL PLATS
- 4-5. PLAN/PROFILE-SINGLE 8' x 8' RCB
6. GENERAL NOTES AND LAYOUT
7. SINGLE 8' X 8' RCB
8. HEADWALL DETAILS (1 OF 2)
9. HEADWALL DETAILS (2 OF 2)
10. SINGLE 8' X 8' RCB DROP SECTION
11. TRANSITION MANHOLE SECTIONS
12. TRANSITION MANHOLE SECTIONS
13. MISCELLANEOUS DETAILS
14. SECURITY GRATE DETAILS
15. BRIDGE EXCAVATION
16. SUPPORTS AND SPACERS FOR REINFORCING STEEL
17. RCB AUXILIARY DETAILS
18. PRECAST CONCRETE BOX CULVERT DETAILS
19. TYPICAL CULVERT EXTENSIONS
20. RIPRAP AND MISCELLANEOUS DRAINAGE DETAILS
21. EROSION CONTROL AND GRADING PLAN
22. EROSION CONTROL DETAILS
- 23-24. CROSS SECTIONS
- 25-29.

JULY 2010

PLANS PREPARED BY
PROFESSIONAL ENGINEERING CONSULTANTS, P.A.
ENGINEERS
WICHITA, KANSAS

