

SANITARY SEWER PLANS FOR
REED COMMERCIAL ADDITION

BUBBLE MAP
&
LINE 1


SHEET TITLE
468-84583
PROJECT NUMBER

DESIGN BY
MAB
DRAWN BY
MUK
CHECKED BY
GJA

ISSUED
July 2009
REVISED



SHEET NO.

3 of 9

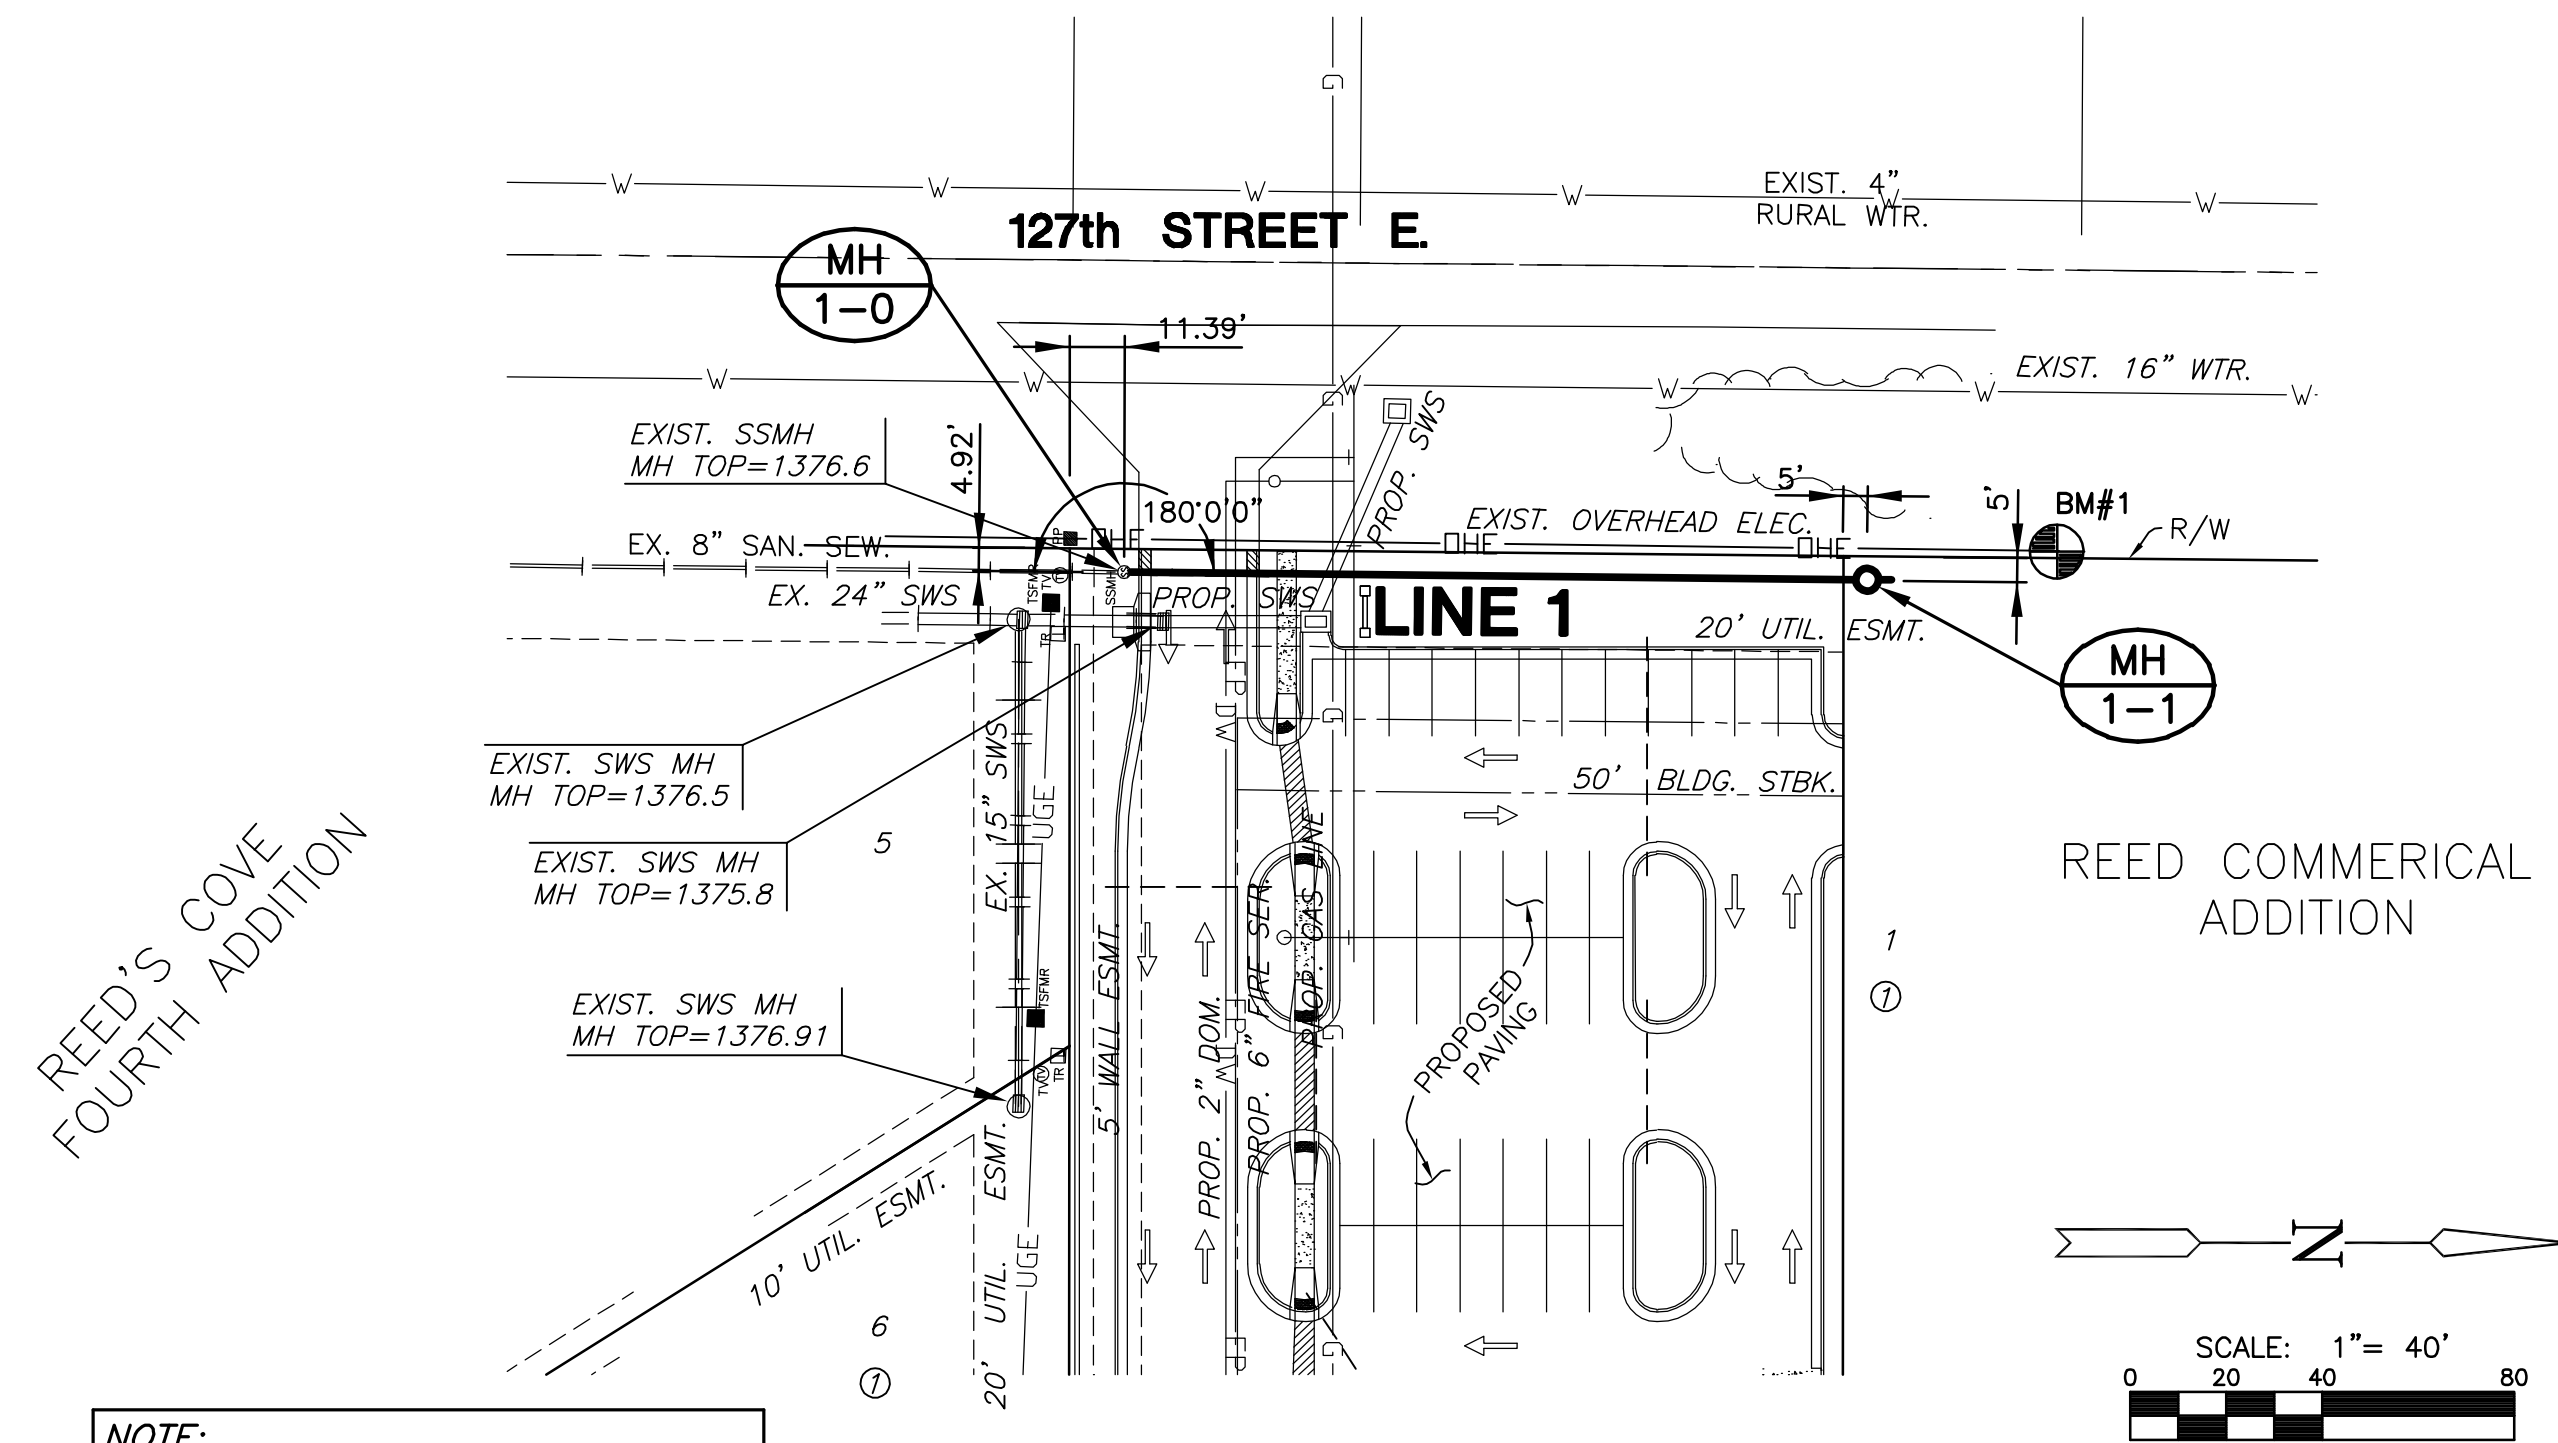

NOTE:
CONTRACTOR TO VERIFY THE
DEPTH AND LOCATION OF EXISTING
UTILITIES PRIOR TO CONSTRUCTION.

PLAN LINE 1

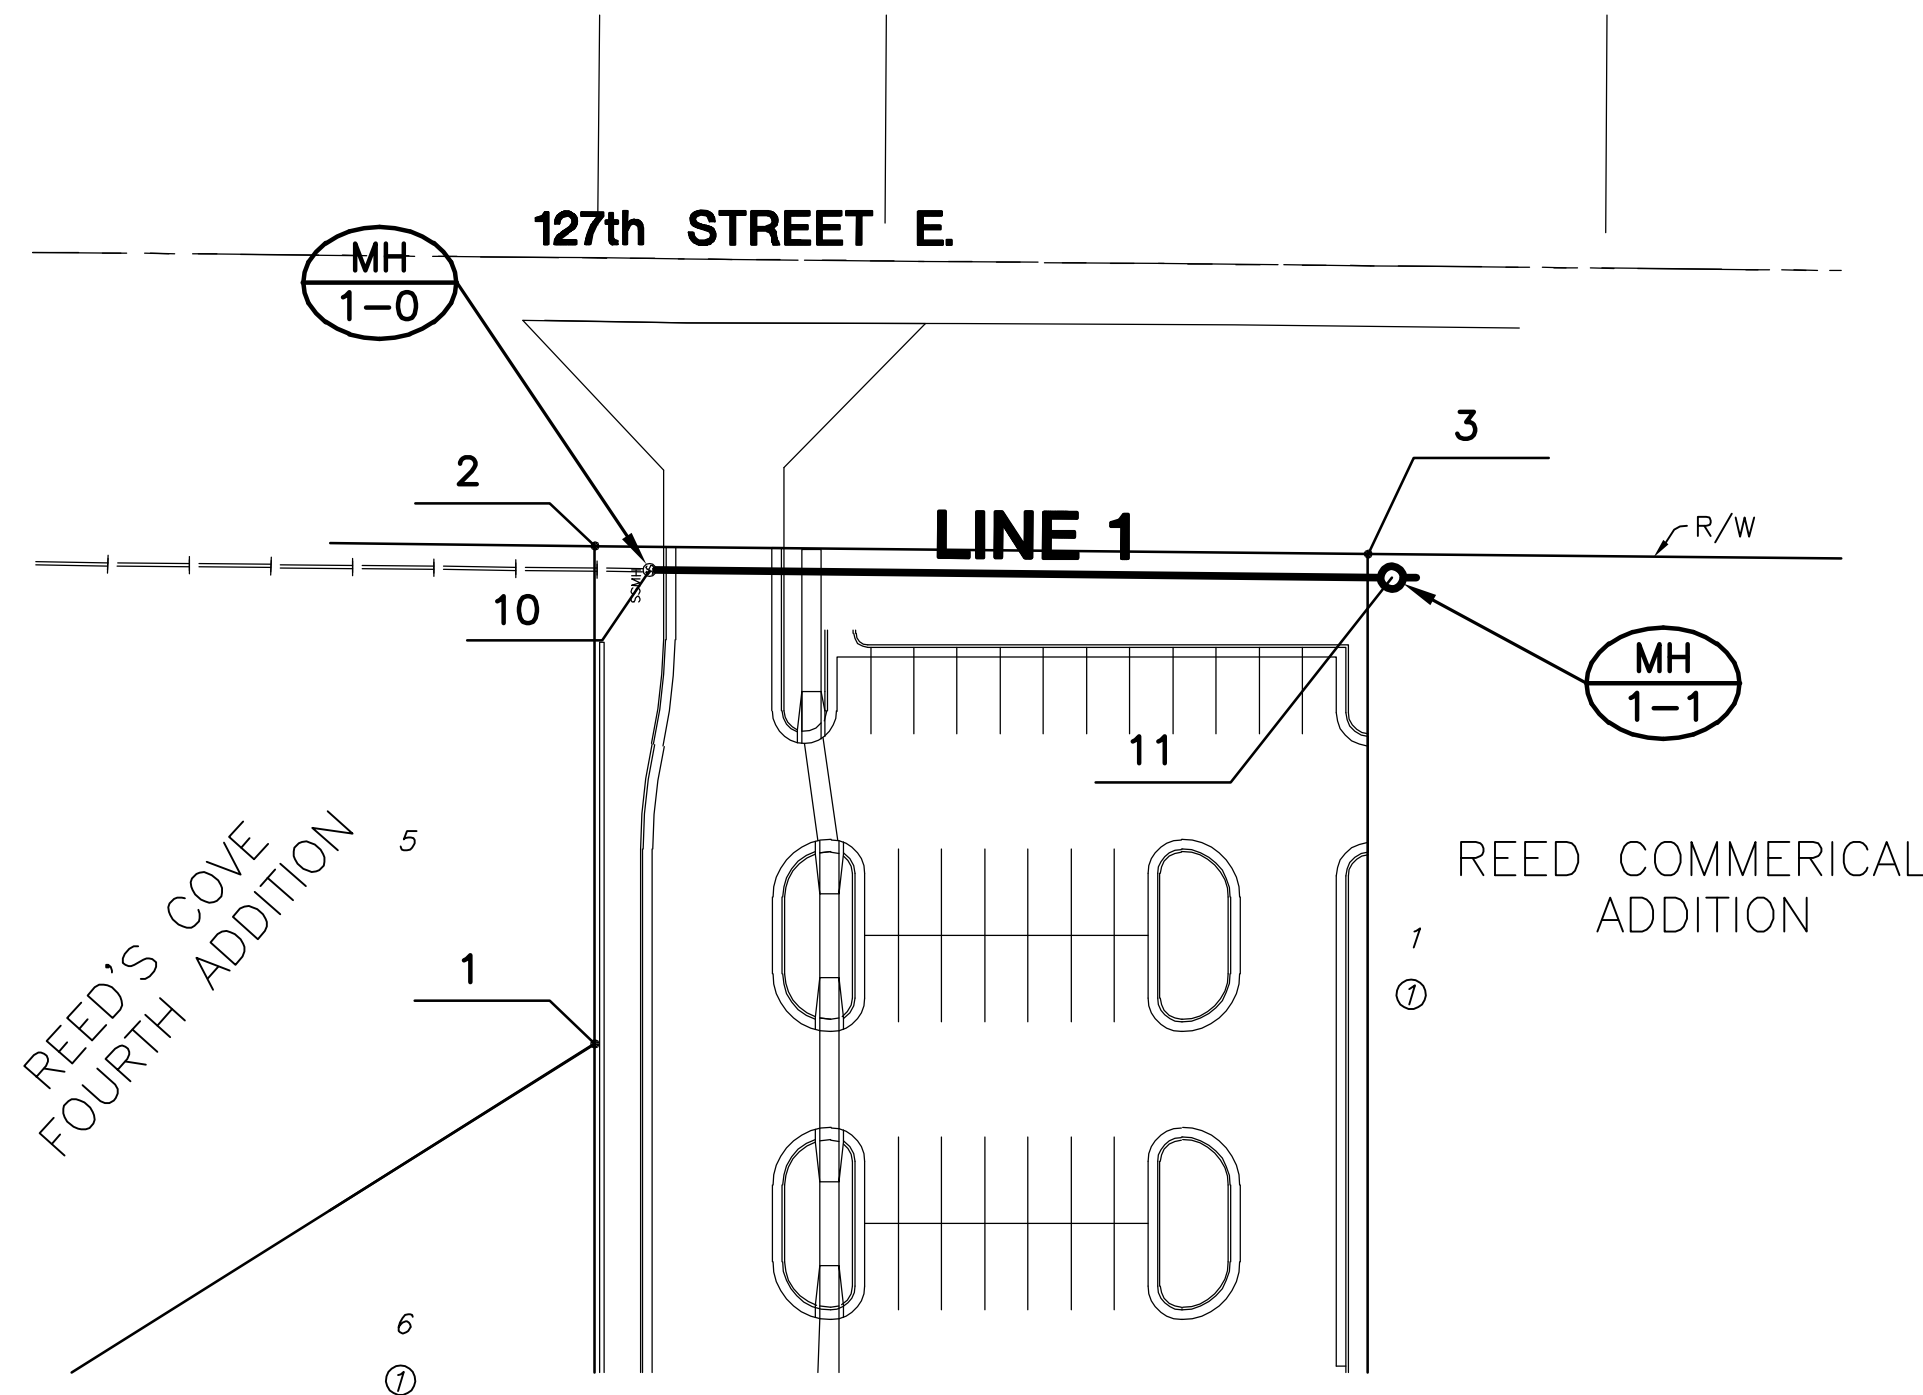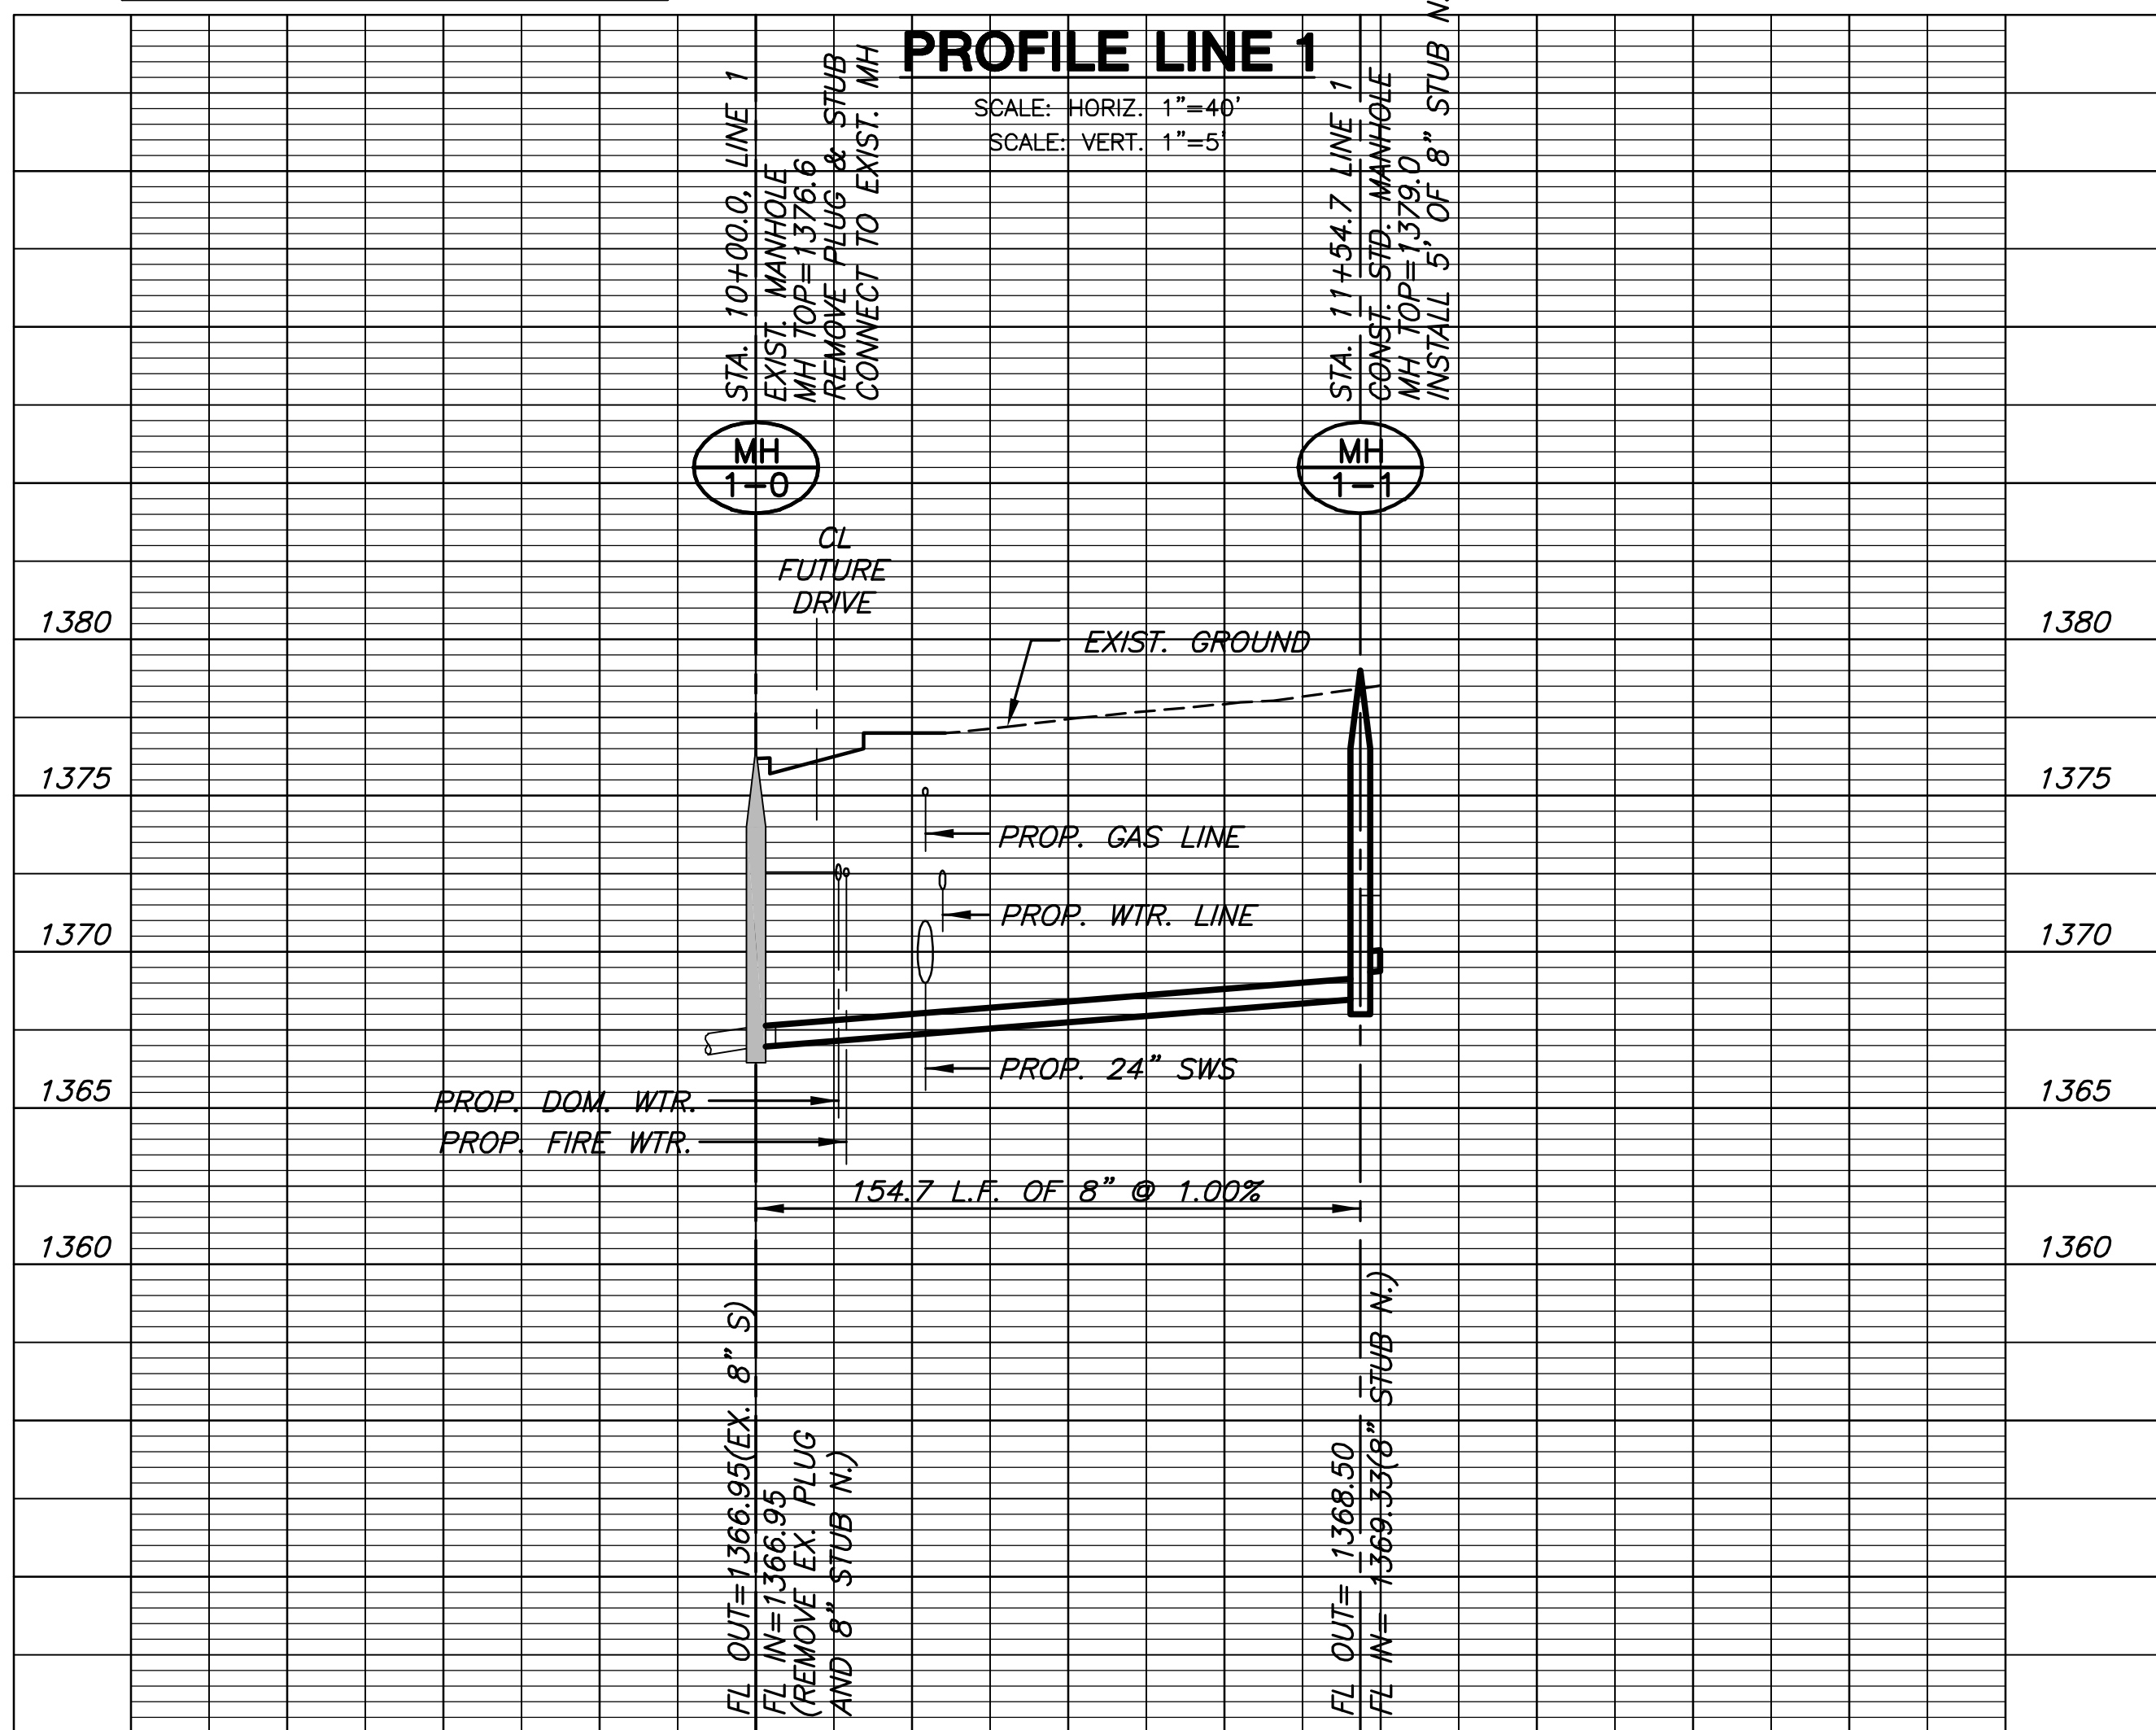

PLAT IRONS			
Point #	Northing	Easting	Desc.
1	1698988.16	1691689.49	PI
2	1698985.55	1691585.85	PI
3	1699146.62	1691583.43	PI

SANITARY SEWER POINTS			
Point #	Northing	Easting	Desc.
10	1698997.06	1691590.60	EX. MH
11	1691588.27	1699151.74	PROP. MH