



	BY	DATE

ENTEB
 ARCHITECTS ENGINEERS PLANNERS


This sheet designed by:

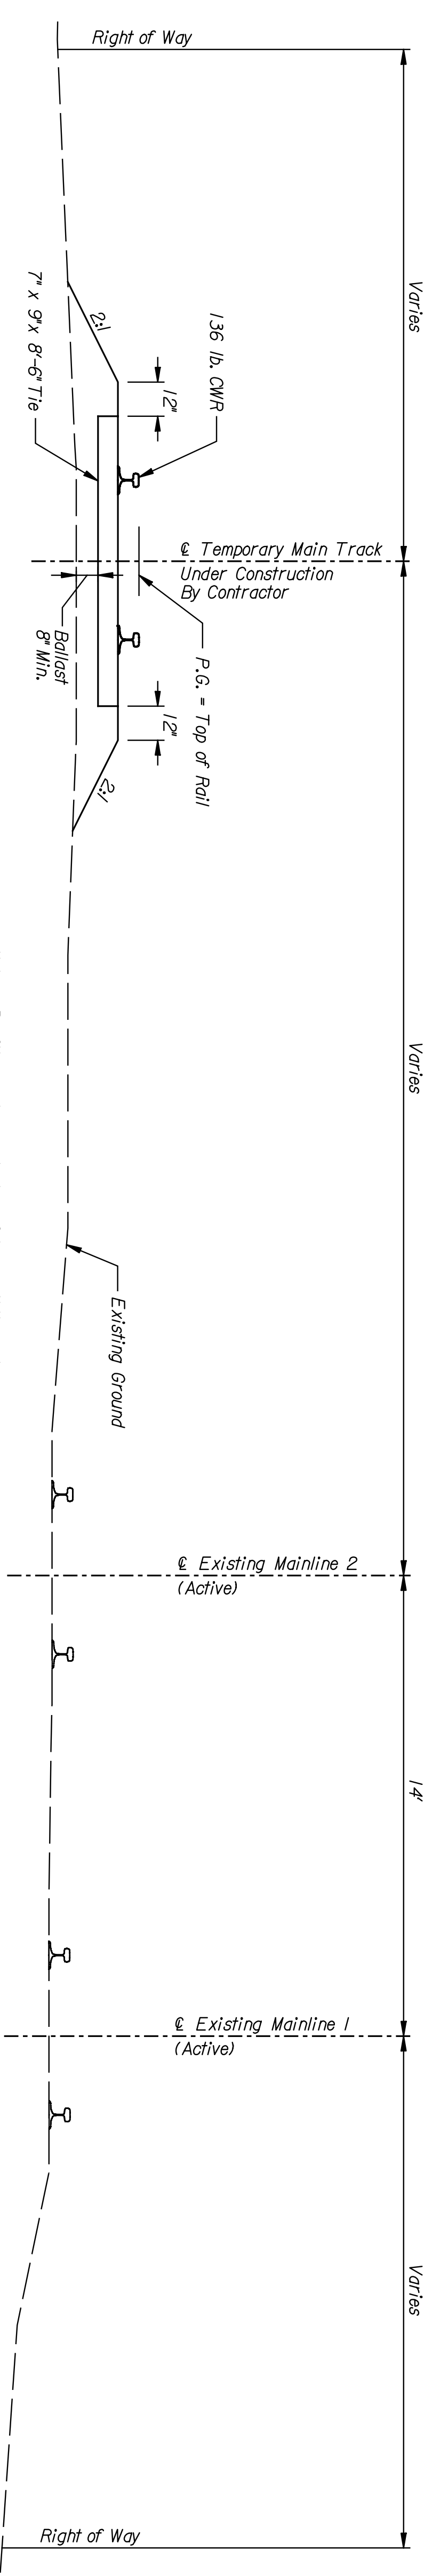


TYPICAL SECTION
 NO SCALE

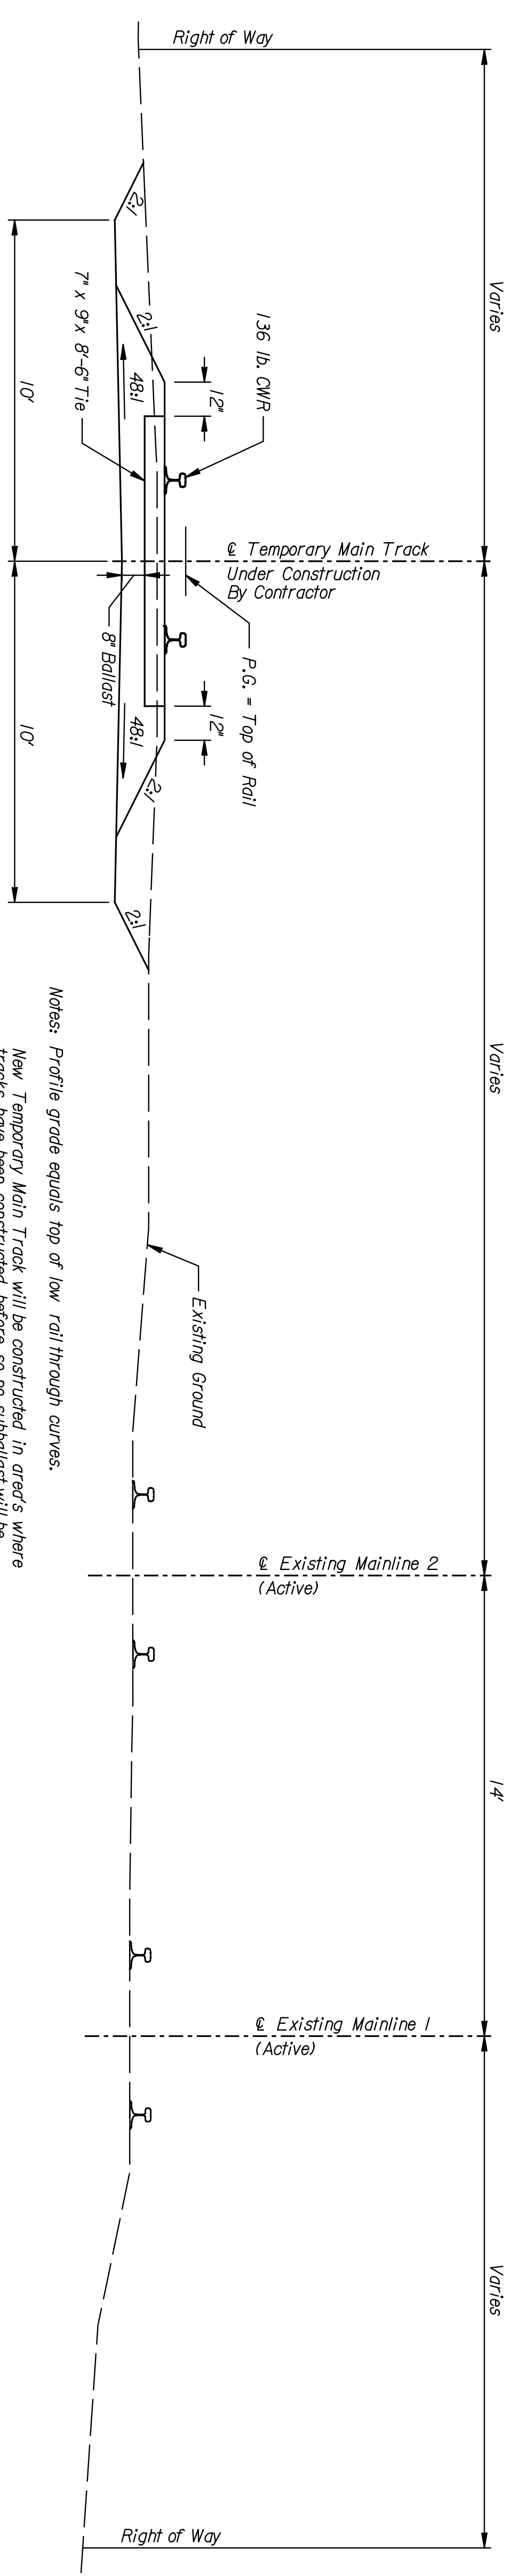

TYPICAL CUT SECTION
 NO SCALE

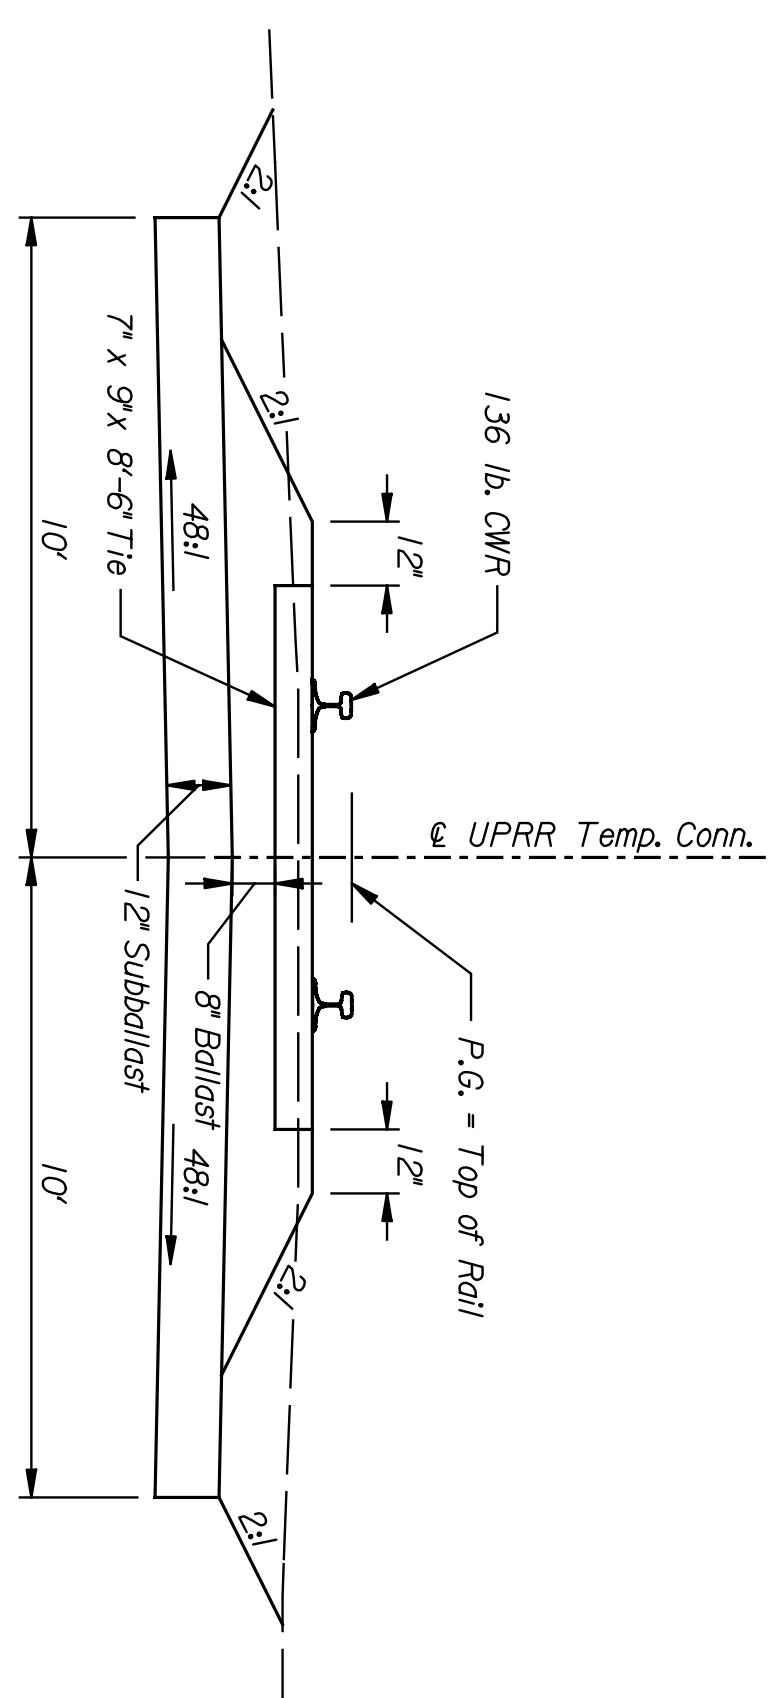

TEMPORARY UPRR CONNECTION
 TYPICAL SECTION
 NO SCALE

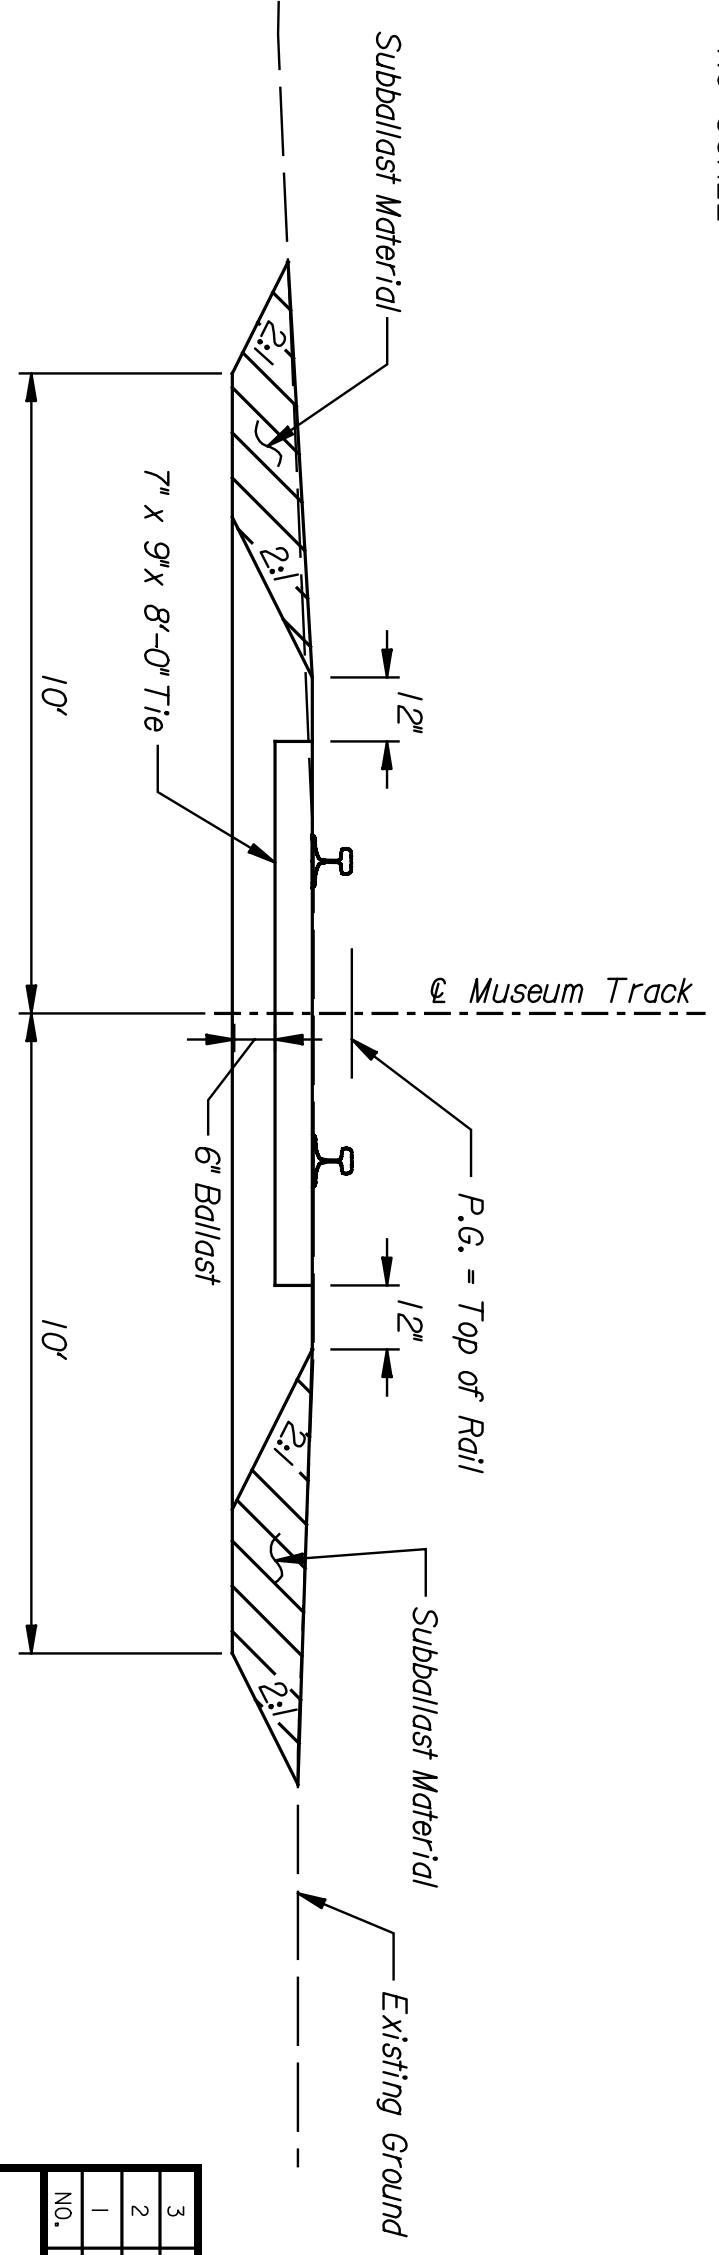

MUSEUM TRACK TYPICAL SECTION
 NO SCALE

- NOTES:**
 1. Existing Mainlines 1 & 2 To Be Removed By Contractor After Operations Have Switched to Temporary Main Track.

STATE	PROJECT NO.	YEAR	SHEET NO.	TOTAL SHEETS
KANSAS	472-84071	2005	RI.7	

SHEET NO.		OF	SCALE	APPD.	QUANTITIES	TRACED
DESIGNED	REP	SCALE	DETAILED	JDS	QUANTITIES	TRACED
DESIGN CR.	RSB	SCALE	DETAILED	REP	QUANTITIES	TRACED

CITY OF WICHITA
WICHITA CENTRAL CORRIDOR
 PHASE 1 - TRACK WORK
 TYPICAL SECTION

REVISIONS		BY	APPD.
NO.	DATE		
3			
2			
1			