



| | | |
|--|----|------|
| | BY | DATE |
| | | |
| | | |



This sheet designed by:
 ARCHITECTS ENGINEERS PLANNERS

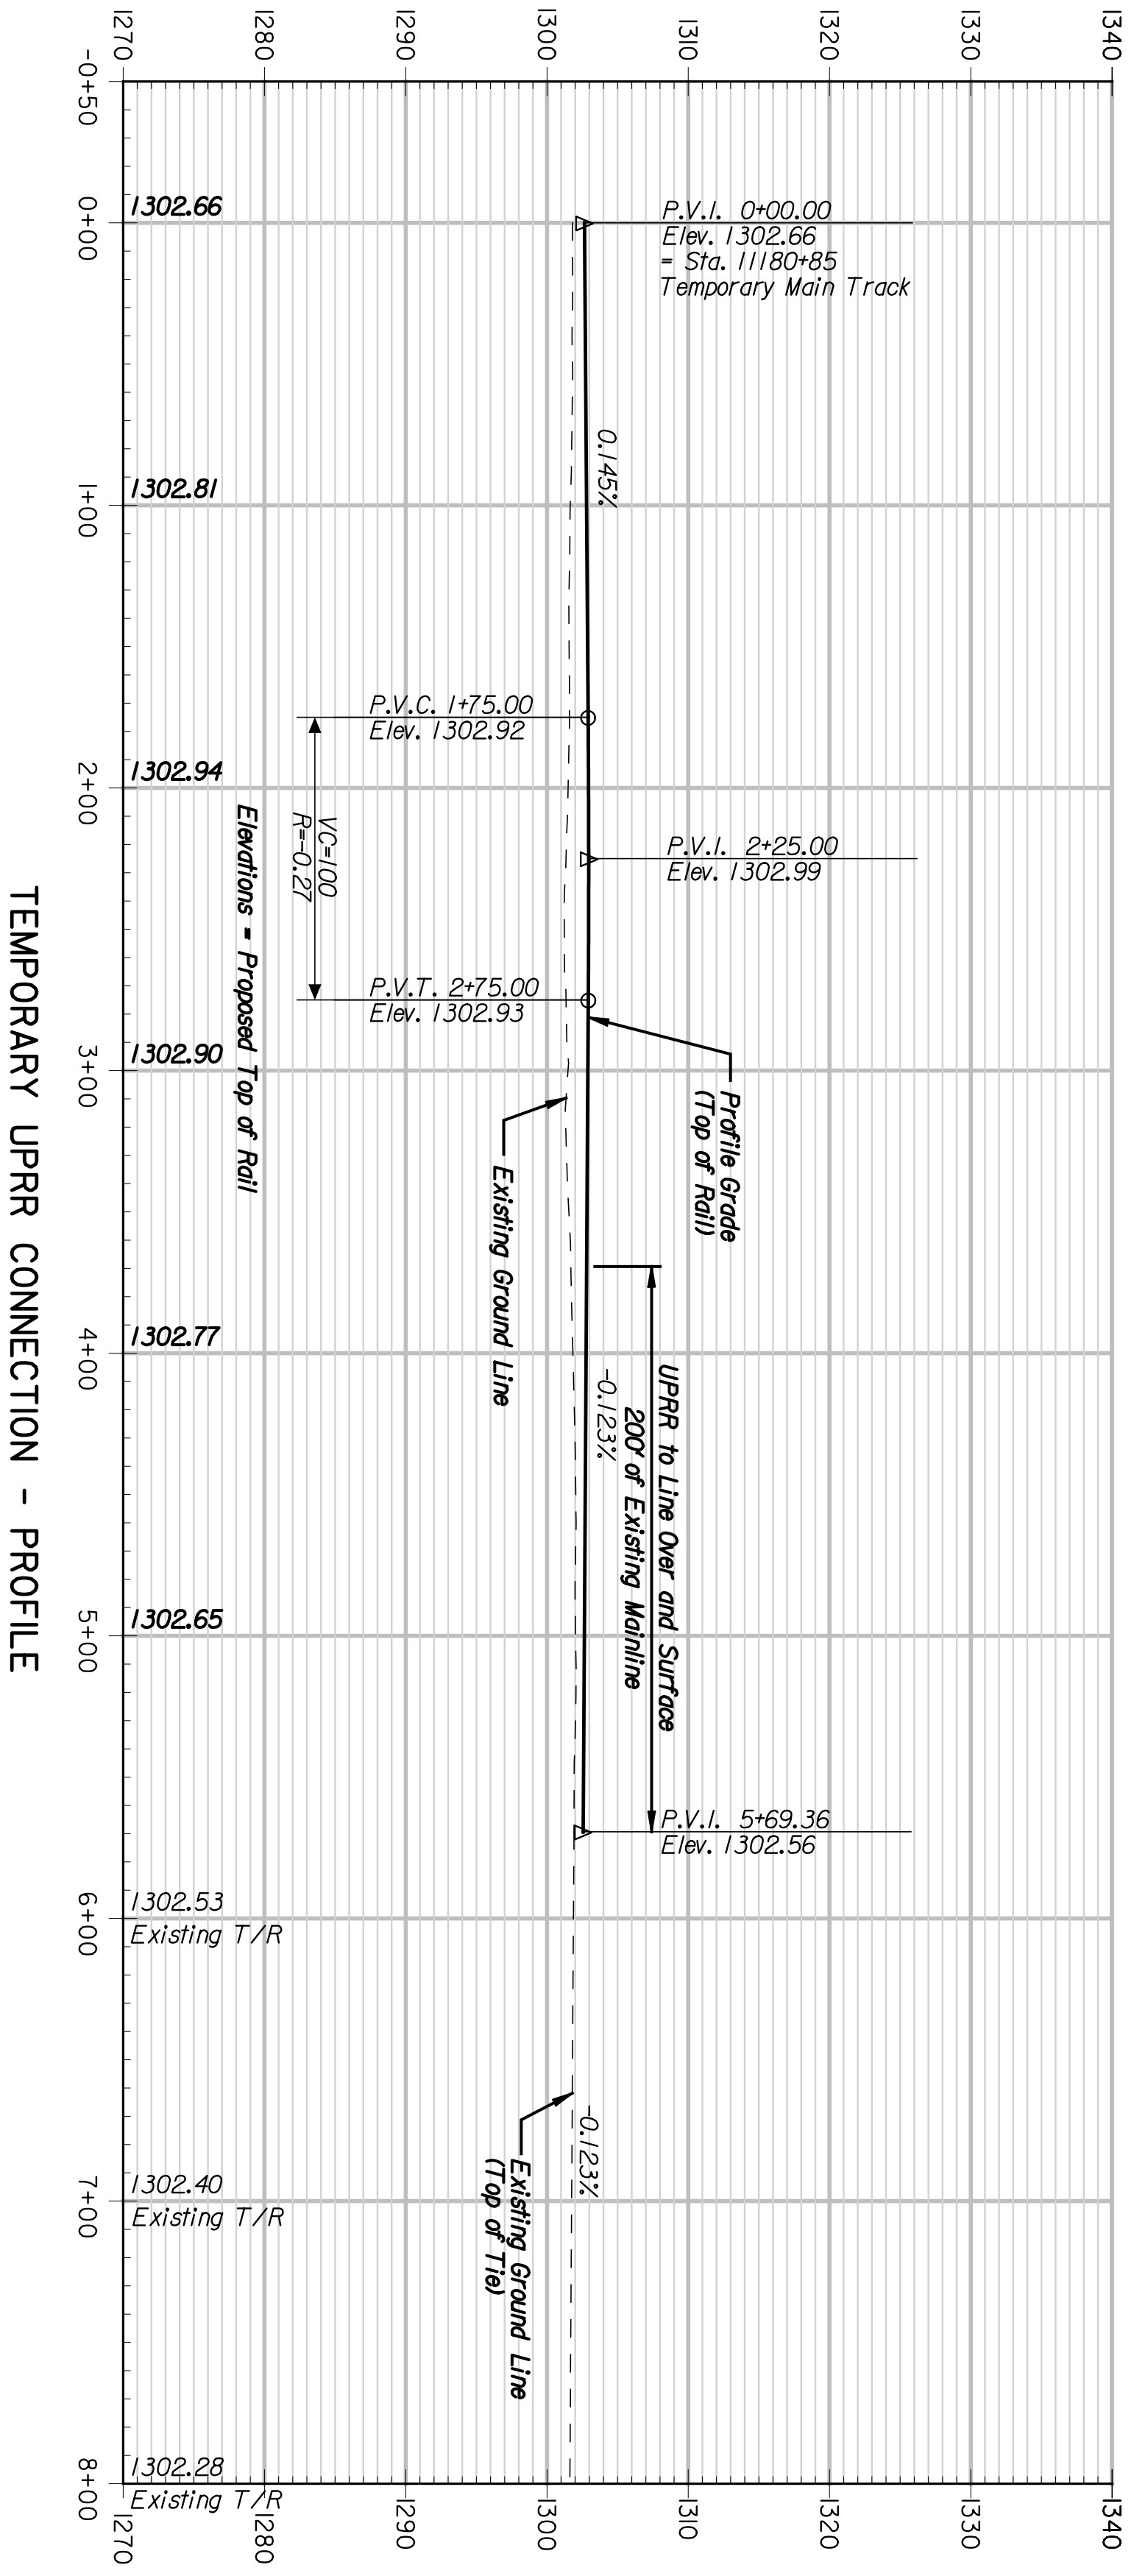

TEMPORARY UPRR CONNECTION - PROFILE

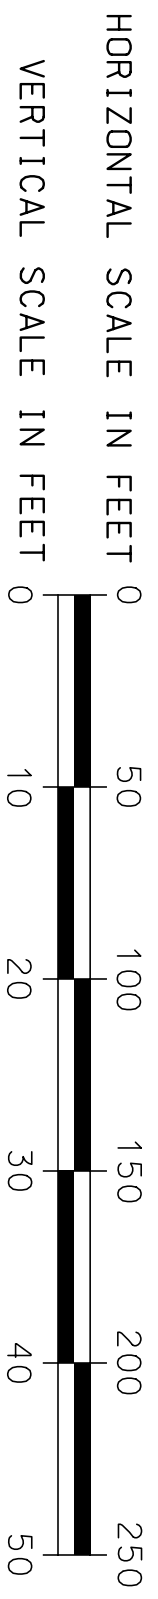

| | | | | |
|--------|-------------|------|-----------|--------------|
| STATE | PROJECT NO. | YEAR | SHEET NO. | TOTAL SHEETS |
| KANSAS | 472-84071 | 2005 | RII.9 | |

| | | | | | |
|---------------------------------|------|------------|-----|------------|-----------|
| SHEET NO. | | SCALE | | APP'D. | |
| DESIGNED | REP | DETAILED | JDS | QUANTITIES | TRACED |
| DESIGN CR. | RSB | DETAIL CR. | REP | QUANCK. | TRACE CR. |
| CITY OF WICHITA | | | | | |
| WICHITA CENTRAL CORRIDOR | | | | | |
| PHASE I - TRACK WORK | | | | | |
| PROFILE | | | | | |
| TEMPORARY UPRR CONNECTION | | | | | |
| NO. | DATE | REVISIONS | BY | APP'D. | |
| 3 | | | | | |
| 2 | | | | | |
| 1 | | | | | |