
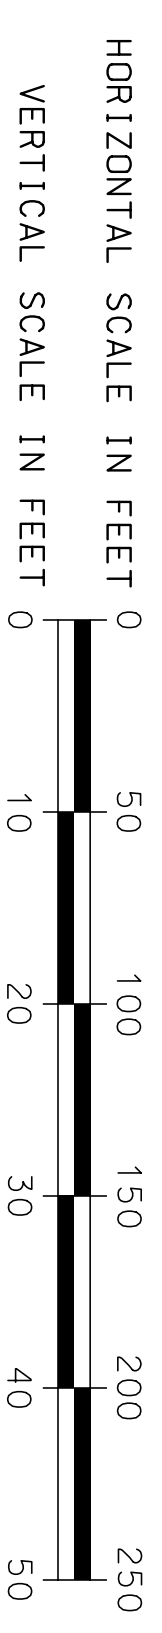
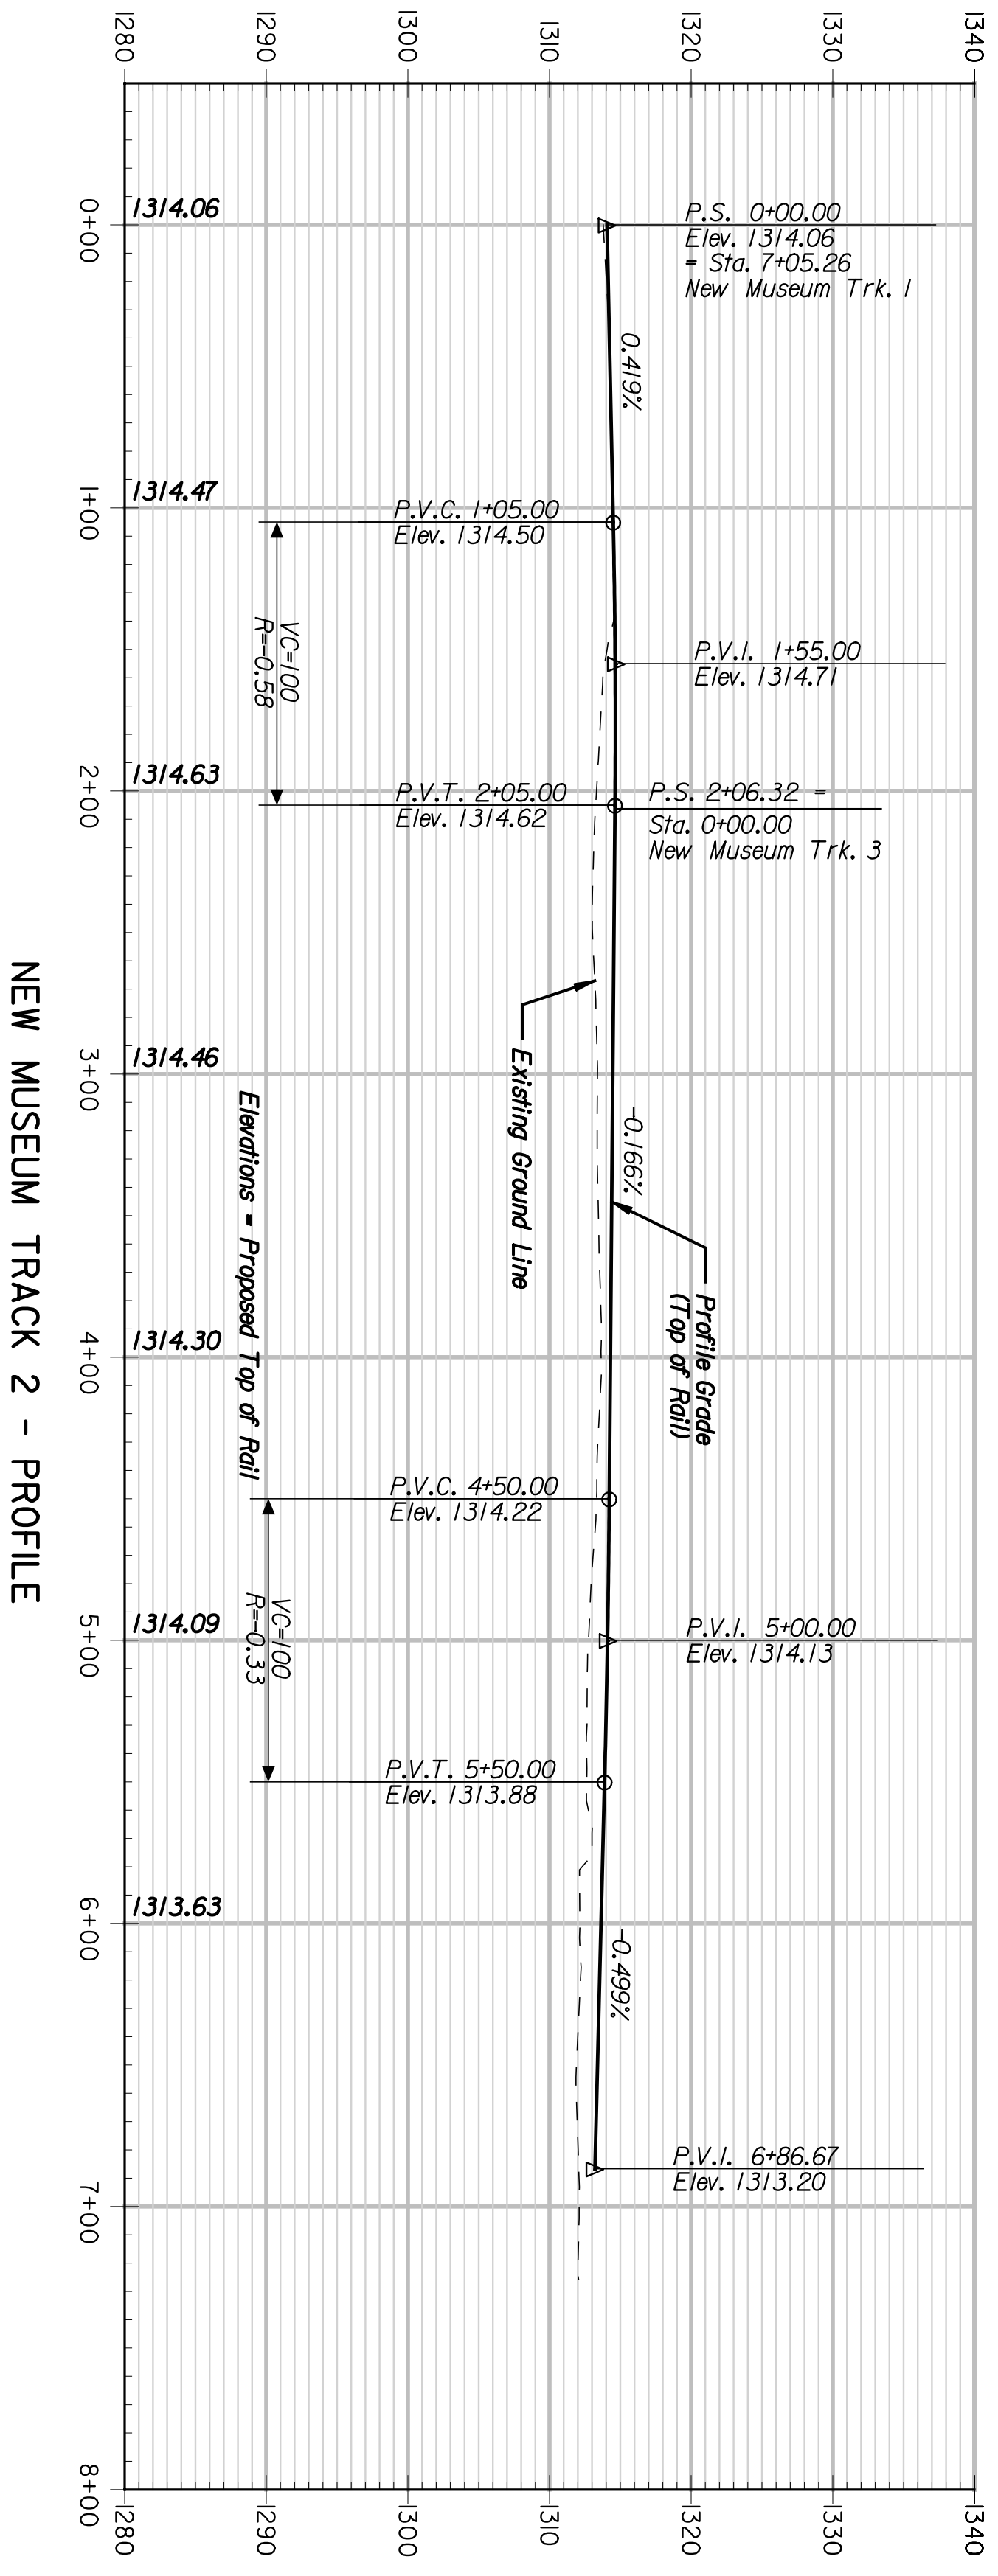


	BY	DATE

ENTB
 ARCHITECTS ENGINEERS PLANNERS

This sheet designed by:

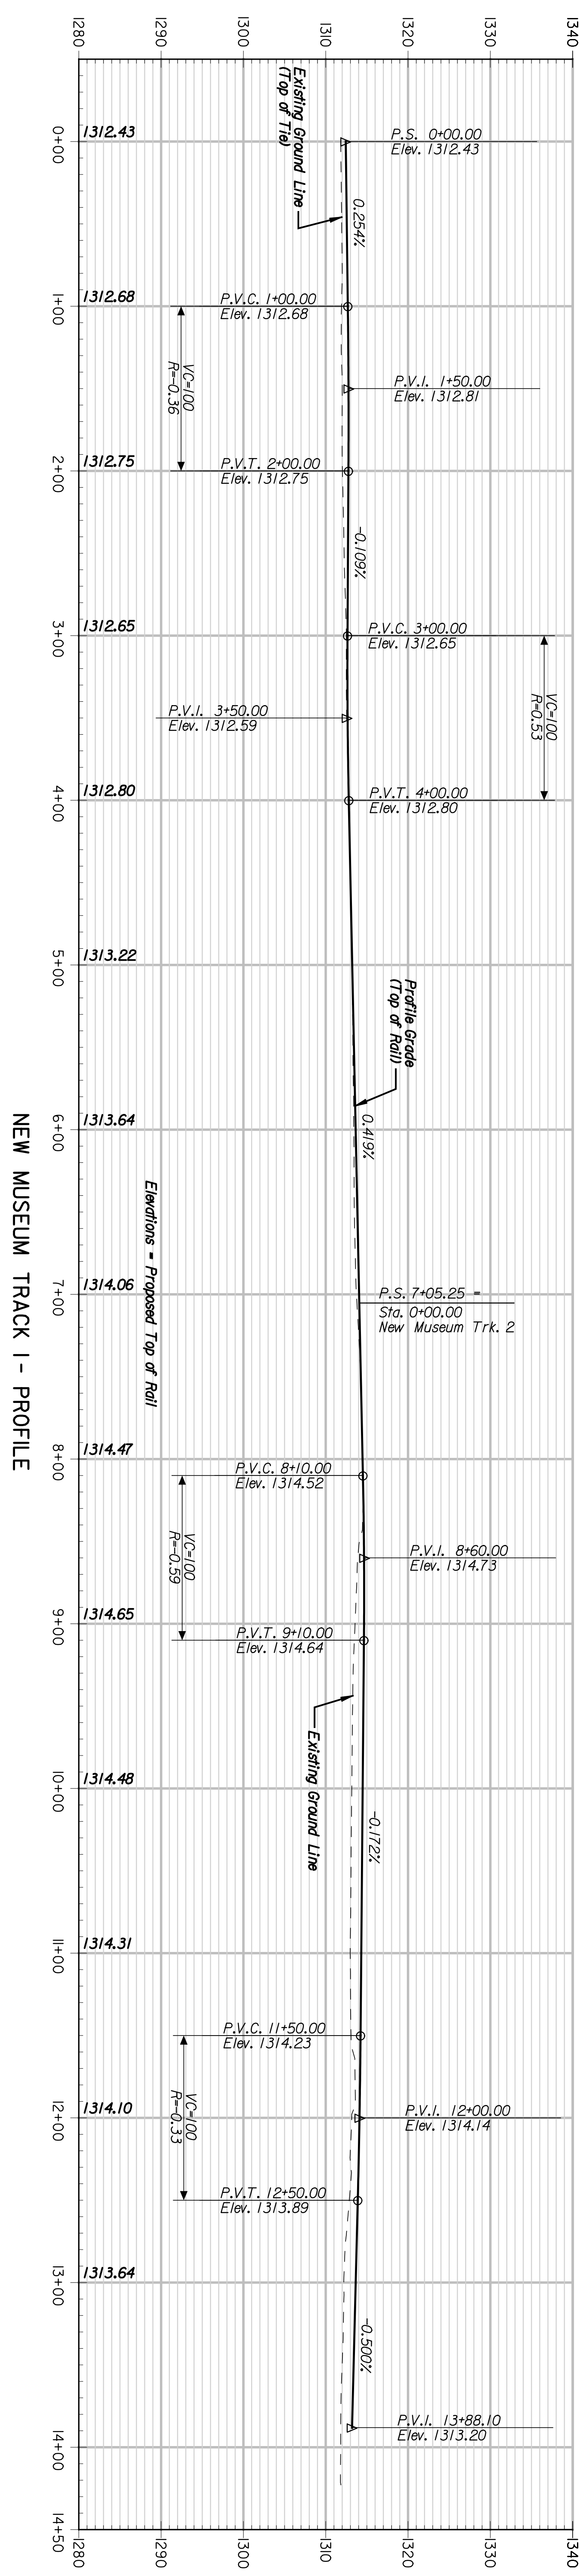

STATE	PROJECT NO.	YEAR	SHEET NO.	TOTAL SHEETS
KANSAS	472-84071	2005	RI.23	

SHEET NO.		OF	SCALE	DESIGNED	CHK.	DATE	REVISIONS	BY	APP'D.
3	1	1	DETAILED	JDS	RSB				
CITY OF WICHITA		QUANTITIES		DESIGN		APP'D.			
WICHITA CENTRAL CORRIDOR		NEW MUSEUM TRACKS		PHASE 1 - TRACK WORK		TRADED			
NEW MUSEUM TRACKS		PHASE 1 - TRACK WORK		NEW MUSEUM TRACKS		TRADED			