

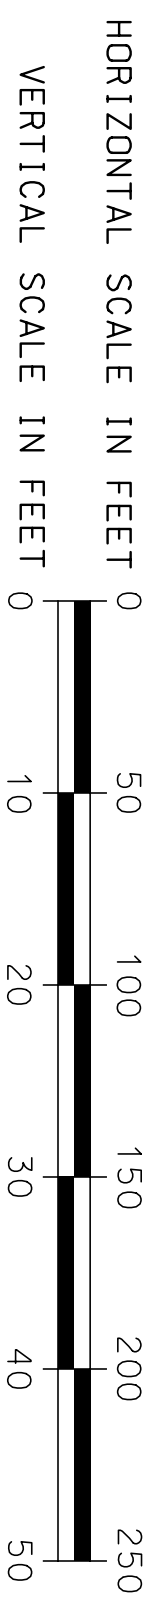
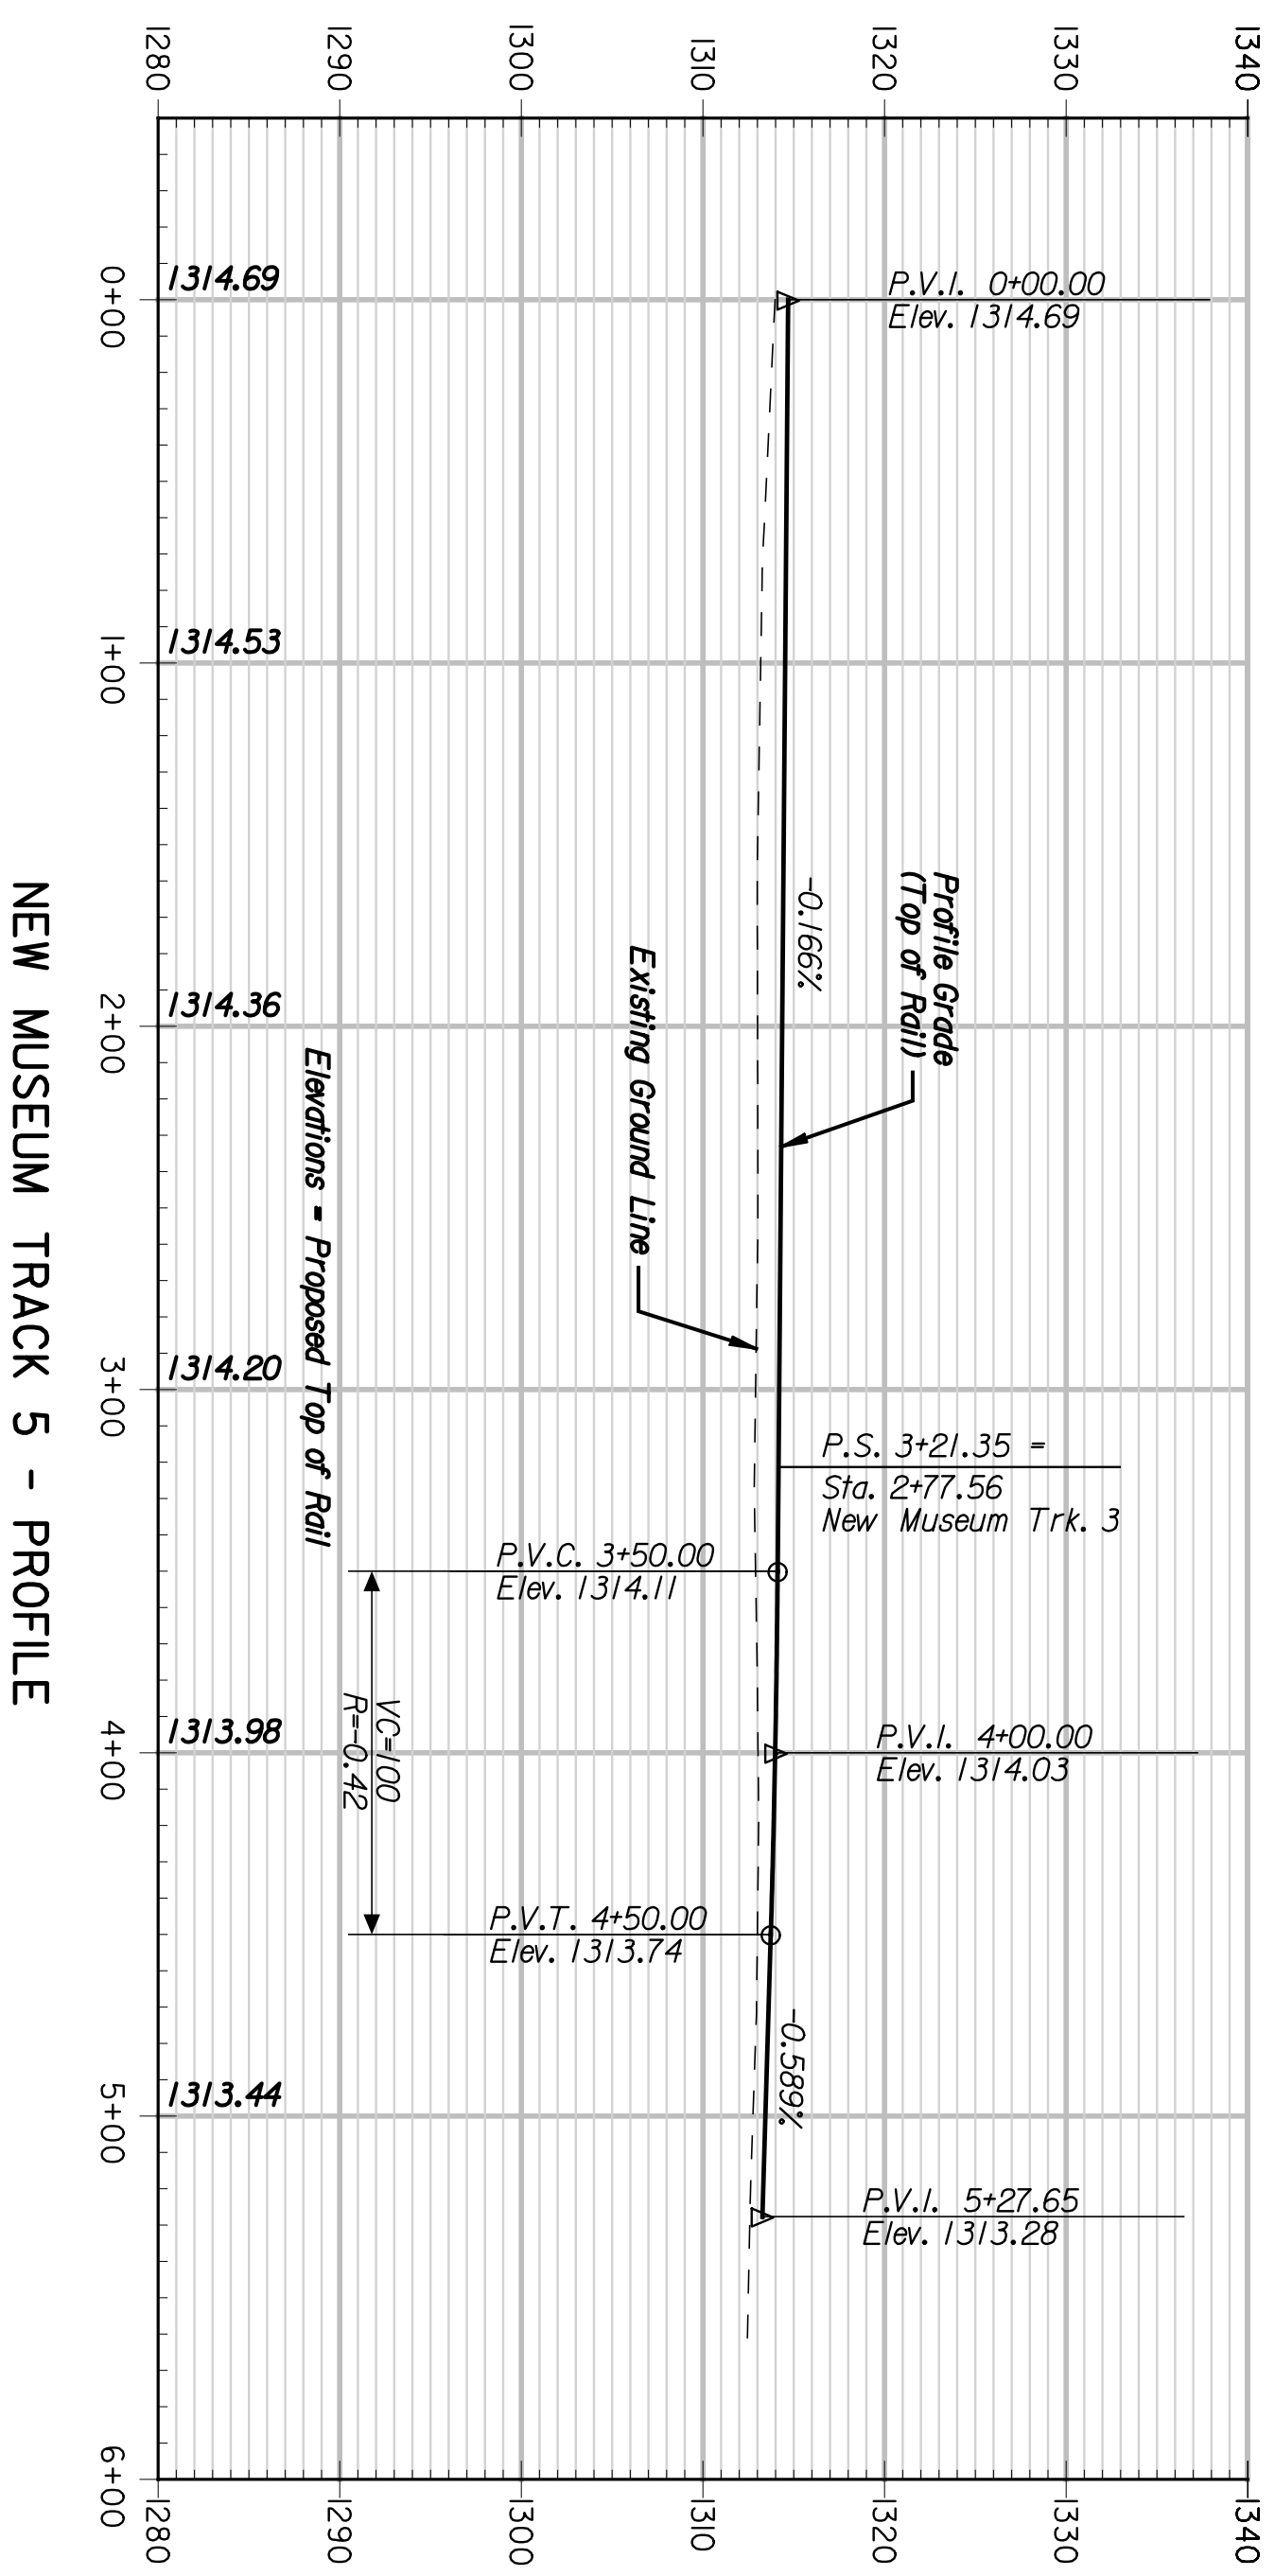


BY	DATE

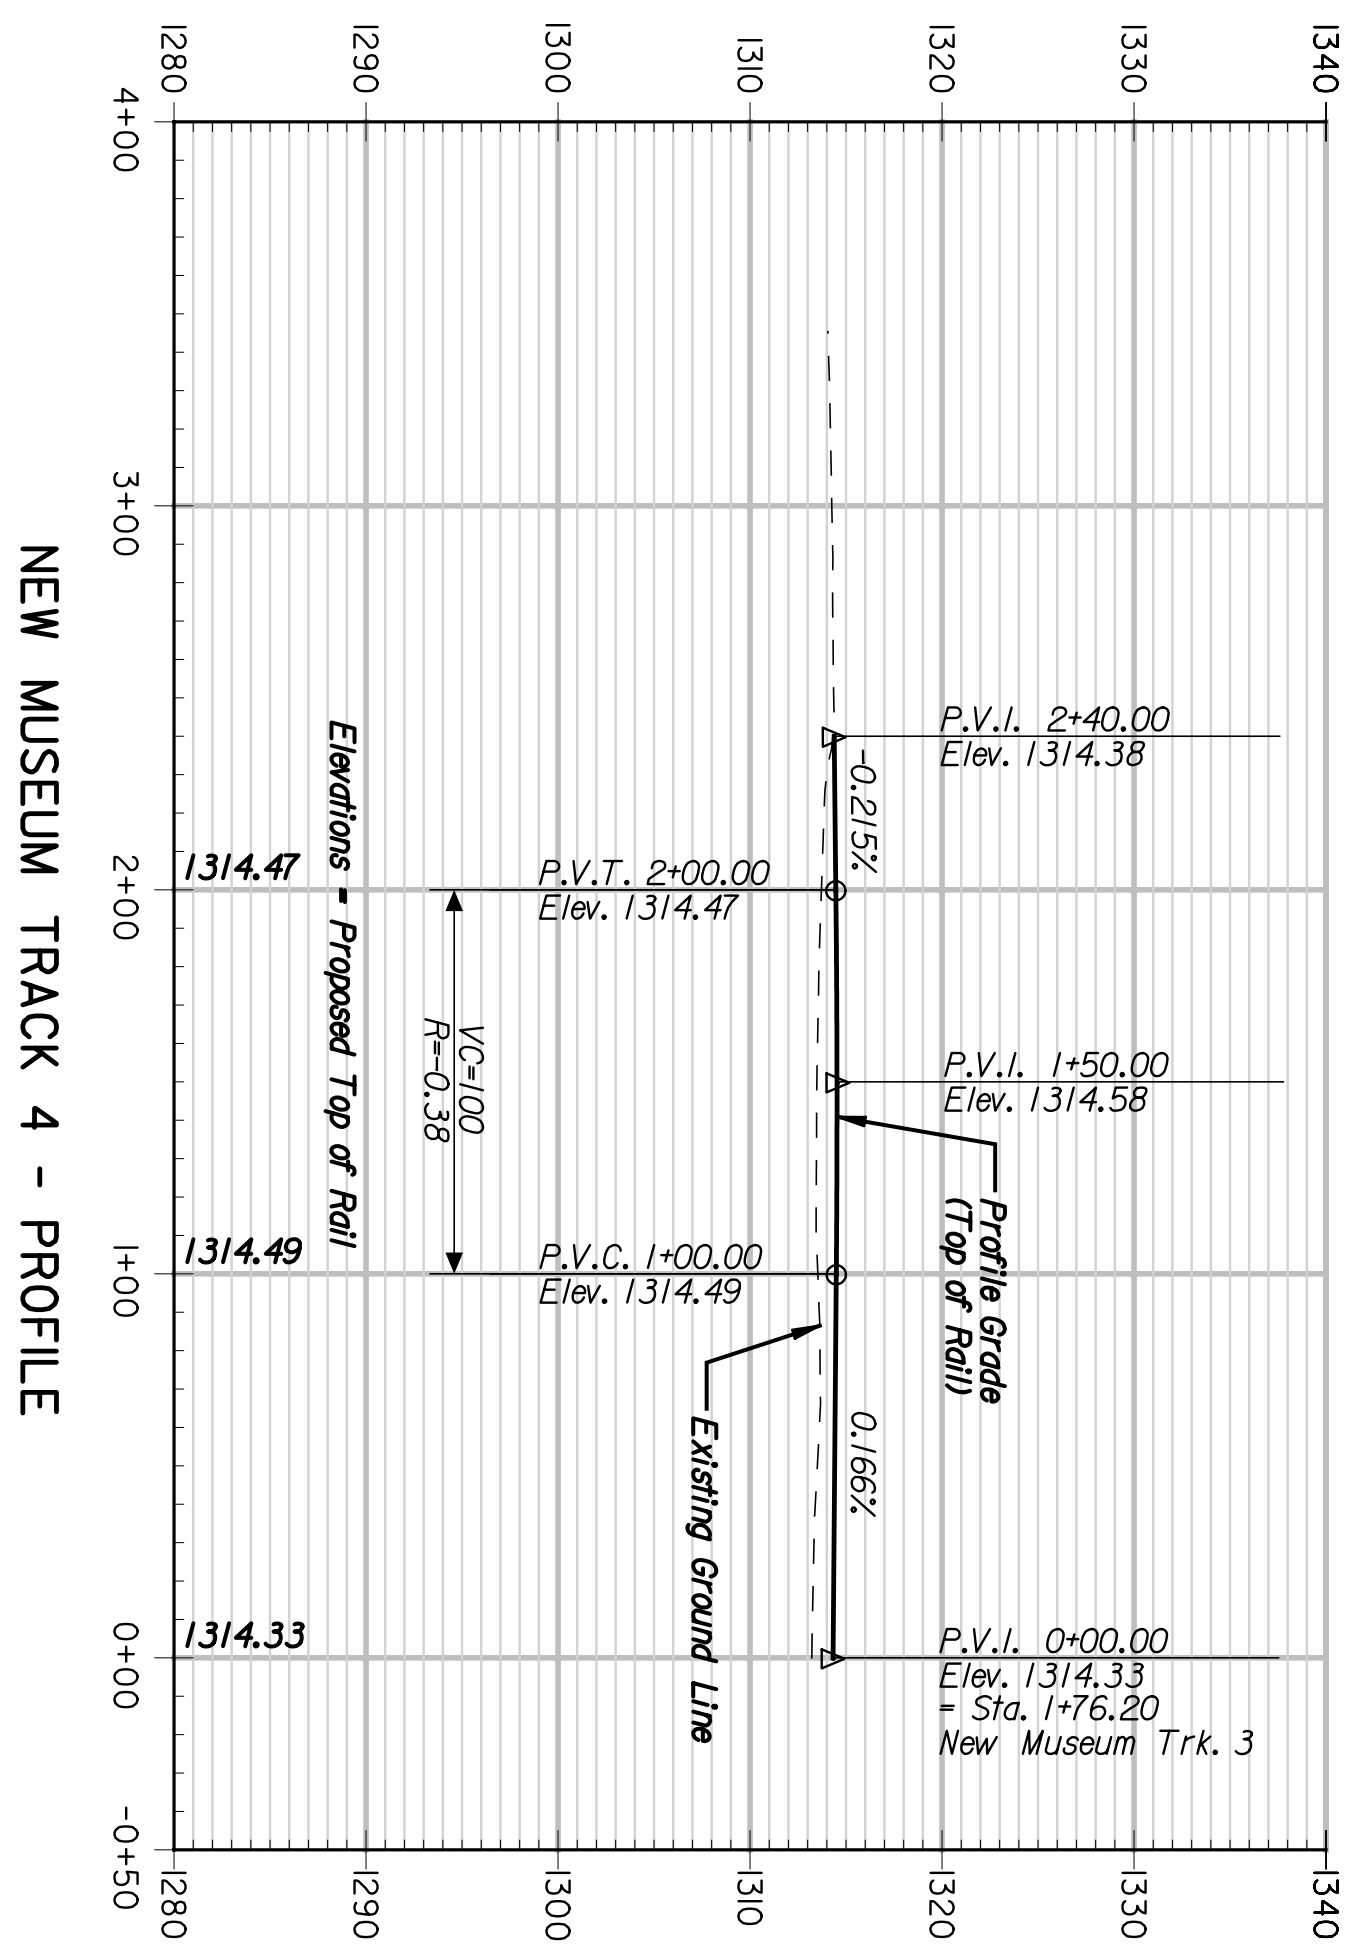

ARCHITECTS ENGINEERS PLANNERS

This sheet designed by:

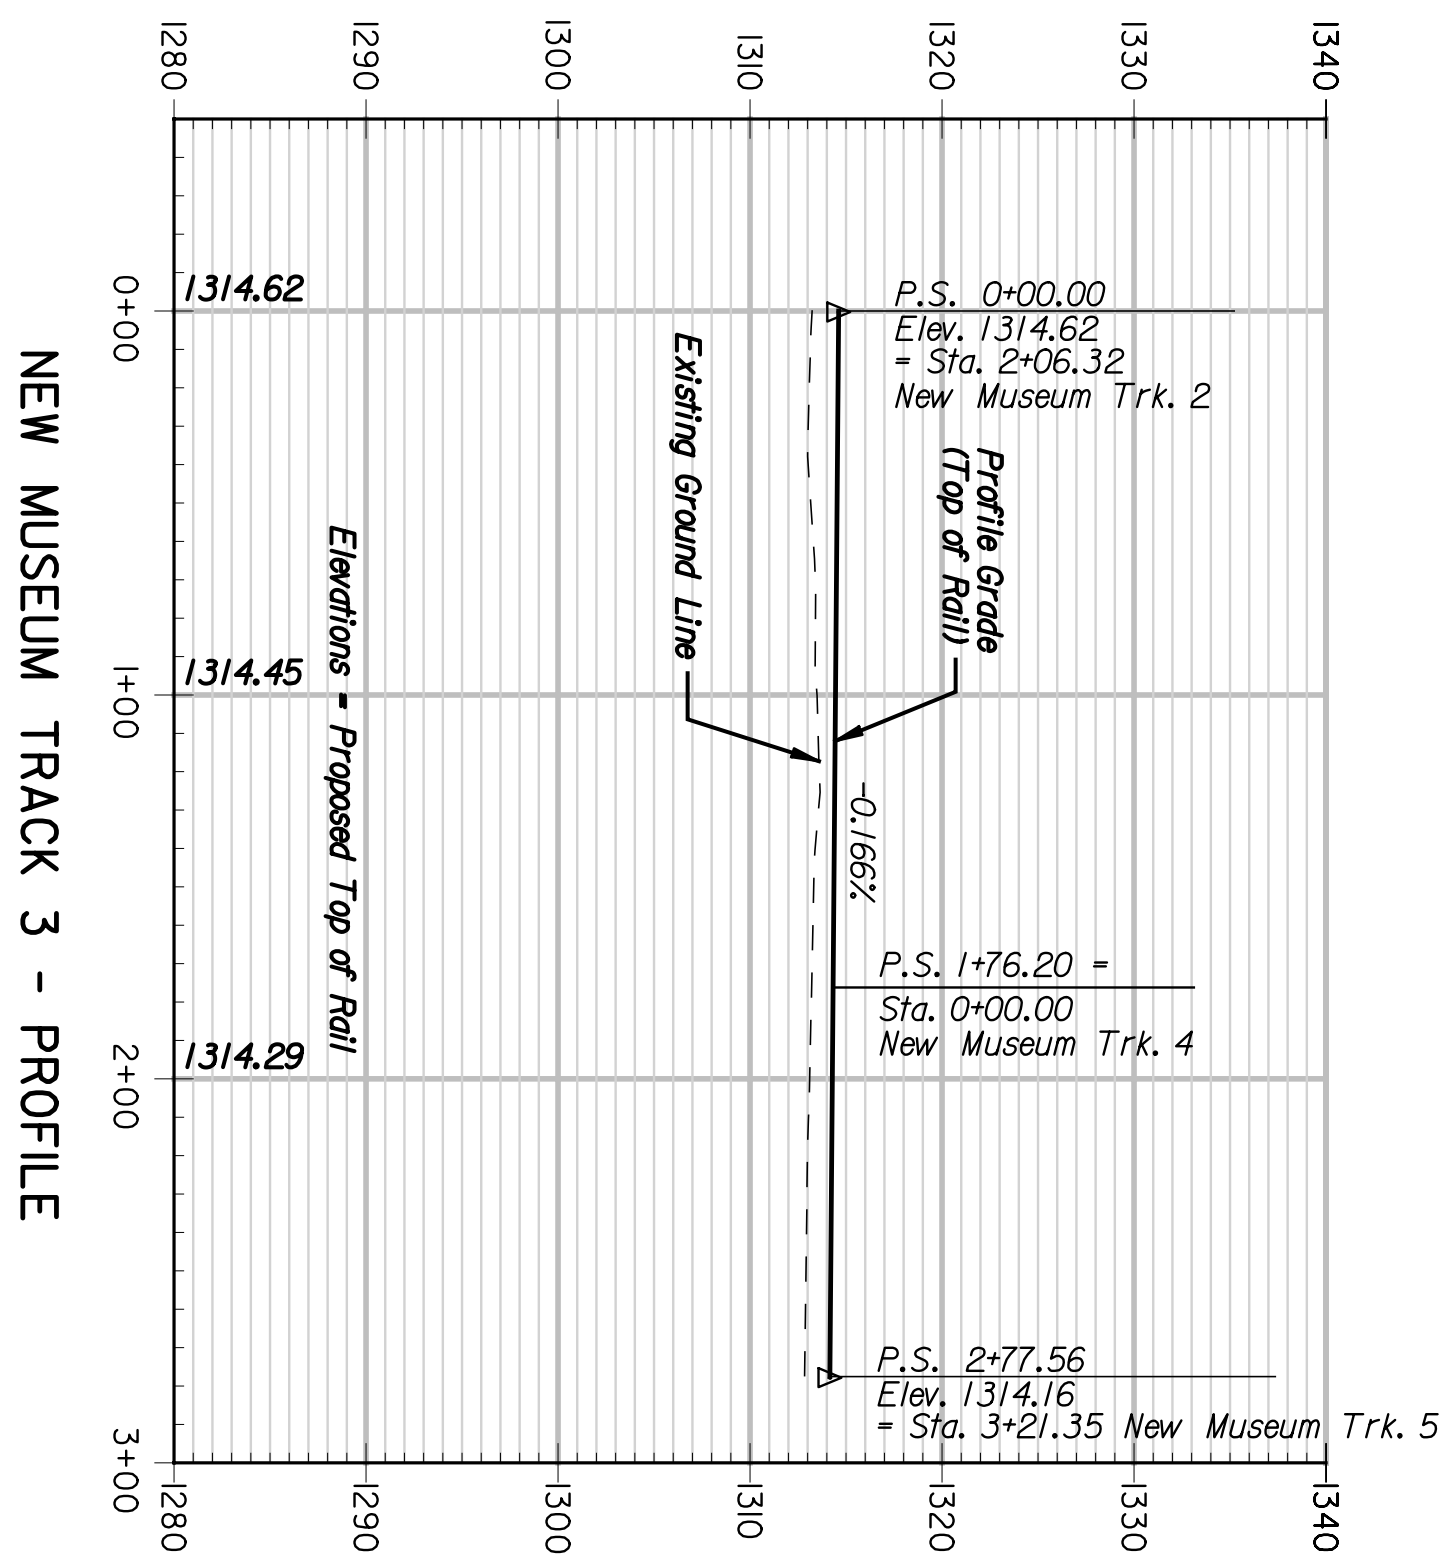

STATE	PROJECT NO.	YEAR	SHEET NO.	TOTAL SHEETS
KANSAS	472-84071	2005	RI24	

REVISIONS		BY	APP'D.
3			
2			
1			
NO.	DATE		

**CITY OF WICHITA**  
**WICHITA CENTRAL CORRIDOR**  
**PHASE I - TRACK WORK**  
**PROFILE**  
**NEW MUSEUM TRACKS**

SHEET NO.	OF	SCALE	DESIGNED	CHK.	APP'D.	QUANTITIES	TRACED
			JDS	RSB			
			DETAILED	CHK.			
			DESIGN	CHK.			