
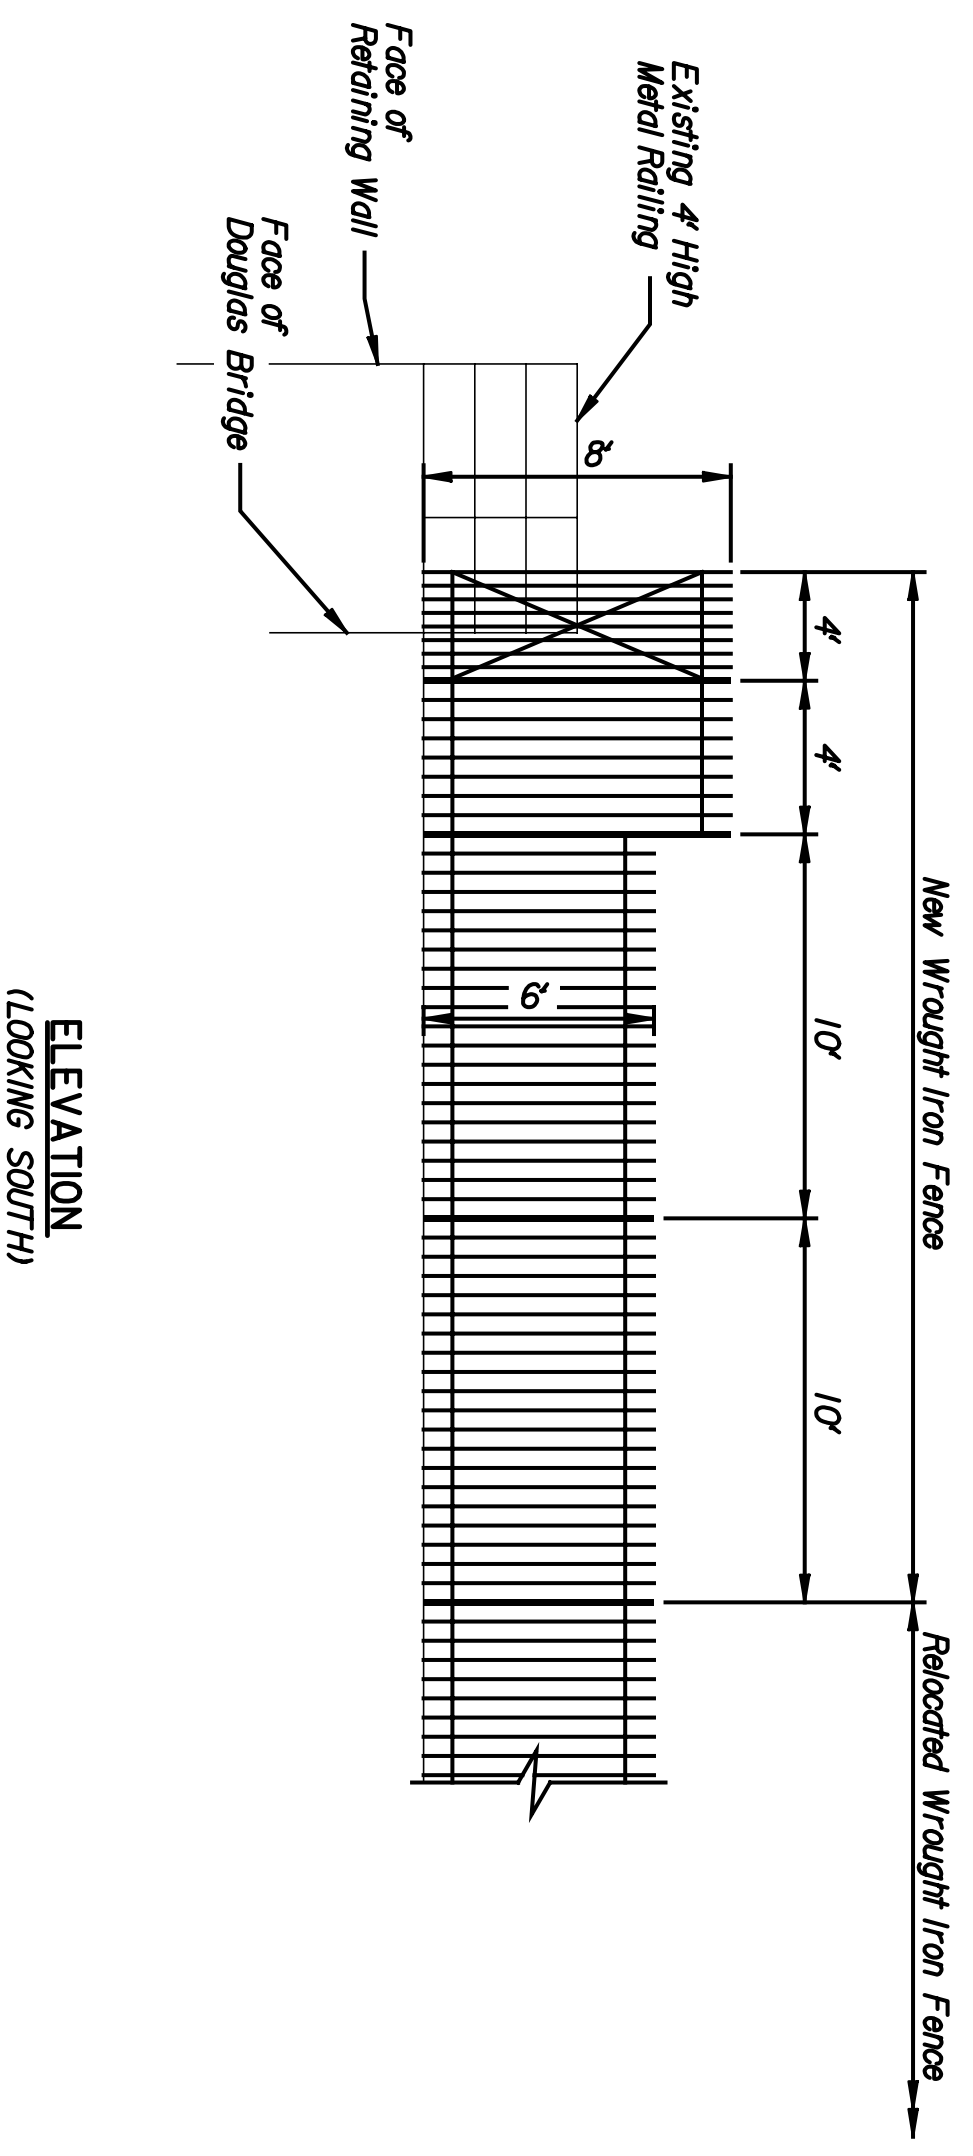
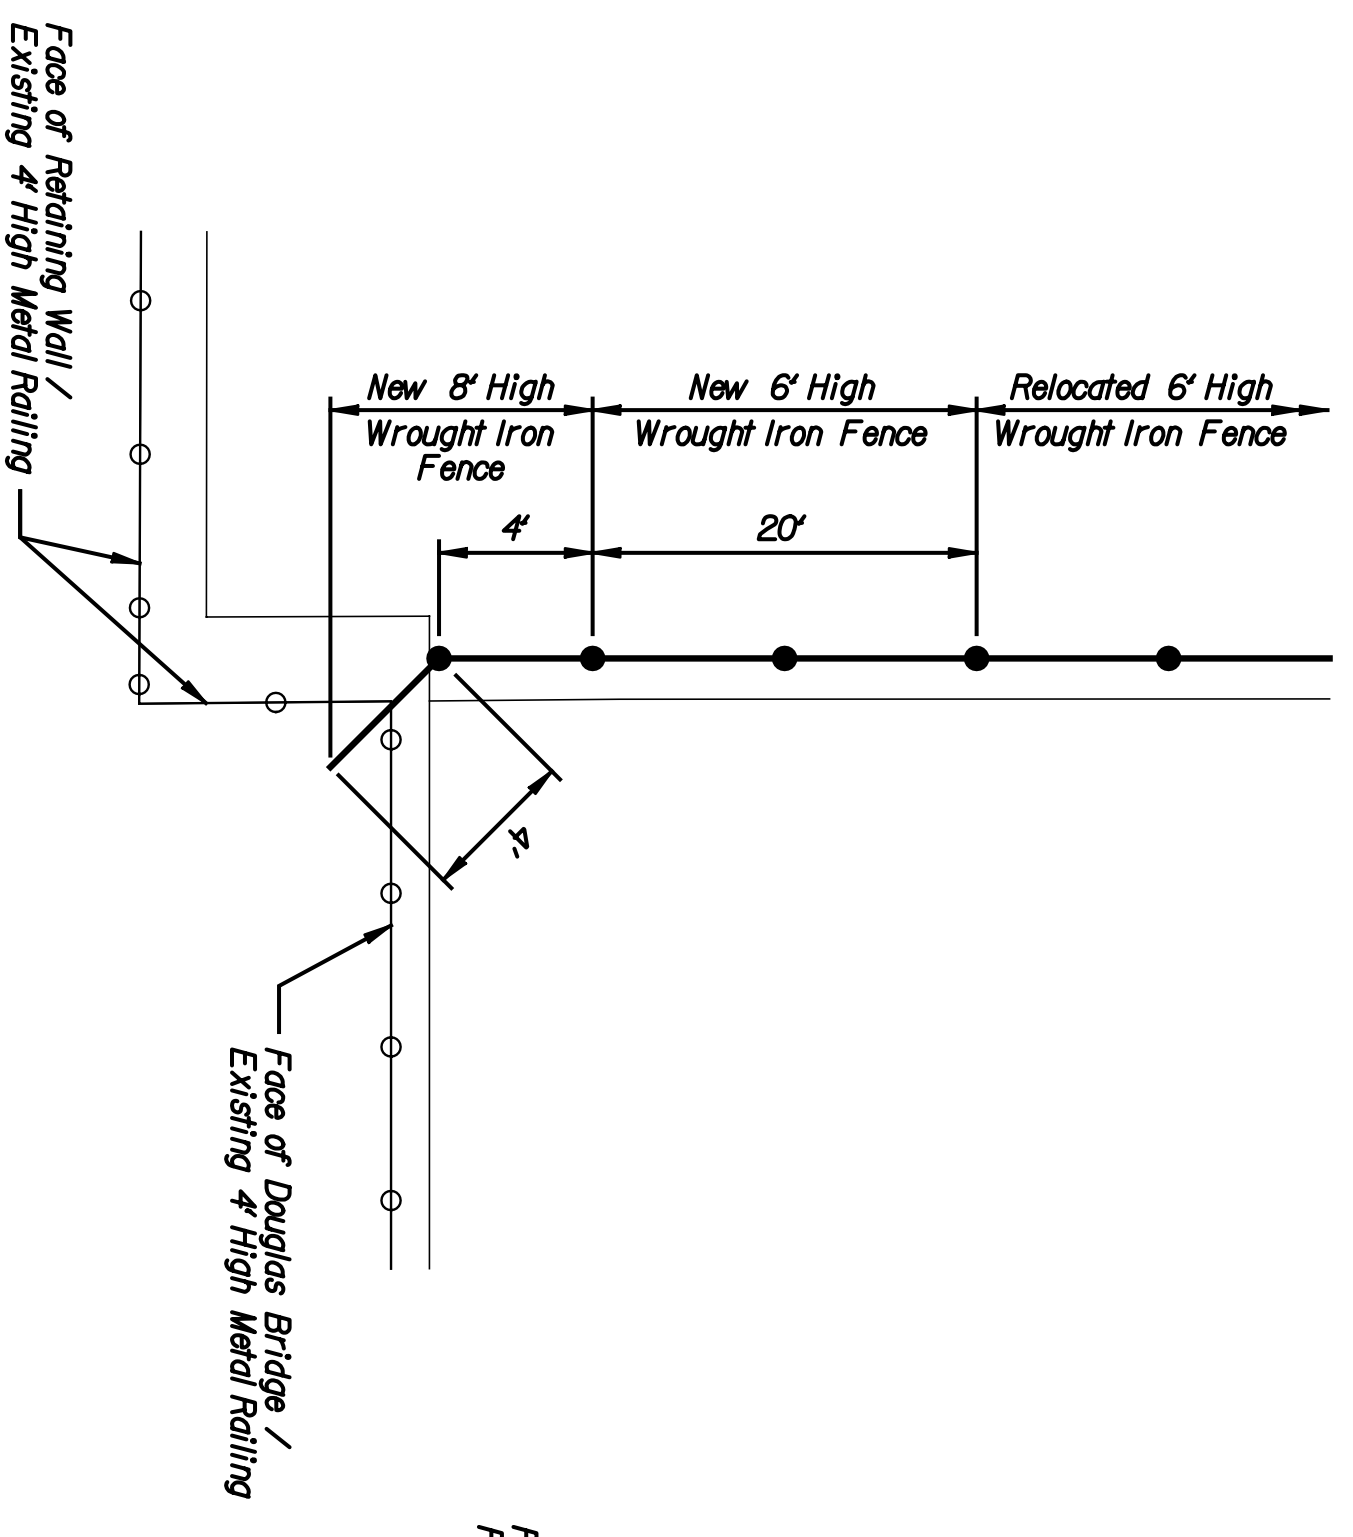


BY	DATE

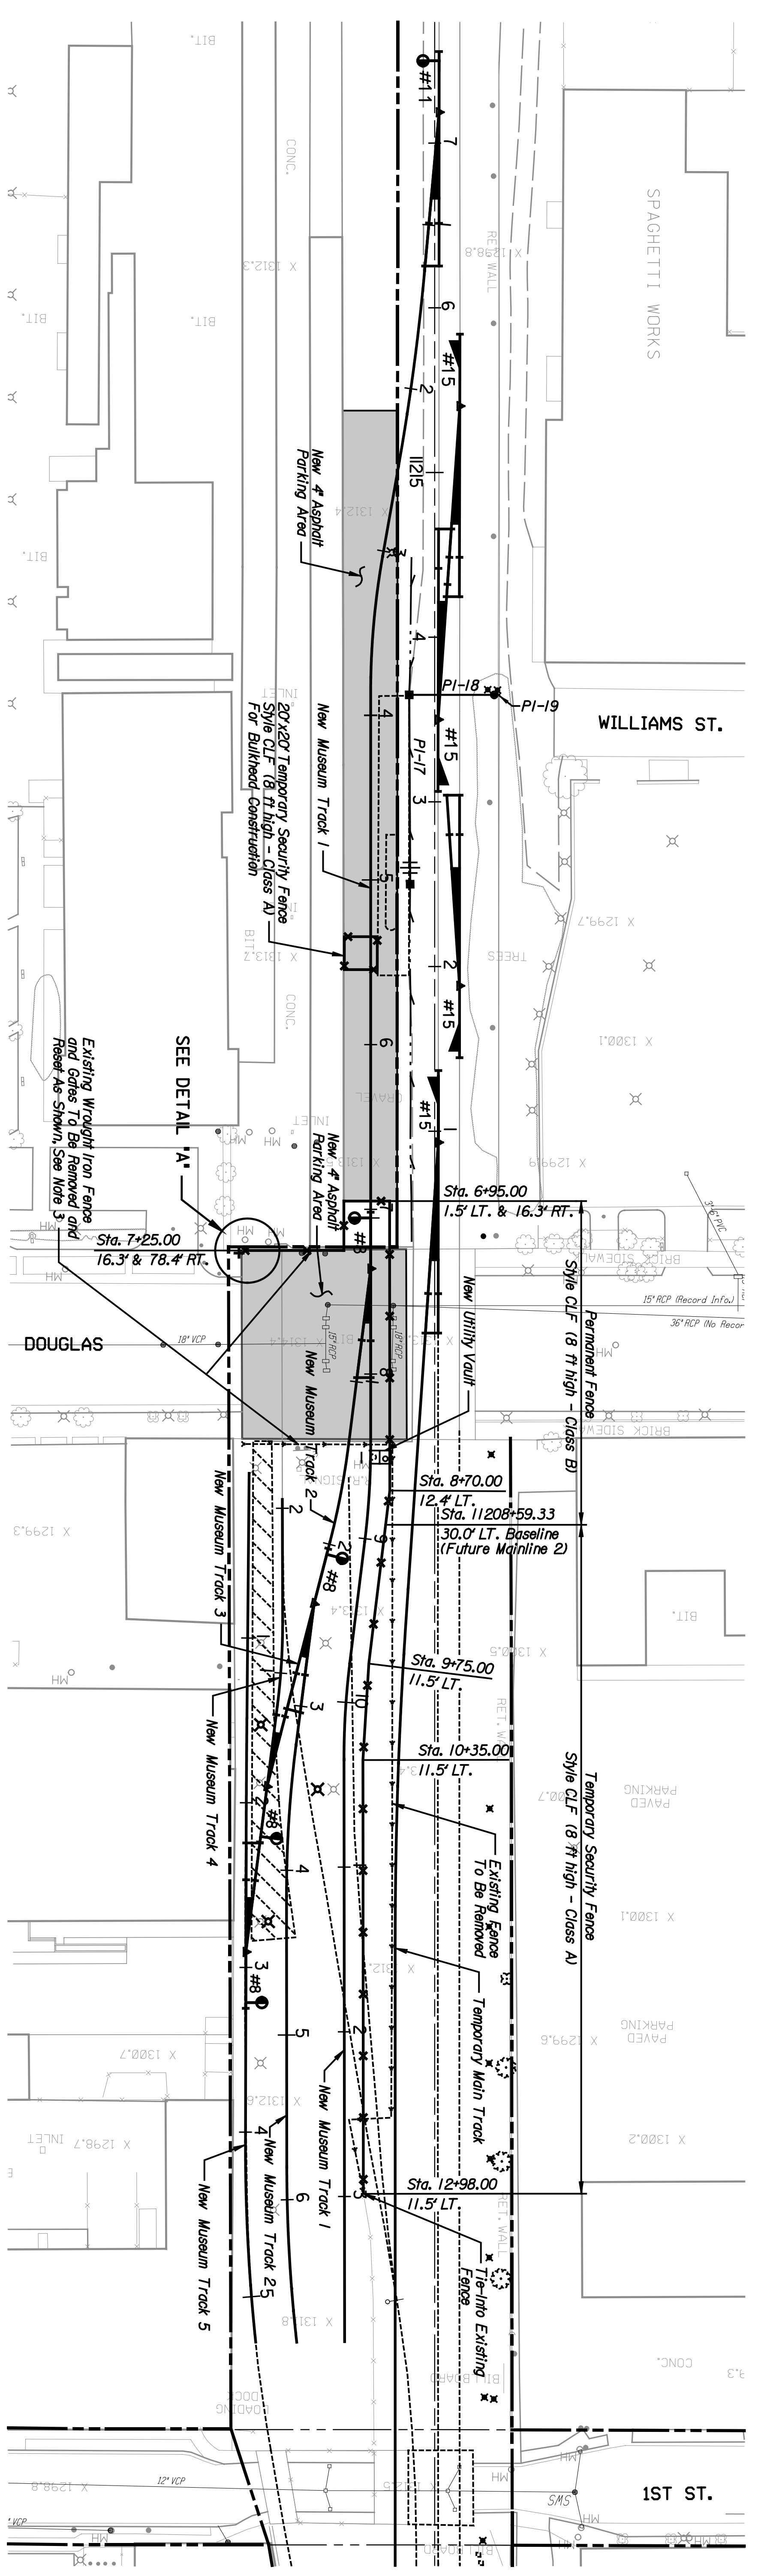


**GNTEB**  
 ARCHITECTS ENGINEERS PLANNERS

This sheet designed by:

PLAN  
 (SEE CORNER OF DOUGLAS BRIDGE)

DETAIL 'A'  
 Not To Scale

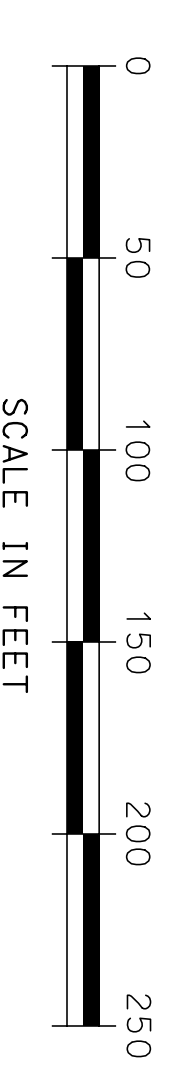

- NOTES:**
1. Fence to be installed by contractor.
  2. For Fence Details, see sheet number R5.3.
  3. Contractor To Remove and Reset 96' of Existing Wrought Iron Fence which includes 4 - 10' Gates and 1 - 4 Gate from the North Side of Douglas to the South Side of Douglas and Construct an Additional 28' of Wrought Iron Fence on the South Side of Douglas.

STATE	PROJECT NO.	YEAR	SHEET NO.	TOTAL SHEETS
KANSAS	472-84071	2005	R126	

CITY OF WICHITA				
WICHITA CENTRAL CORRIDOR				
PHASE 1 - TRACK WORK				
TEMPORARY FENCE				
PLAN				
SHEET NO.	OF	SCALE	APPRO.	QUANTITIES
DESIGNED BY: RKR	DETAILED BY: RKR	CHECKED BY: RKR	DATE: 1/4/05	TRACED BY: RKR
DESIGN CR.:	RSB	DETAIL CR.:	REP	TRACE CR.:
NO.		DATE		BY
1				
2				
3				